

Revisions		
#	Date	Description

FLOOR PLAN LEGEND


	NEW WALL / PARTITION		EXTERIOR CONTROL JOINT
	WINDOW TYPE (NEW WINDOWS ONLY)		INTERIOR CONTROL JOINT
	PARTITION TYPE (NEW INTERIOR WALLS ONLY)		INTERIOR CORNER GUARD
	NEW DOOR - SEE DOOR SCHEDULE	PARTITION CORE: C: CONCRETE M: MASONRY S: METAL STUDS SW: SHAFTWALL STUDS W: WOOD STUDS	

PARTITION TYPE TAG NOMENCLATURE IS PER THE FOLLOWING:
S1b.6.2

b:	NUMBER OF GYPSUM WALL BOARD LAYERS
w:	WALL CORE NOMINAL WIDTH
r:	FIRE RATING
s:	SOUND ATTENUATION BLANKETS
n:	NO SOUND ATTENUATION BLANKETS
r:	RC-1 CHANNEL W/ SOUND BATT

FURNISHINGS LEGEND

MARK	DESCRIPTION
PA-100	BAR STUCCO
PA-102	ILLUM.
PA-1406	LOUNGE CHAIR
PA-101	COUNTER STOOL
PA-111	LOUNGE CHAIR
PA-113	STOOL
PA-11410	BAR STOOL
PA-118	TASK CHAIR
PA-119	BENCH
PA-200	PENDANT
PA-201	SMALL PENDANT
PA-202	TABLE LAMP
PA-203	CEILING LIGHT
PA-204	WALL SCONCE
PA-205	FLOOR LAMP
PA-300	BREAKFAST SERVING COUNTER
PA-301	BUSING STATION
PA-302	MEDIA WALL AND COFFEE BAR
PA-303	DISH RECOVERY
PA-304	HOME2 MARKET
PA-305	FRONT DESK
PA-306	BUSINESS CENTER
PA-307	WINDOW PERCH
PA-308	PENCH
PA-309-10	SERVING COUNTER MEETING ROOM
PA-310	BOARDROOM SERVING COUNTER
PA-400-02	ROLLER SHADE
PA-403	DRAPERY PANELS
PA-404	ROMAN SHADE
PA-405	ROLLER SHADE
PA-500-07	ARTWORK
PA-508	MIRROR
PA-600	TOWEL HAMPER
PA-602	UTILITY CART
OF-600-05	PLANTER
OF-700	BENCH
OF-701	LOUNGE CHAIR
OF-702	BENCH
OF-703	OTTOMAN
OF-704	CURVE TABLE
OF-705	C-TABLE
OF-706	SIDE TABLE
OF-707	SIDE TABLE
OF-708	4-TOP TABLE
OF-712	DINING CHAIR
OF-722	ENTRY BENCH
PA-800-01	ROUND TABLE
PA-802	RECTANGULAR TABLE
PA-803	HALF ROUND TABLE
PA-804	BREAKFAST TABLE
PA-805	LOCK SIDE TABLE
PA-806-07	SIDE TABLE
PA-808	CONSOLE TABLE
PA-809	ADIRONDACK CHAIR
PA-810	TOWEL AND FOLDING STATION
PA-811	SIDE TABLE
PA-900	TABLE (SMALL)
PA-901	TABLE (LARGE)
PA-904	STACKABLE CHAIR
BOH-812	BREAKROOM TABLE
1	DISPLAY FREEZER
2	REFRIGERATOR
3	WARMING KETTLE
4	UNDERCOUNTER DISPLAY REFRIGERATOR
5	UNDERCOUNTER DISPLAY CABINET
6	WAFFLE IRON
7	Waffle Maker
8	JUICE DISPENSER
9	CONVEYER TOASTER
10	BATTERY MIX STARTER KIT
11	WAFFLE IRON (FUTURE)
12	HAND SINK W/ SOAP & TOWEL DISPENSER
13	COFFEE MAKER
14	WALL SHELF (HIGH MOUNT)
15	WORK TABLE
16	WALL SHELF
17	MOBILE TABLE
18	MOBILE STORAGE SHELVING
19	CONVECTION OVEN (VENTLESS)
20	MOBILE REACH-IN REFRIGERATOR
21	MOBILE REACH-IN FREEZER
22	UTENSIL RACK W/ SHELF
23	DISH / POT WASHING SINKS
24	WALL SHELF (HIGH MOUNT)
25	PRE-RINSE W/ FAUCET
26	RACK SHELF (WALL MOUNT)
27	UNDERCOUNTER DISHWASHER (HIGH TEMP)
28	SHELVING
29	OFFICE FURNITURE
300	WORK STATION
301	SAFE
302	LOCKER
303	STACKABLE CHAIR
400	FIRE PIT WITH FITTED SCREEN
401	COMMERCIAL WASHER
402	COMMERCIAL DRYER
403	WORK CENTER
405	BREAKROOM SINK
406	COIN OPERATED WASHER
407	COIN OPERATED DRYER
408	DECORATIVE TRASH CAN
427	REFRIGERATOR
431	WALL MOUNTED TELEVISION
432	ICE DISPENSER
800	TOWEL HAMPER
801	WATER AND CUP DISPENSER
802	CYB WIPES DISPENSER
803	TREADMILL
804	FITNESS TRAINER ELLIPTICAL
805	RECLINANT CYCLE
806	FREE WEIGHTS AND RACK
807	WEIGHT BENCH
808	STRENGTH SYSTEM
809	MEDICINE BALLS AND RACK
810	EXERCISE BALL
811	EXERCISE MAT
812	RULES SIGN
813	WALL MOUNTED TELEVISION
814	EMERGENCY TELEPHONE
816	TOWEL HOOK
817	WALL MOUNTED MIRROR
819	WALL MOUNTED CLOCK

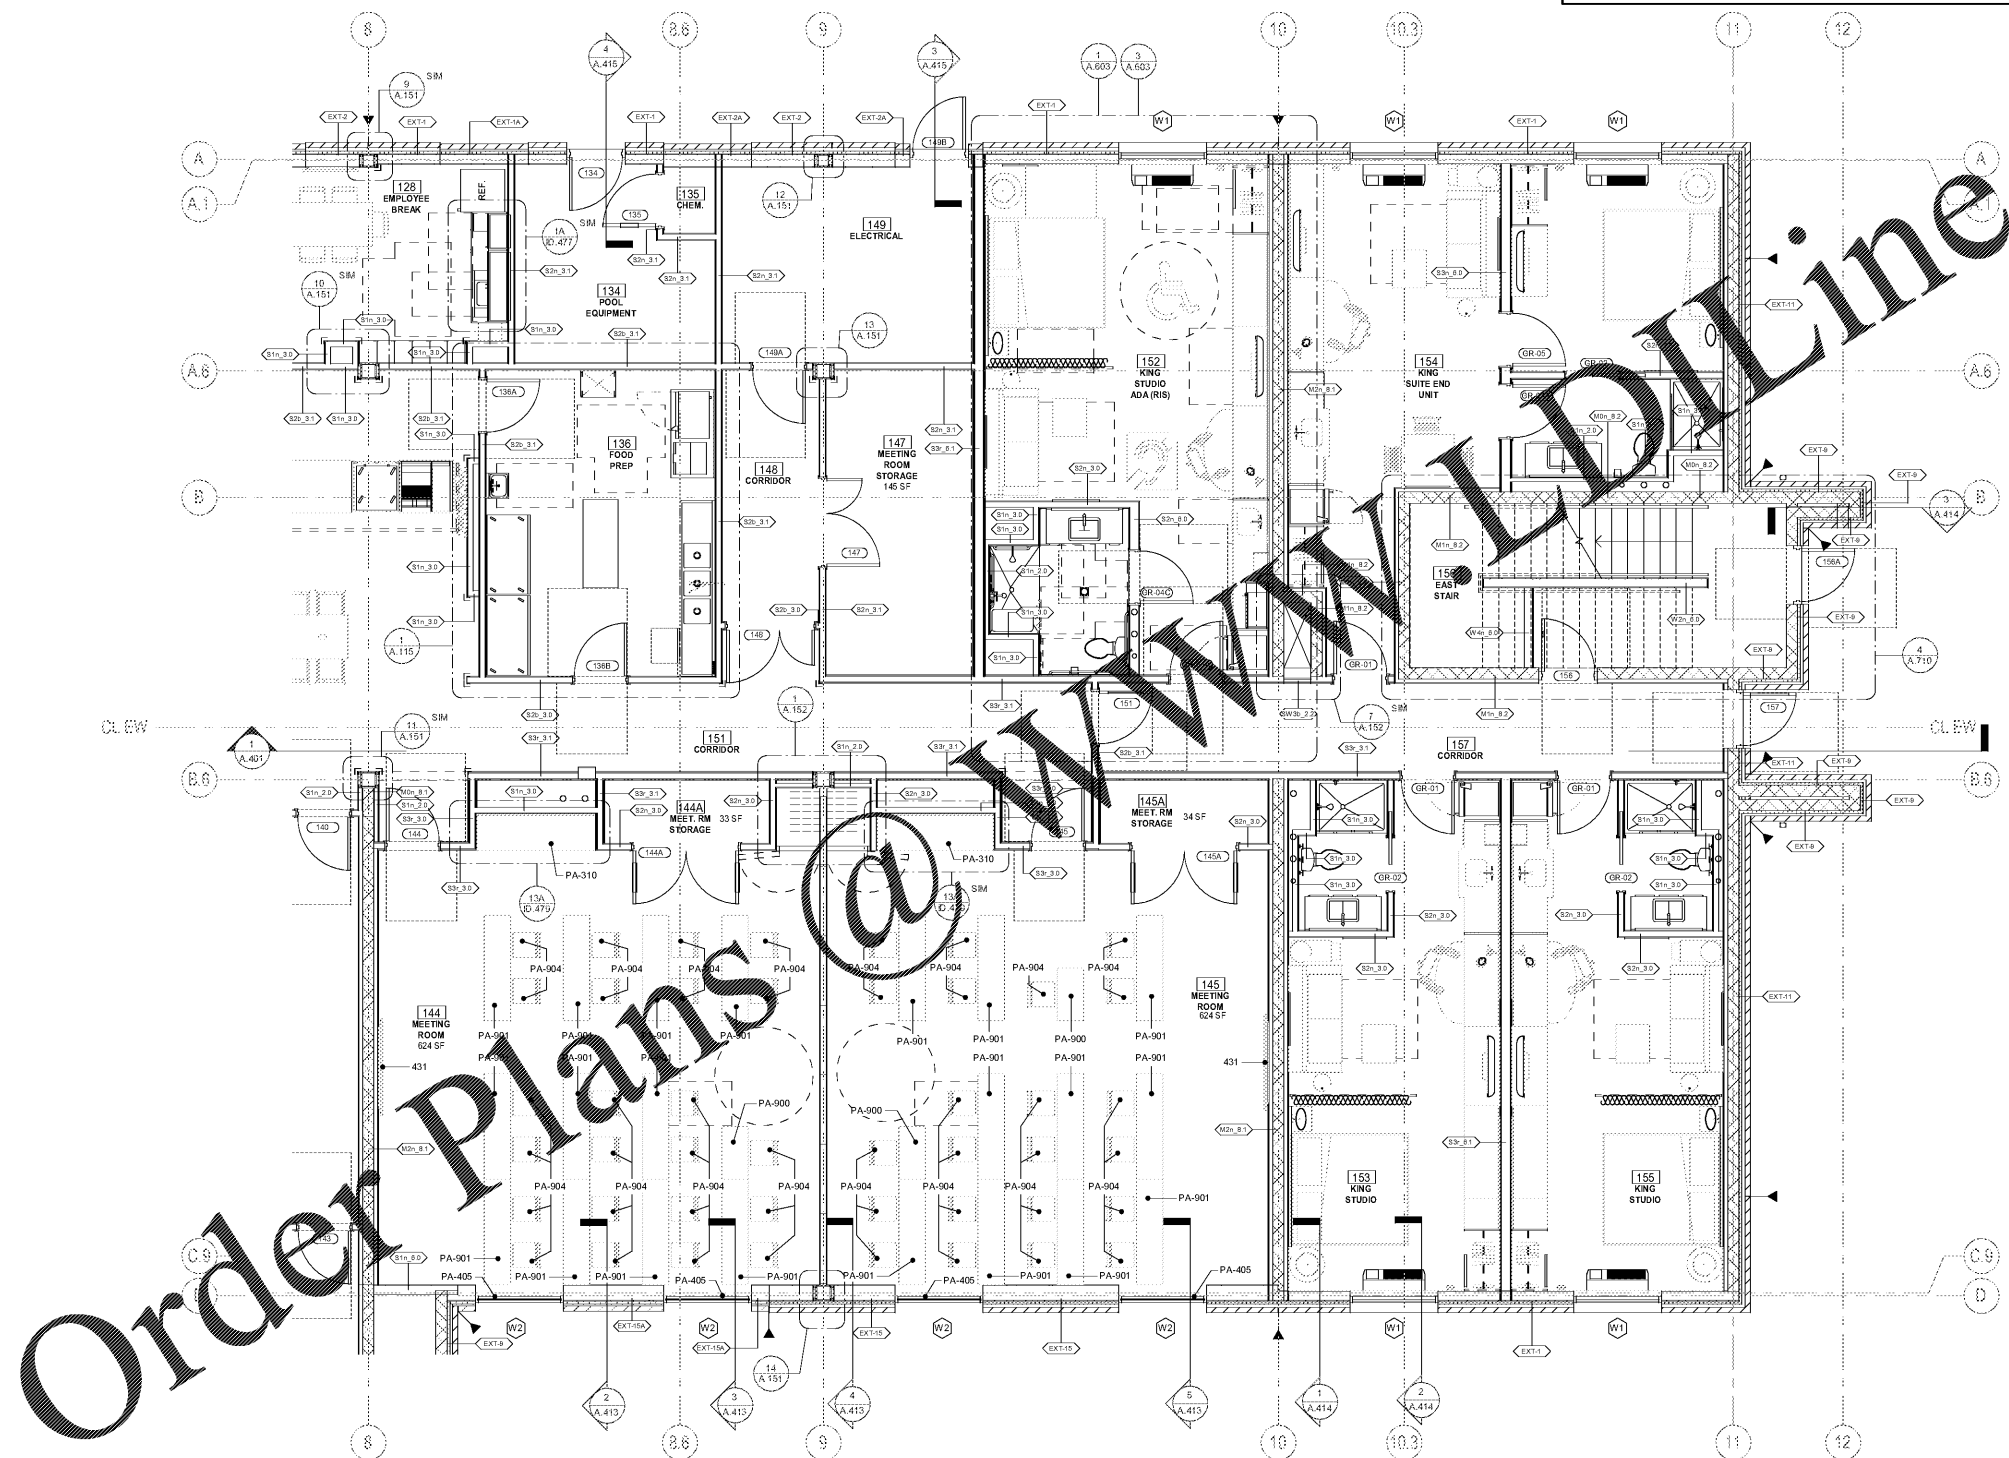

ENLARGED PLAN - 1ST FLOOR - MEETING & GUESTROOMS
SCALE: 1/4" = 1'-0"