


Revisions		
#	Date	Description

**FLOOR PLAN LEGEND**

	NEW WALL / PARTITION		EXTERIOR CONTROL JOINT
	WINDOW TYPE (NEW WINDOWS ONLY)		INTERIOR CONTROL JOINT
	PARTITION TYPE (NEW INTERIOR WALLS ONLY)		INTERIOR CORNER GUARD
	NEW DOOR. SEE DOOR SCHEDULE	<b>PARTITION CORE:</b>	
		C:	CONCRETE
		M:	MASONRY
		S:	METAL STUDS
		SW:	SHAFTWALL STUDS
		W:	WOOD STUDS

PARTITION TYPE TAG NOMENCLATURE IS PER THE FOLLOWING:  
**S1b 6.2**

S:	NUMBER OF GYPSUM WALL BOARD LAYERS
1:	WALL CORE NOMINAL WIDTH
b:	FIRE RATING
n:	SOUND ATTENUATION BLANKETS
r:	NO SOUND ATTENUATION BLANKETS
f:	RC-1 CHANNEL W/SOUND BATT

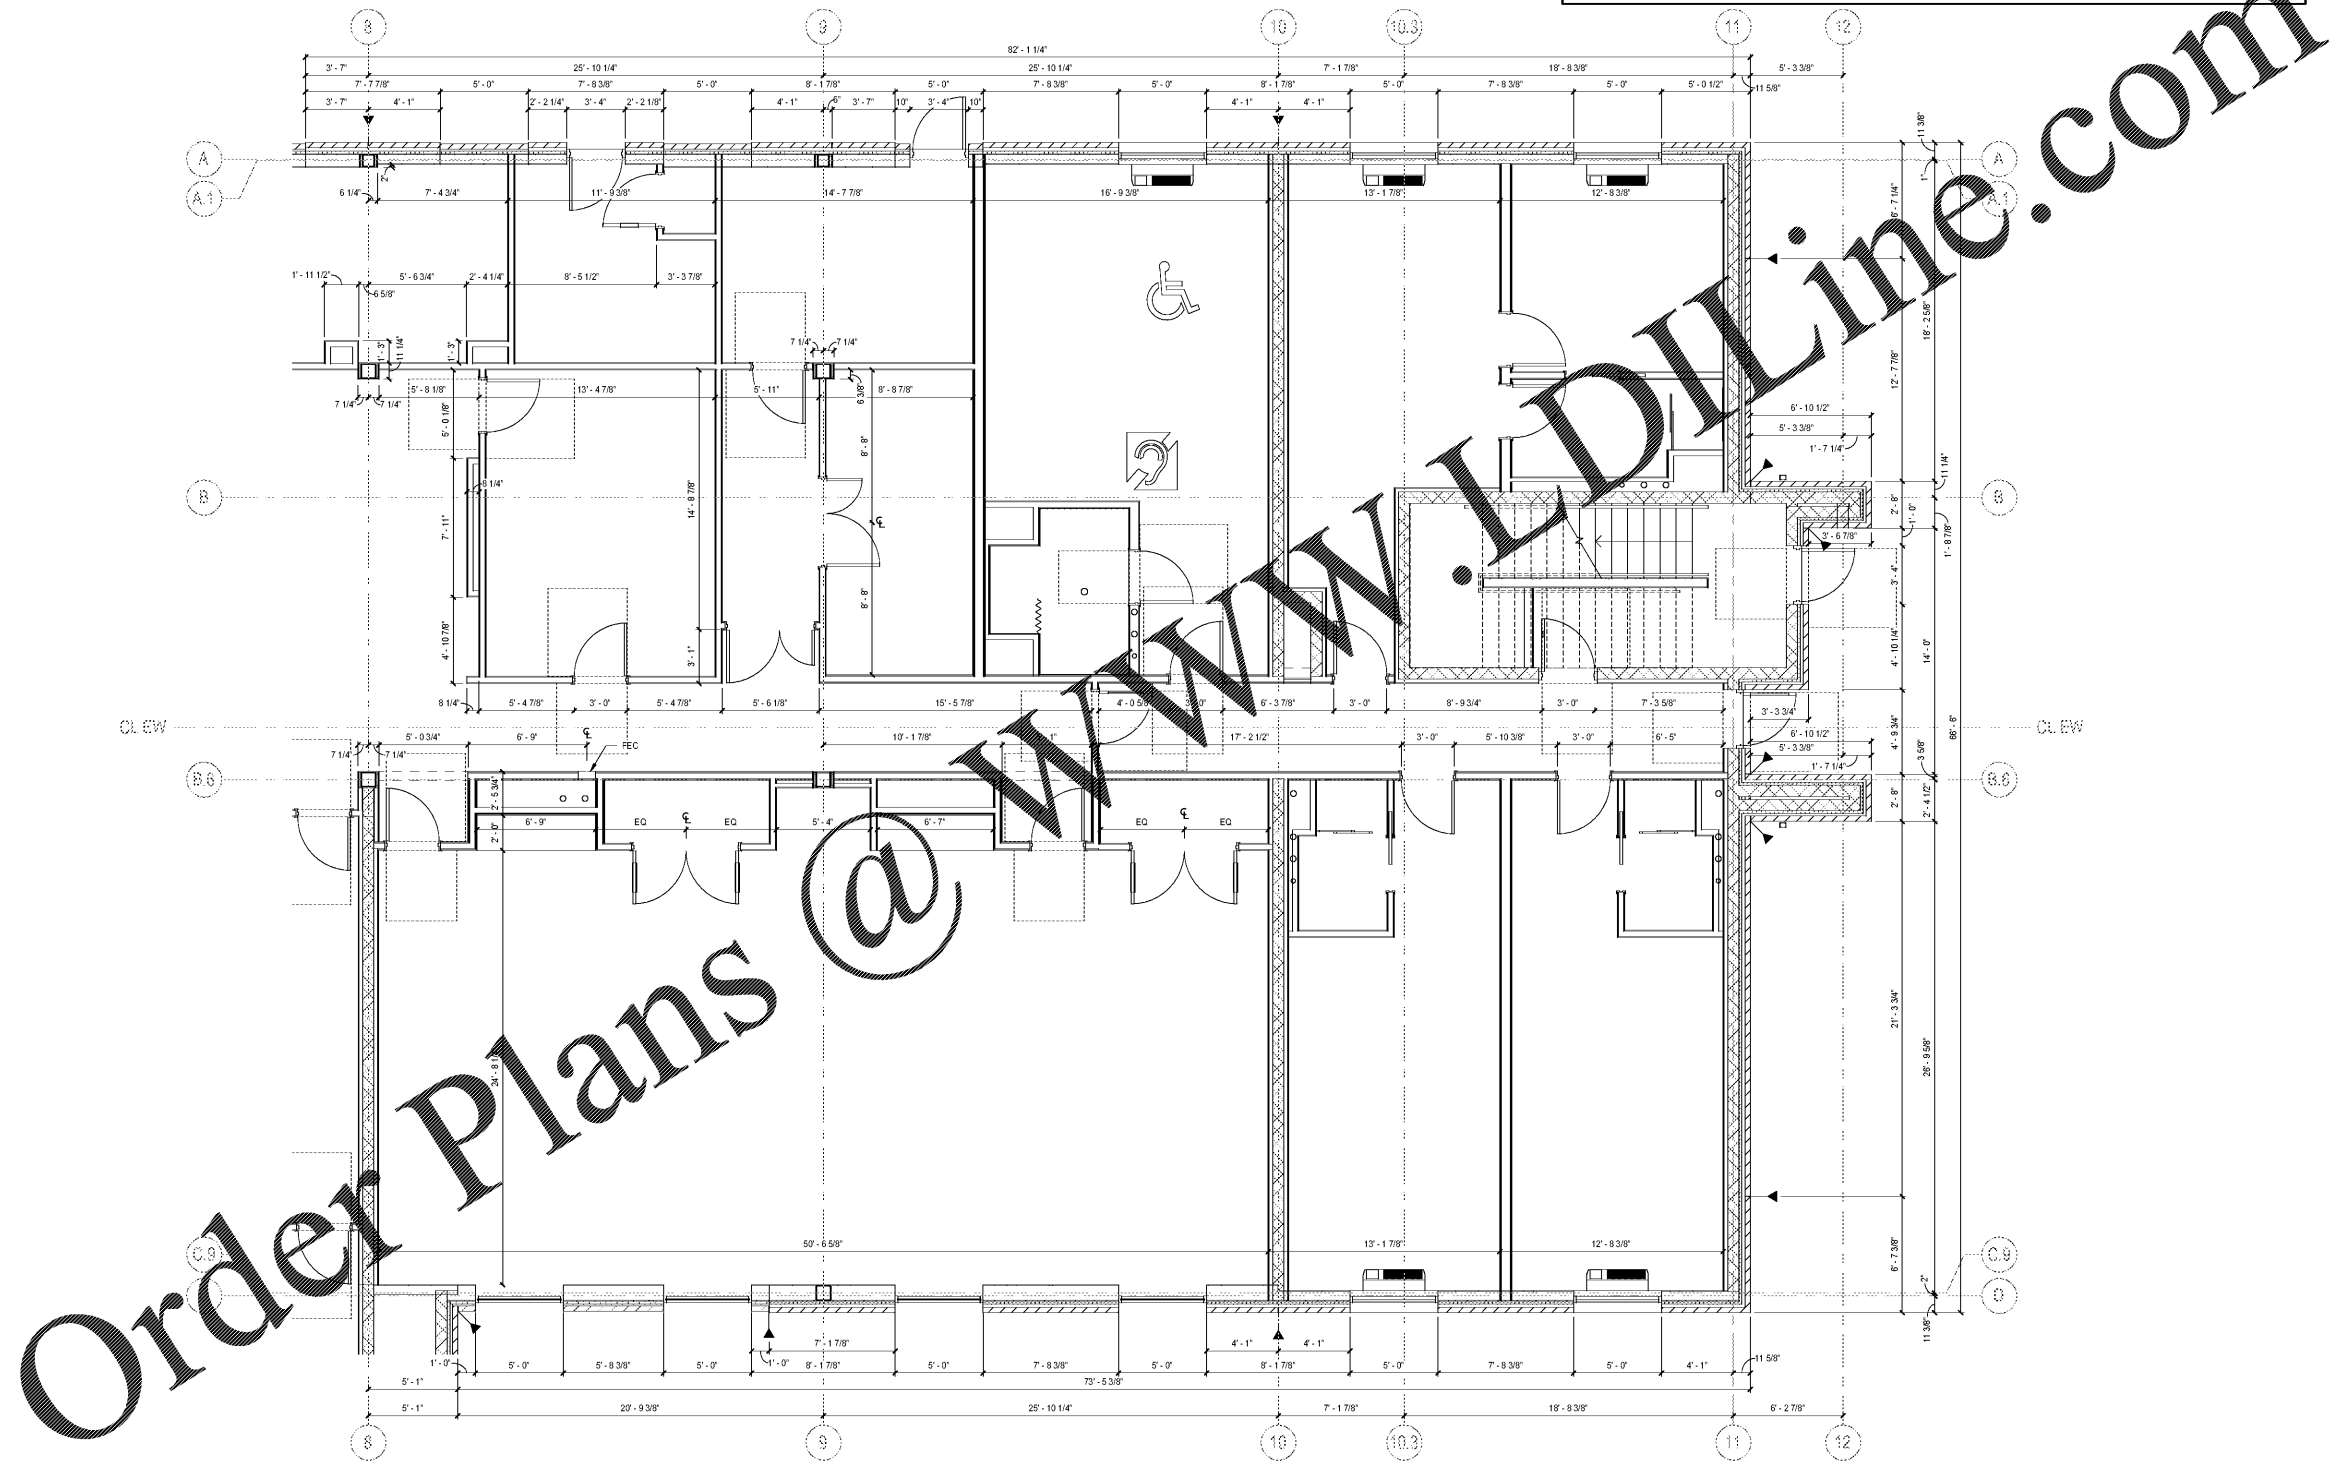

**ENLARGED PLAN - 1ST FLOOR - MEETING & GUESTROOMS (DIMENSION)**  
SCALE: 1/4" = 1'-0"