

KEY PLAN

Revisions

#	Date	Description

EXTERIOR CONC. LEGEND:


- SLIP-RESISTANT CONCRETE: PERMA-COLOUR ROCK SALT FINISH WITH INTEGRAL DAVIS COLORS 1 LB 5084 "OMAHA TAN" FINISH. RELEASING AGENT TO BE DARKER.
- STAMPED CONCRETE PATTERN 1: ASHLAR CUT SLATE PATTERN WITH INTEGRAL DAVIS COLORS 2 LBS 5084 "HARVEST GOLD" FINISH. RELEASING AGENT TO BE DARKER.
- STAMPED CONCRETE PATTERN 2: 12" x 12" STACK BOND PATTERN WITH INTEGRAL DAVIS COLORS 1 LB 5084 "OMAHA TAN" FINISH. RELEASING AGENT TO BE DARKER.

FLOOR PLAN LEGEND

- NEW WALL / PARTITION
 - WINDOW TYPE (NEW WINDOWS ONLY)
 - PARTITION TYPE (NEW INTERIOR WALLS ONLY)
 - NEW DOOR. SEE DOOR SCHEDULE
 - EXTERIOR CONTROL JOINT
 - INTERIOR CONTROL JOINT
 - INTERIOR CORNER GUARD
 - CONCRETE
 - MASONRY
 - METAL STUDS
 - SHAFTWALL STUDS
 - WOOD STUDS
- PARTITION TYPE TAG NOMENCLATURE IS PER THE FOLLOWING:
- S1b.6.2**
- S**: NUMBER OF GYPSUM WALL BOARD LAYERS
 - 1b**: WALL CORE NOMINAL WIDTH
 - 6**: FIRE RATING
 - 2**: SOUND ATTENUATION BLANKETS
 - n**: NO SOUND ATTENUATION BLANKETS
 - r**: RC-1 CHANNEL W/ SOUND BATT

FURNISHINGS LEGEND

MARK	DESCRIPTION
PA-100	BAR STOOL
PA-102	BAR STOOL
PA-106	LOUNGE CHAIR
PA-107	PILE UP
PA-108	COUNTER STOOL
PA-109	LOUNGE CHAIR
PA-110	LOUNGE CHAIR
PA-111	LOUNGE CHAIR
PA-112	LOUNGE CHAIR
PA-113	LOUNGE CHAIR
PA-114	LOUNGE CHAIR
PA-115	LOUNGE CHAIR
PA-116	LOUNGE CHAIR
PA-117	TASK CHAIR
PA-118	BENCH
PA-200	PENDANT
PA-201	SMALL PENDANT
PA-202	TABLE LAMP
PA-203	CEILING LIGHT
PA-204	WALL SCIENCE
PA-205	FLOOR LAMP
PA-300	BREAKFAST SERVING COUNTER
PA-301	BUSING STATION
PA-302	MEDIA WALL AND COFFEE BAR
PA-303	DISH RECOVERY
PA-304	HOME2 MARKET
PA-305	FRONT DESK
PA-306	BUSINESS CENTER
PA-307	WINDOW PERCH
PA-308	PERCH
PA-309-10	SERVING COUNTER MEETING ROOM
PA-310	BOARDROOM SERVING COUNTER
PA-400-02	ROLLER SHADE
PA-403	DRAPERY PANELS
PA-404	ROMAN SHADE
PA-405	ROLLER SHADE
PA-500-07	ARTWORK
PA-500	MIRROR
PA-600	TOWEL HAMPER
PA-602	UTILITY CART
OF-603-65	PLANTER
OF-700	BENCH
OF-701	LOUNGE CHAIR
OF-702	OTTOMAN
OF-704	CURVE TABLE
OF-705	C-TABLE
OF-706	SIDE TABLE
OF-707	SIDE TABLE
OF-708	4-TOP TABLE
OF-712	DINING CHAIR
OF-722	ENTRY BENCH
PA-800-01	ROUND TABLE
PA-802	RECTANGULAR TABLE
PA-803	HALF ROUND TABLE
PA-804	BREAKFAST TABLE
PA-805	LOUNGE TABLE
PA-805-07	SIDE TABLE
PA-808	CONSOLE TABLE
PA-809	ADORN CHAIR
PA-810	TOWEL AND FOLDING STATION
PA-811	SIDE TABLE
PA-900	TABLE (SMALL)
PA-901	TABLE (LARGE)
PA-904	STACKABLE CHAIR
BOH-812	BREAKROOM TABLE
1	DISPLAY FREEZER
2	DISPLAY REFRIGERATOR
3	WARMING KETTLE
4	UNDERCOUNTER DISPLAY REFRIGERATOR
5	WARMING IRON CABINET
7	WAFFLE IRON
9	JUICE DISPENSER
10	CONVIOR TOASTER
11	BATTER MIX STARTER KIT
12	WAFFLE IRON (FUTURE)
13	HAND SINK W/ SOAP & TOWEL DISPENSER
14	COFFEE MAKER
15	WALL SHELF (HIGH MOUNT)
16	WORK TABLE
17	WALL SHELF
18	MOBILE TABLE
19	MOBILE STORAGE SHELVING
20	CONVECTION OVEN (VENTLESS)
23	MOBILE REACH-IN REFRIGERATOR
24	MOBILE REACH-IN FREEZER
25	UTENSIL RACK W/ SHELF
26	DISH / POT WASHING SINKS
27	WALL SHELF (HIGH MOUNT)
28	PRE-RINSE W/ FAUCET
29	RACK SHELF (WALL MOUNT)
30	UNDERCOUNTER DISHWASHER (HIGH TEMP)
300	SHELVING
301	OFFICE FURNITURE
302	WORK STATION
303	SAFE
304	LOCKER
305	STACKABLE CHAIR
400	FIRE PIT WITH FITTED SCREEN
401	COMMERCIAL WASHER
402	COMMERCIAL DRYER
403	WORK CENTER
405	BREAKROOM SINK
406	COIN OPERATED WASHER
407	COIN OPERATED DRYER
408	DECORATIVE TRASH CAN
427	REFRIGERATOR
431	WALL MOUNTED TELEVISION
432	ICE DISPENSER
600	TOWEL HAMPER
801	WATER AND CUP DISPENSER
802	GYM WIPES DISPENSER
803	TREADMILL
804	FITNESS TRAINER ELLIPTICAL
805	RECUMBENT CYCLE
806	FREE WEIGHTS AND RACK
807	WEIGHT BENCH
808	STRENGTH SYSTEM
809	MEDICINE BALLS AND RACK
810	EXERCISE BALL
811	EXERCISE MAT
812	RULES SIGN
813	WALL MOUNTED TELEVISION
814	EMERGENCY TELEPHONE
816	TOWEL HOOK
817	WALL MOUNTED MIRROR
819	WALL MOUNTED CLOCK

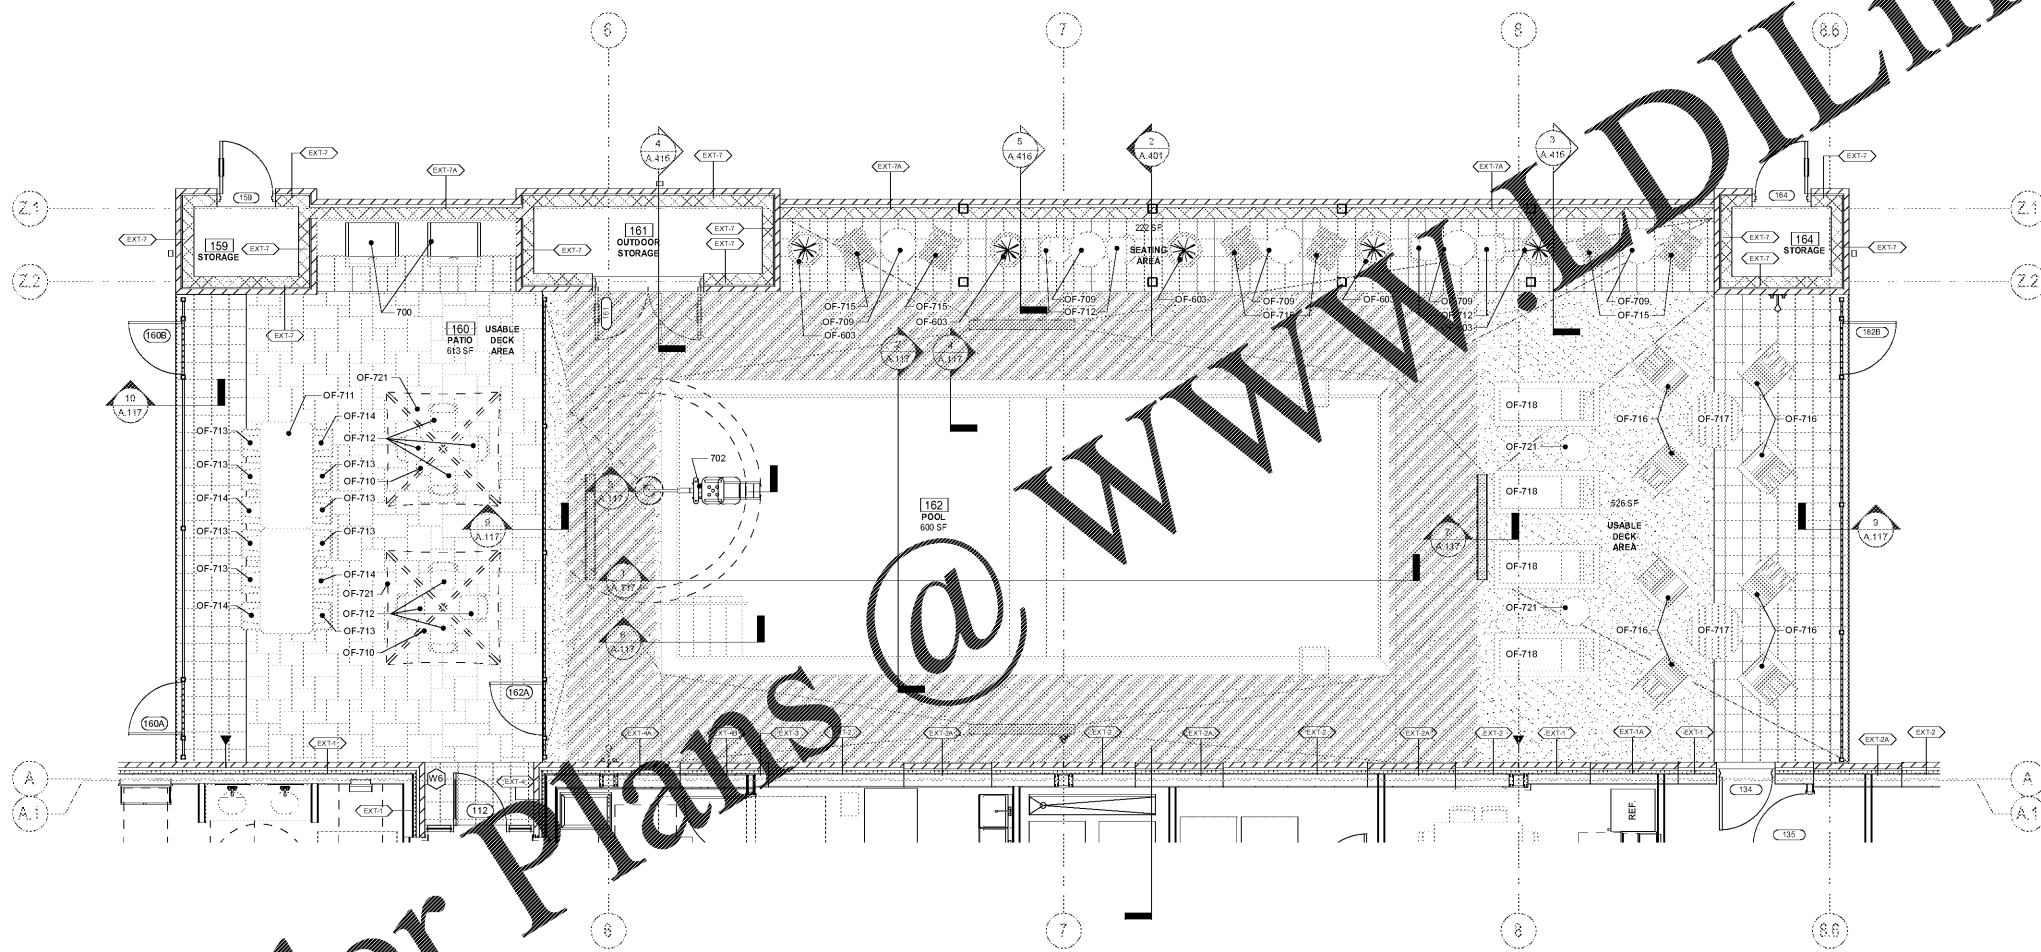

1 ENLARGED PLAN - 1ST FLOOR - POOL
SCALE: 1/4" = 1'-0"