




**HOME 2 SUITES BELMONT**

HAWLEY AVE  
BELMONT, NC 28012

KEY PLAN

 

Revisions		
#	Date	Description

Project Number: 18021  
Issued for: CONSTRUCTION  
Issue Date: 2019-06-07


DRAWING TITLE  
**DIMENSION PLAN - 1ST FLOOR POOL**

SHEET NUMBER  
**A.113d**

**FLOOR PLAN LEGEND**

	NEW WALL / PARTITION		EXTERIOR CONTROL JOINT	PARTITION TYPE TAG NOMENCLATURE IS PER THE FOLLOWING: NUMBER OF GYPSUM WALL BOARD LAYERS WALL CORE NOMINAL WIDTH FIRE RATING
	WINDOW TYPE (NEW WINDOWS ONLY)		INTERIOR CONTROL JOINT	
	PARTITION TYPE (NEW INTERIOR WALLS ONLY)		INTERIOR CORNER GUARD	PARTITION CORE: C: CONCRETE M: MASONRY S: METAL STUDS SW: SHAPETWALL STUDS W: WOOD STUDS
	NEW DOOR. SEE DOOR SCHEDULE			

**S1b 6.2**  
b: SOUND ATTENUATION BLANKETS  
n: NO SOUND ATTENUATION BLANKETS  
r: RC-1 CHANNEL W/ SOUND BATT

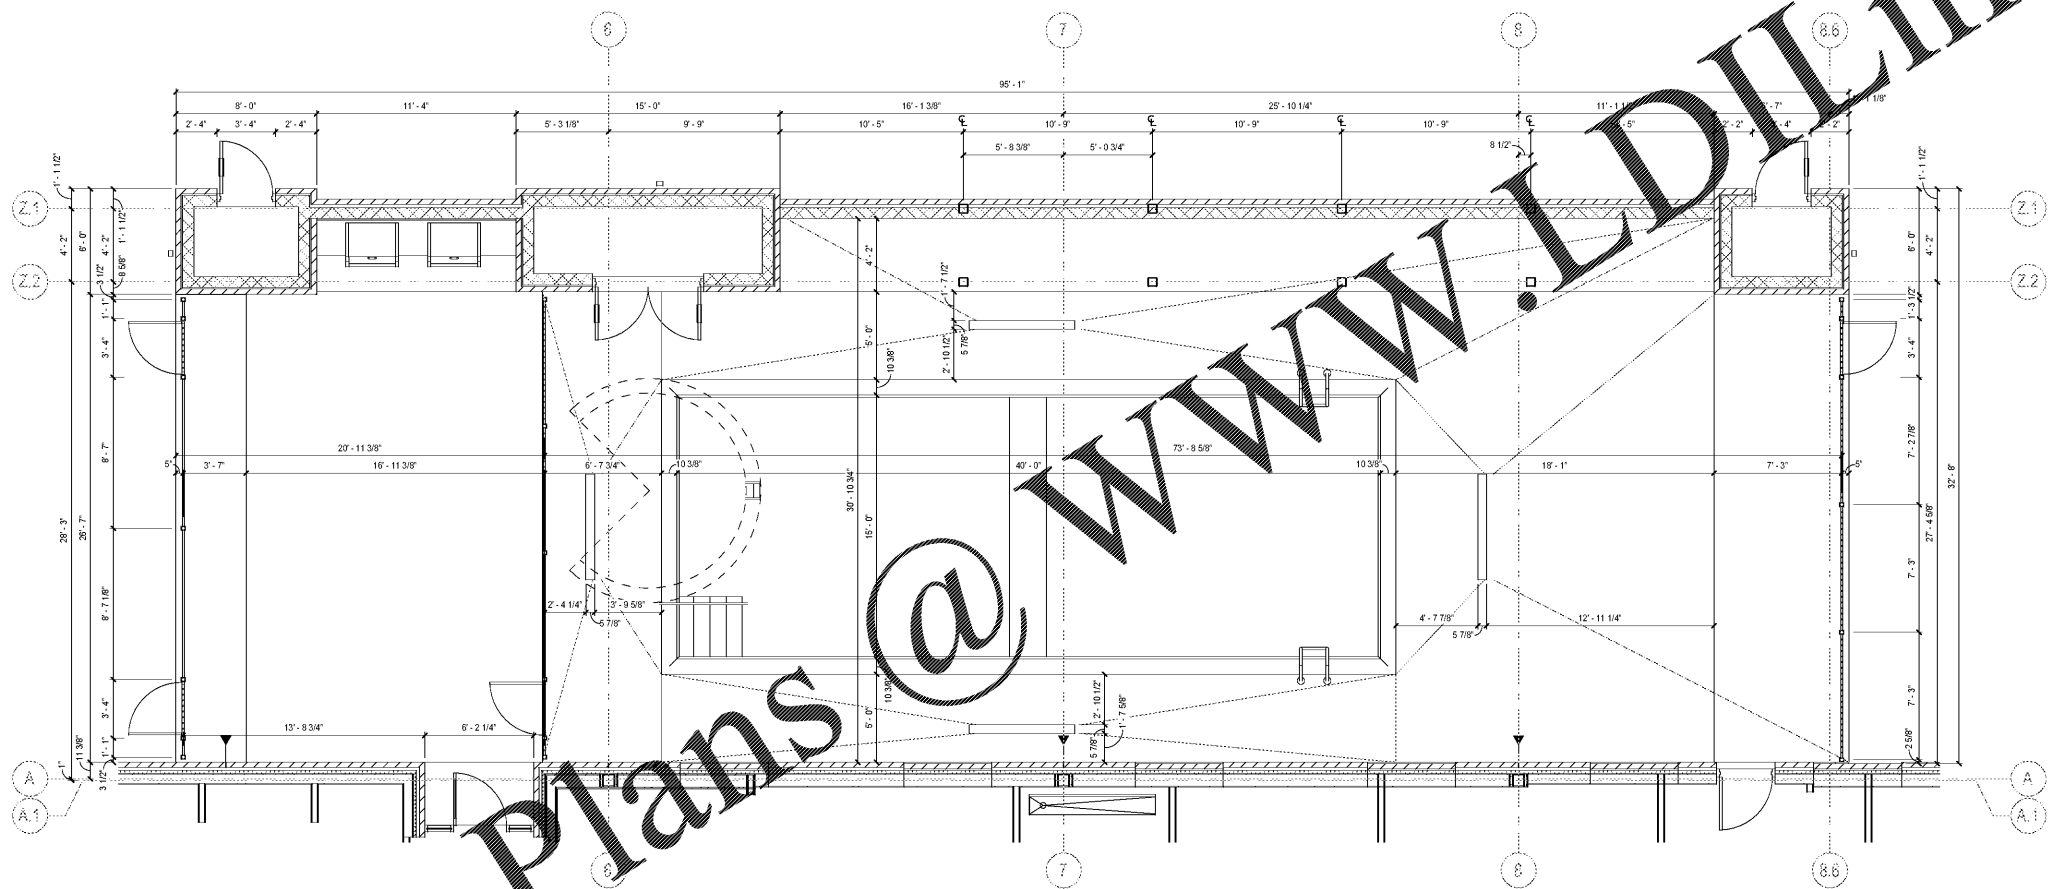

**ENLARGED PLAN - 1ST FLOOR - POOL**  
**1 (DIMENSION)**  
SCALE: 1/4" = 1'-0"