


FLOOR PLAN LEGEND

	NEW WALL / PARTITION		EXTERIOR CONTROL JOINT	PARTITION TYPE TAG NOMENCLATURE IS PER THE FOLLOWING: NUMBER OF GYPSUM WALL BOARD LAYERS WALL CORE NOMINAL WIDTH FIRE RATING SOUND ATTENUATION BLANKETS NO SOUND ATTENUATION BLANKETS RC-1 CHANNEL W/ SOUND BATT
	WINDOW TYPE (NEW WINDOWS ONLY)		INTERIOR CONTROL JOINT	
	PARTITION TYPE (NEW INTERIOR WALLS ONLY)		INTERIOR CORNER GUARD	
	NEW DOOR. SEE DOOR SCHEDULE	PARTITION CORE: C: CONCRETE M: MASONRY S: METAL STUDS SW: SHAFTWALL STUDS W: WOOD STUDS		

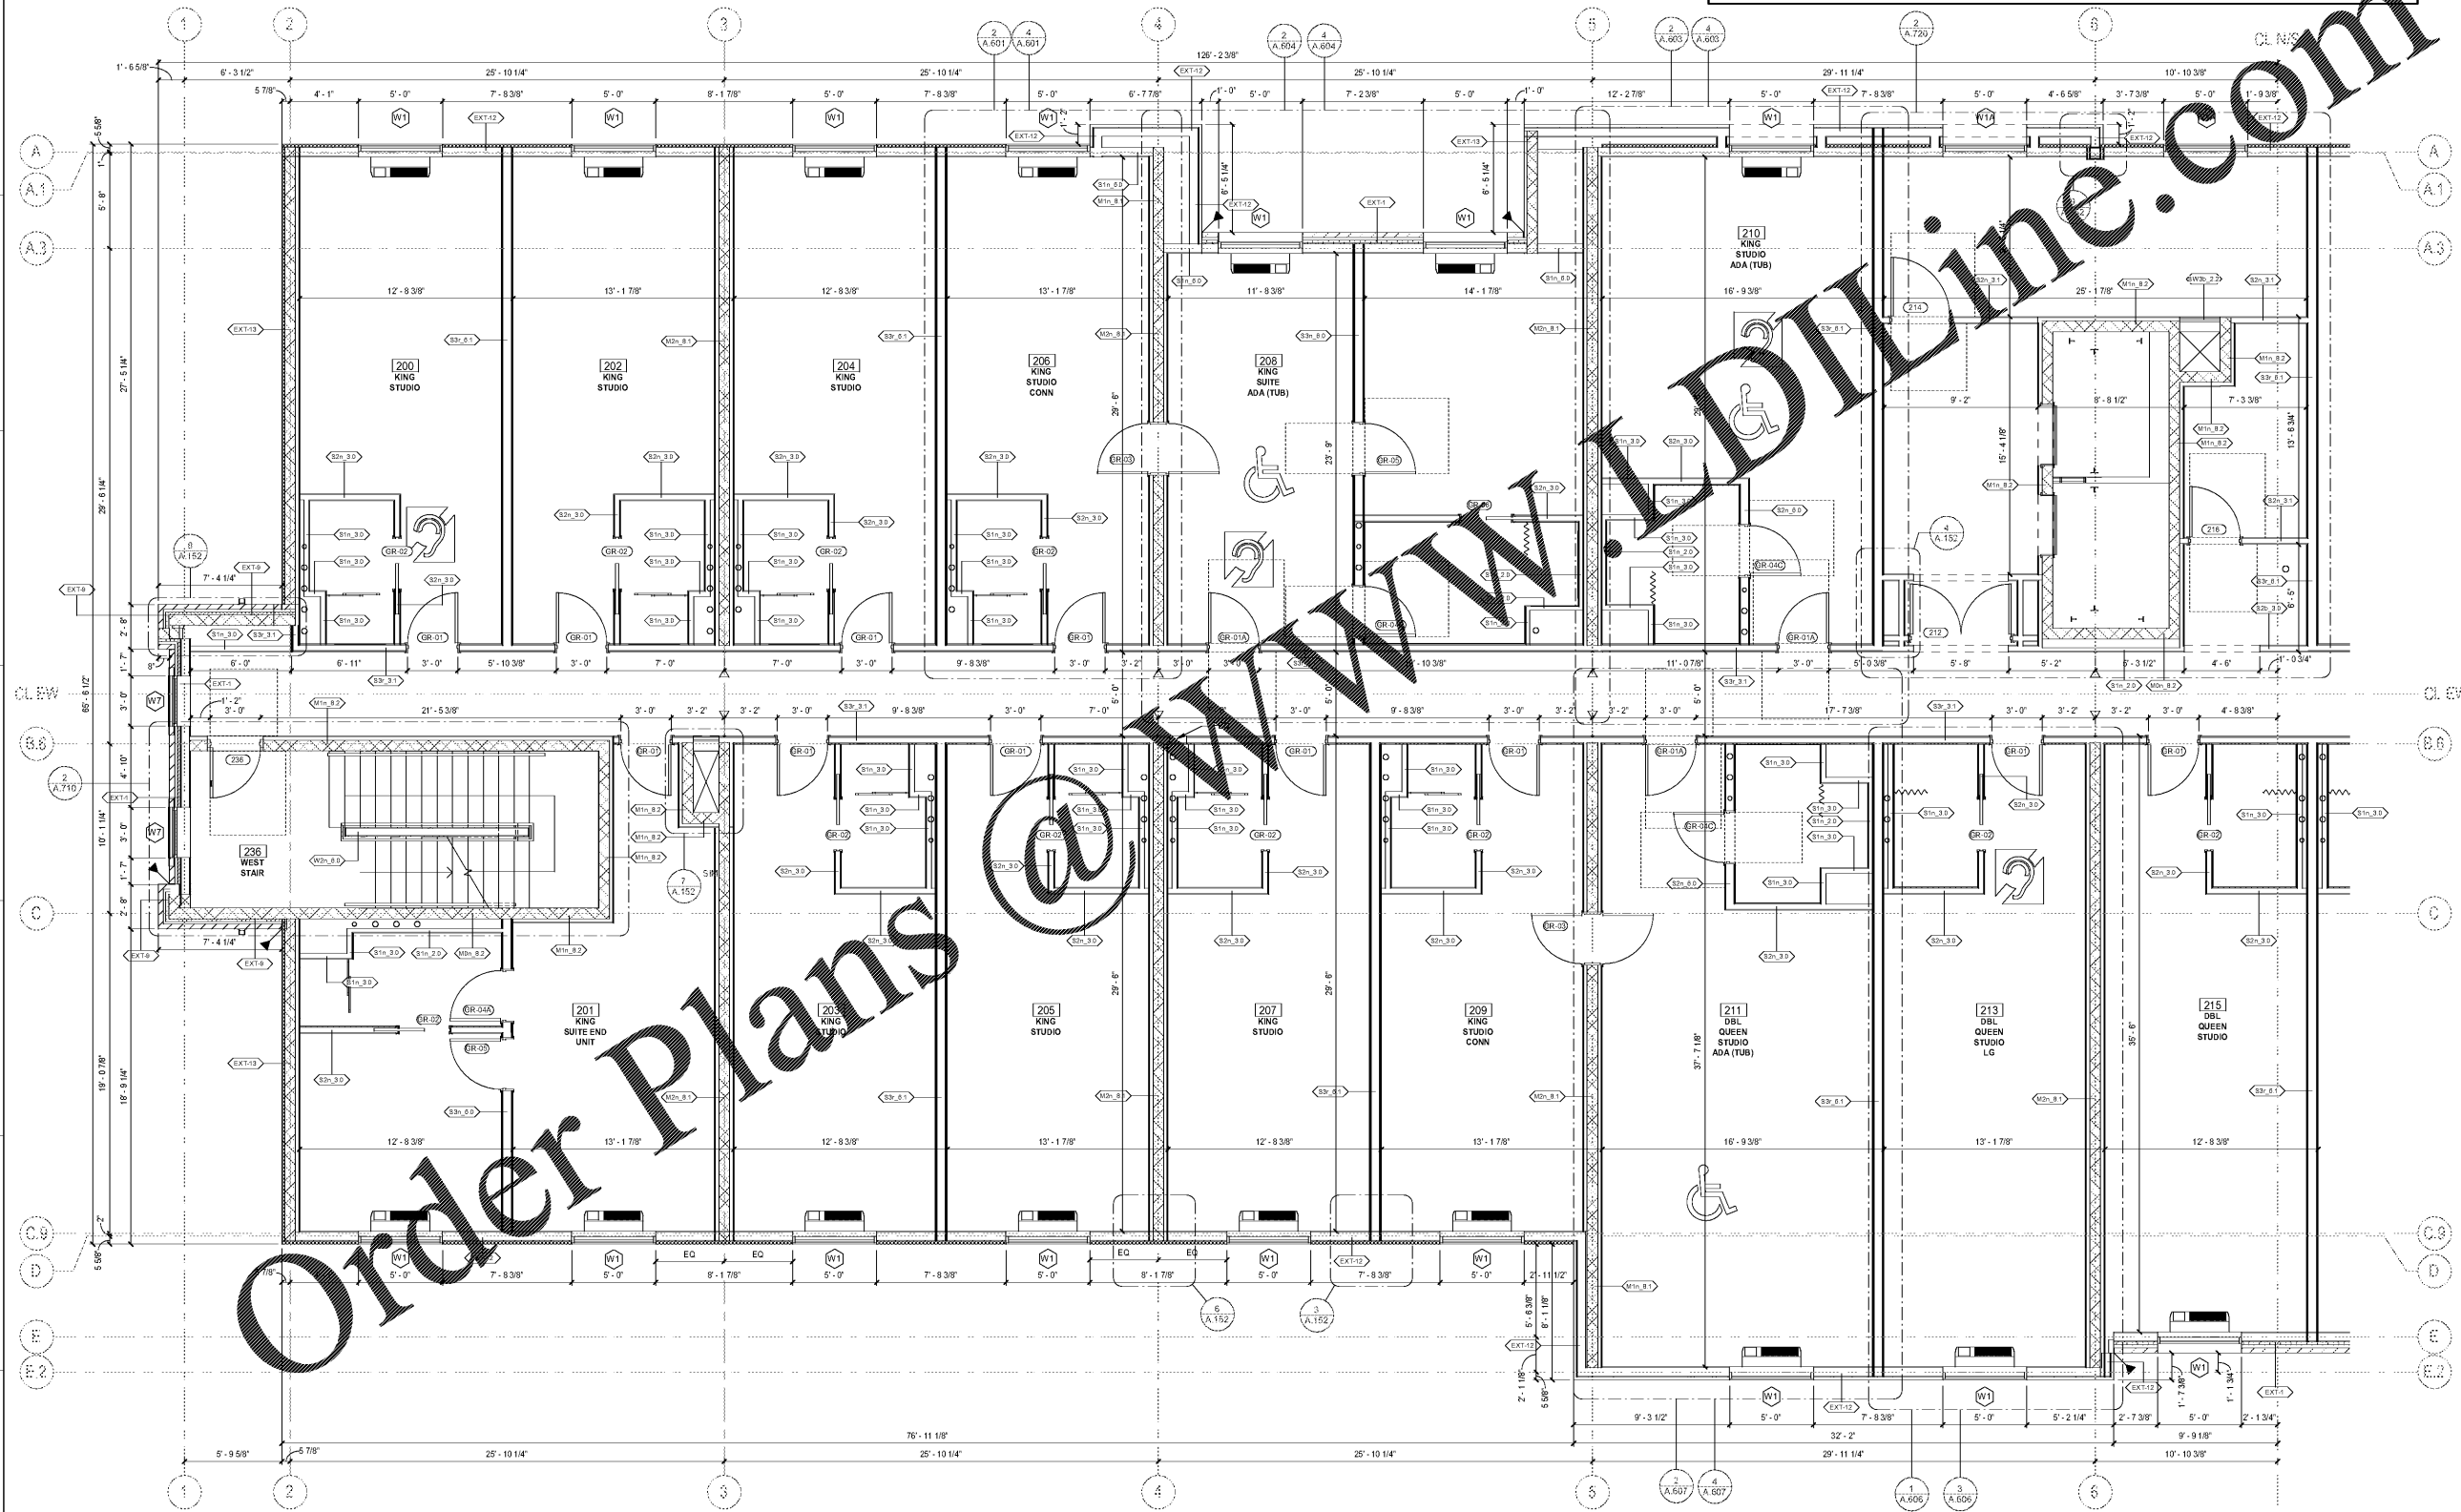

1 ENLARGED PLAN - 2ND FLOOR - AREA A
SCALE: 1/4" = 1'-0"