

Revisions		
#	Date	Description


FLOOR PLAN LEGEND

	NEW WALL / PARTITION		EXTERIOR CONTROL JOINT
	WINDOW TYPE (NEW WINDOWS ONLY)		INTERIOR CONTROL JOINT
	PARTITION TYPE (NEW INTERIOR WALLS ONLY)		INTERIOR CORNER GUARD
	NEW DOOR. SEE DOOR SCHEDULE	PARTITION CORE: C: CONCRETE M: MASONRY S: METAL STUDS SW: SHAPETWALL STUDS W: WOOD STUDS	

PARTITION TYPE TAG NOMENCLATURE IS PER THE FOLLOWING:

S1b.6.2

NUMBER OF GYPSUM WALL BOARD LAYERS
WALL CORE NOMINAL WIDTH
FIRE RATING
SOUND ATTENUATION BLANKETS
NO SOUND ATTENUATION BLANKETS
RC-1 CHANNEL W/ SOUND BATT

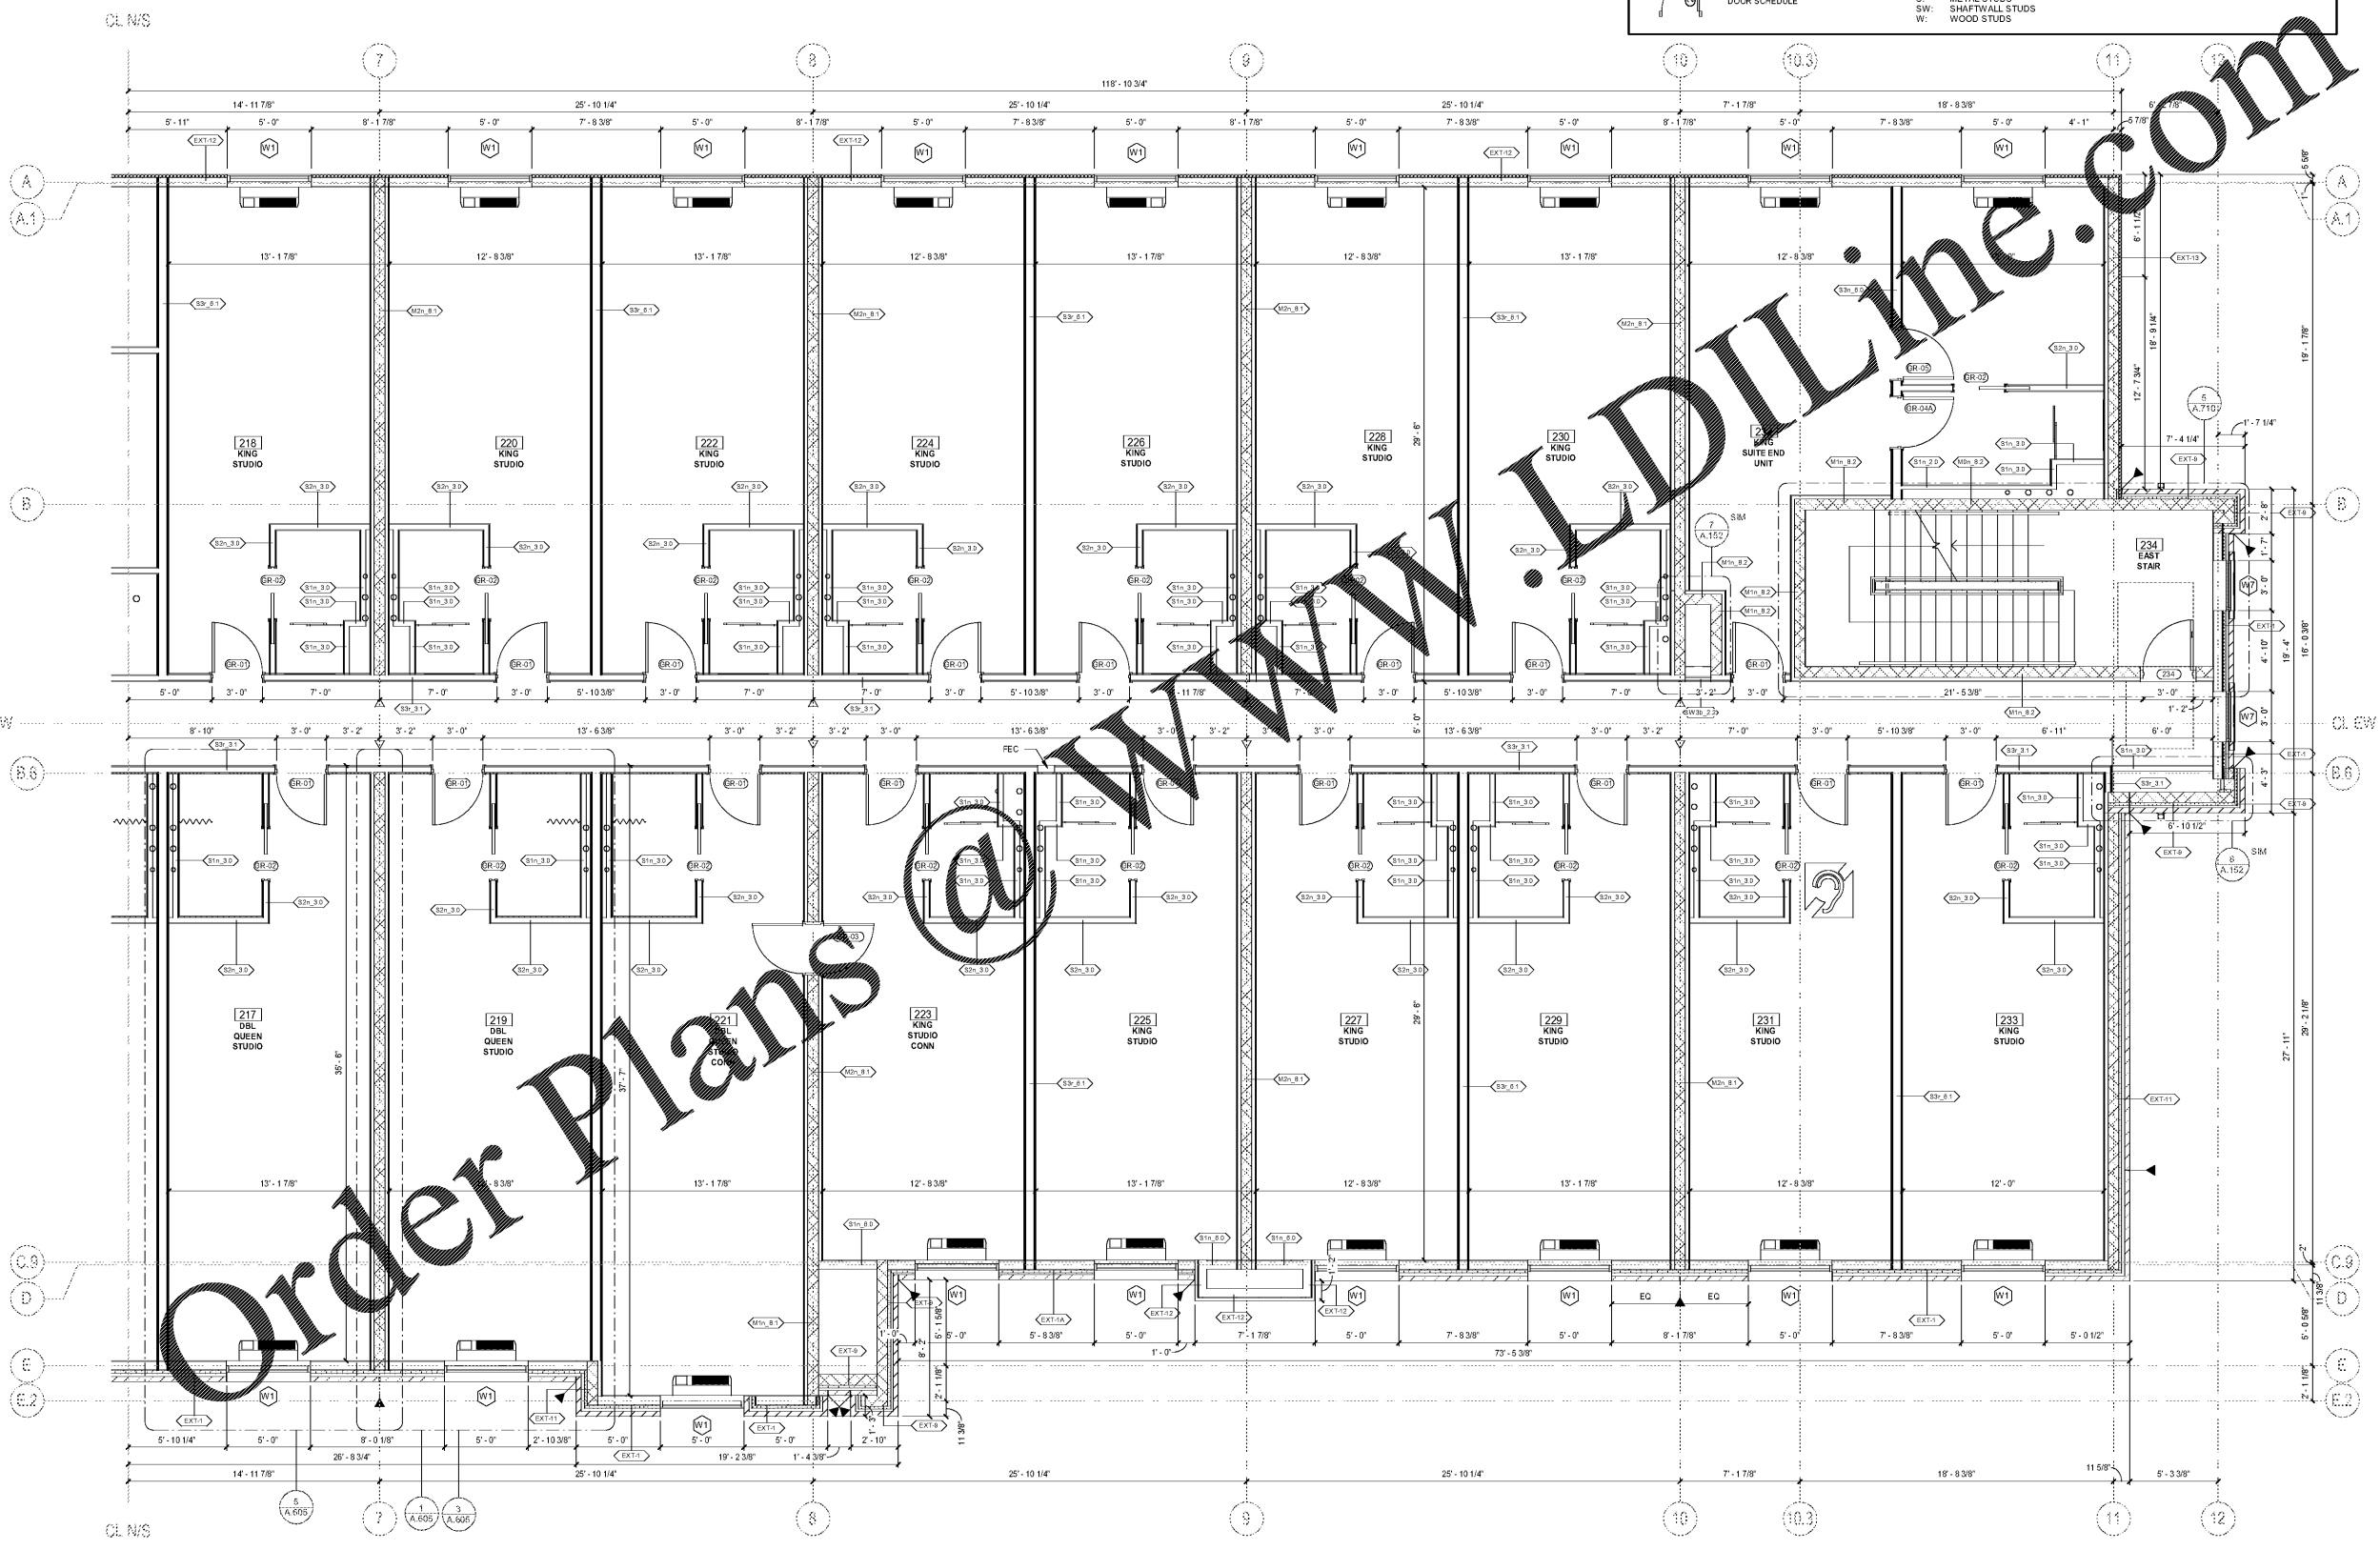

1 ENLARGED PLAN - 2ND FLOOR - AREA B
SCALE: 1/4" = 1'-0"