


Revisions		
#	Date	Description

**FLOOR PLAN LEGEND**

	NEW WALL / PARTITION		EXTERIOR CONTROL JOINT	PARTITION TYPE TAG NOMENCLATURE IS PER THE FOLLOWING: NUMBER OF GYPSUM WALL BOARD LAYERS WALL CORE NOMINAL WIDTH FIRE RATING SOUND ATTENUATION BLANKETS NO SOUND ATTENUATION BLANKETS RC-1 CHANNEL W/SOUND BATT
	WINDOW TYPE (NEW WINDOWS ONLY)		INTERIOR CONTROL JOINT	
	PARTITION TYPE (NEW INTERIOR WALLS ONLY)		INTERIOR CORNER GUARD	PARTITION CORE: C: CONCRETE M: MASONRY S: METAL STUDS SM: SHAFTHALL STUDS W: WOOD STUDS
	NEW DOOR SEE DOOR SCHEDULE			

**S1b 6.2**

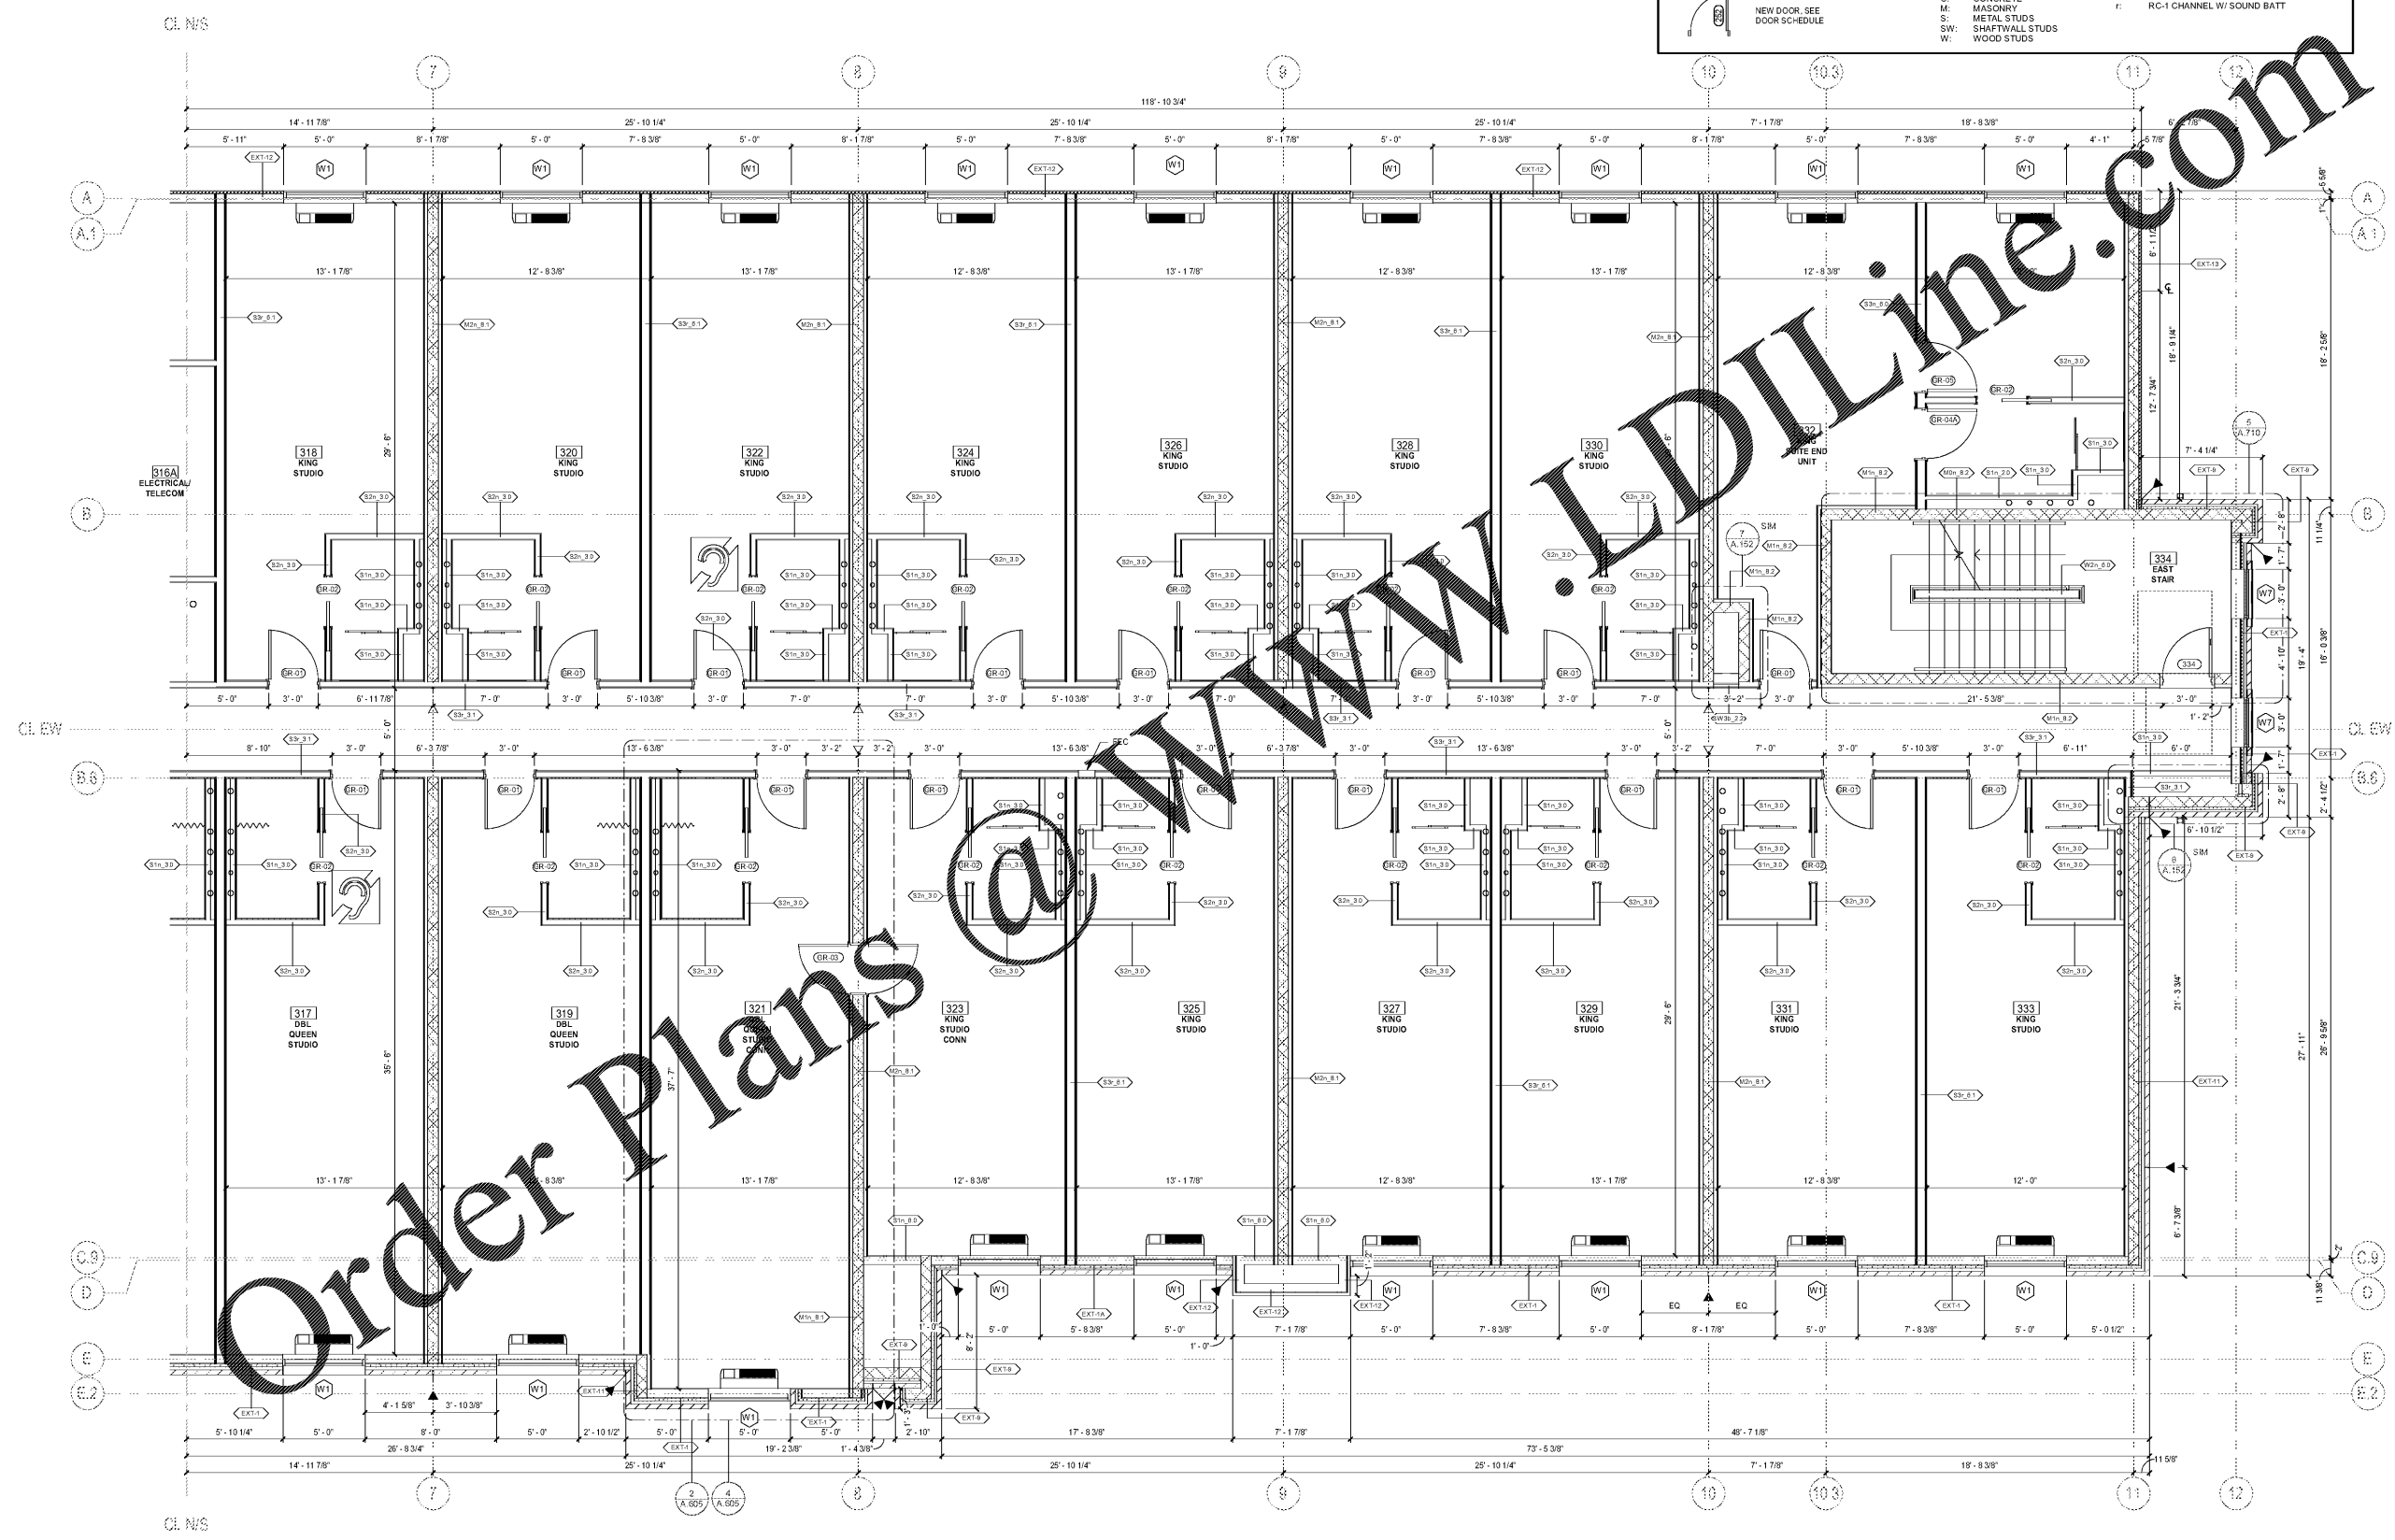

**1 ENLARGED PLAN - 3RD FLOOR - AREA B**  
SCALE: 1/4" = 1'-0"