


**FLOOR PLAN LEGEND**

	NEW WALL / PARTITION		EXTERIOR CONTROL JOINT	PARTITION TYPE TAG NOMENCLATURE IS PER THE FOLLOWING:	
	WINDOW TYPE (NEW WINDOWS ONLY)		INTERIOR CONTROL JOINT	NUMBER OF GYPSUM WALL BOARD LAYERS	
	PARTITION TYPE (NEW INTERIOR WALLS ONLY)		INTERIOR CORNER GUARD	WALL CORE NOMINAL WIDTH	
	NEW DOOR - SEE DOOR SCHEDULE	PARTITION CORE:		FIRE RATING	
		C:	CONCRETE	b:	SOUND ATTENUATION BLANKETS
		M:	MASONRY	n:	NO SOUND ATTENUATION BLANKETS
		S:	METAL STUDS	r:	RC-1 CHANNEL W/SOUND BATT
		SW:	SHAFTWALL STUDS		
		W:	WOOD STUDS		

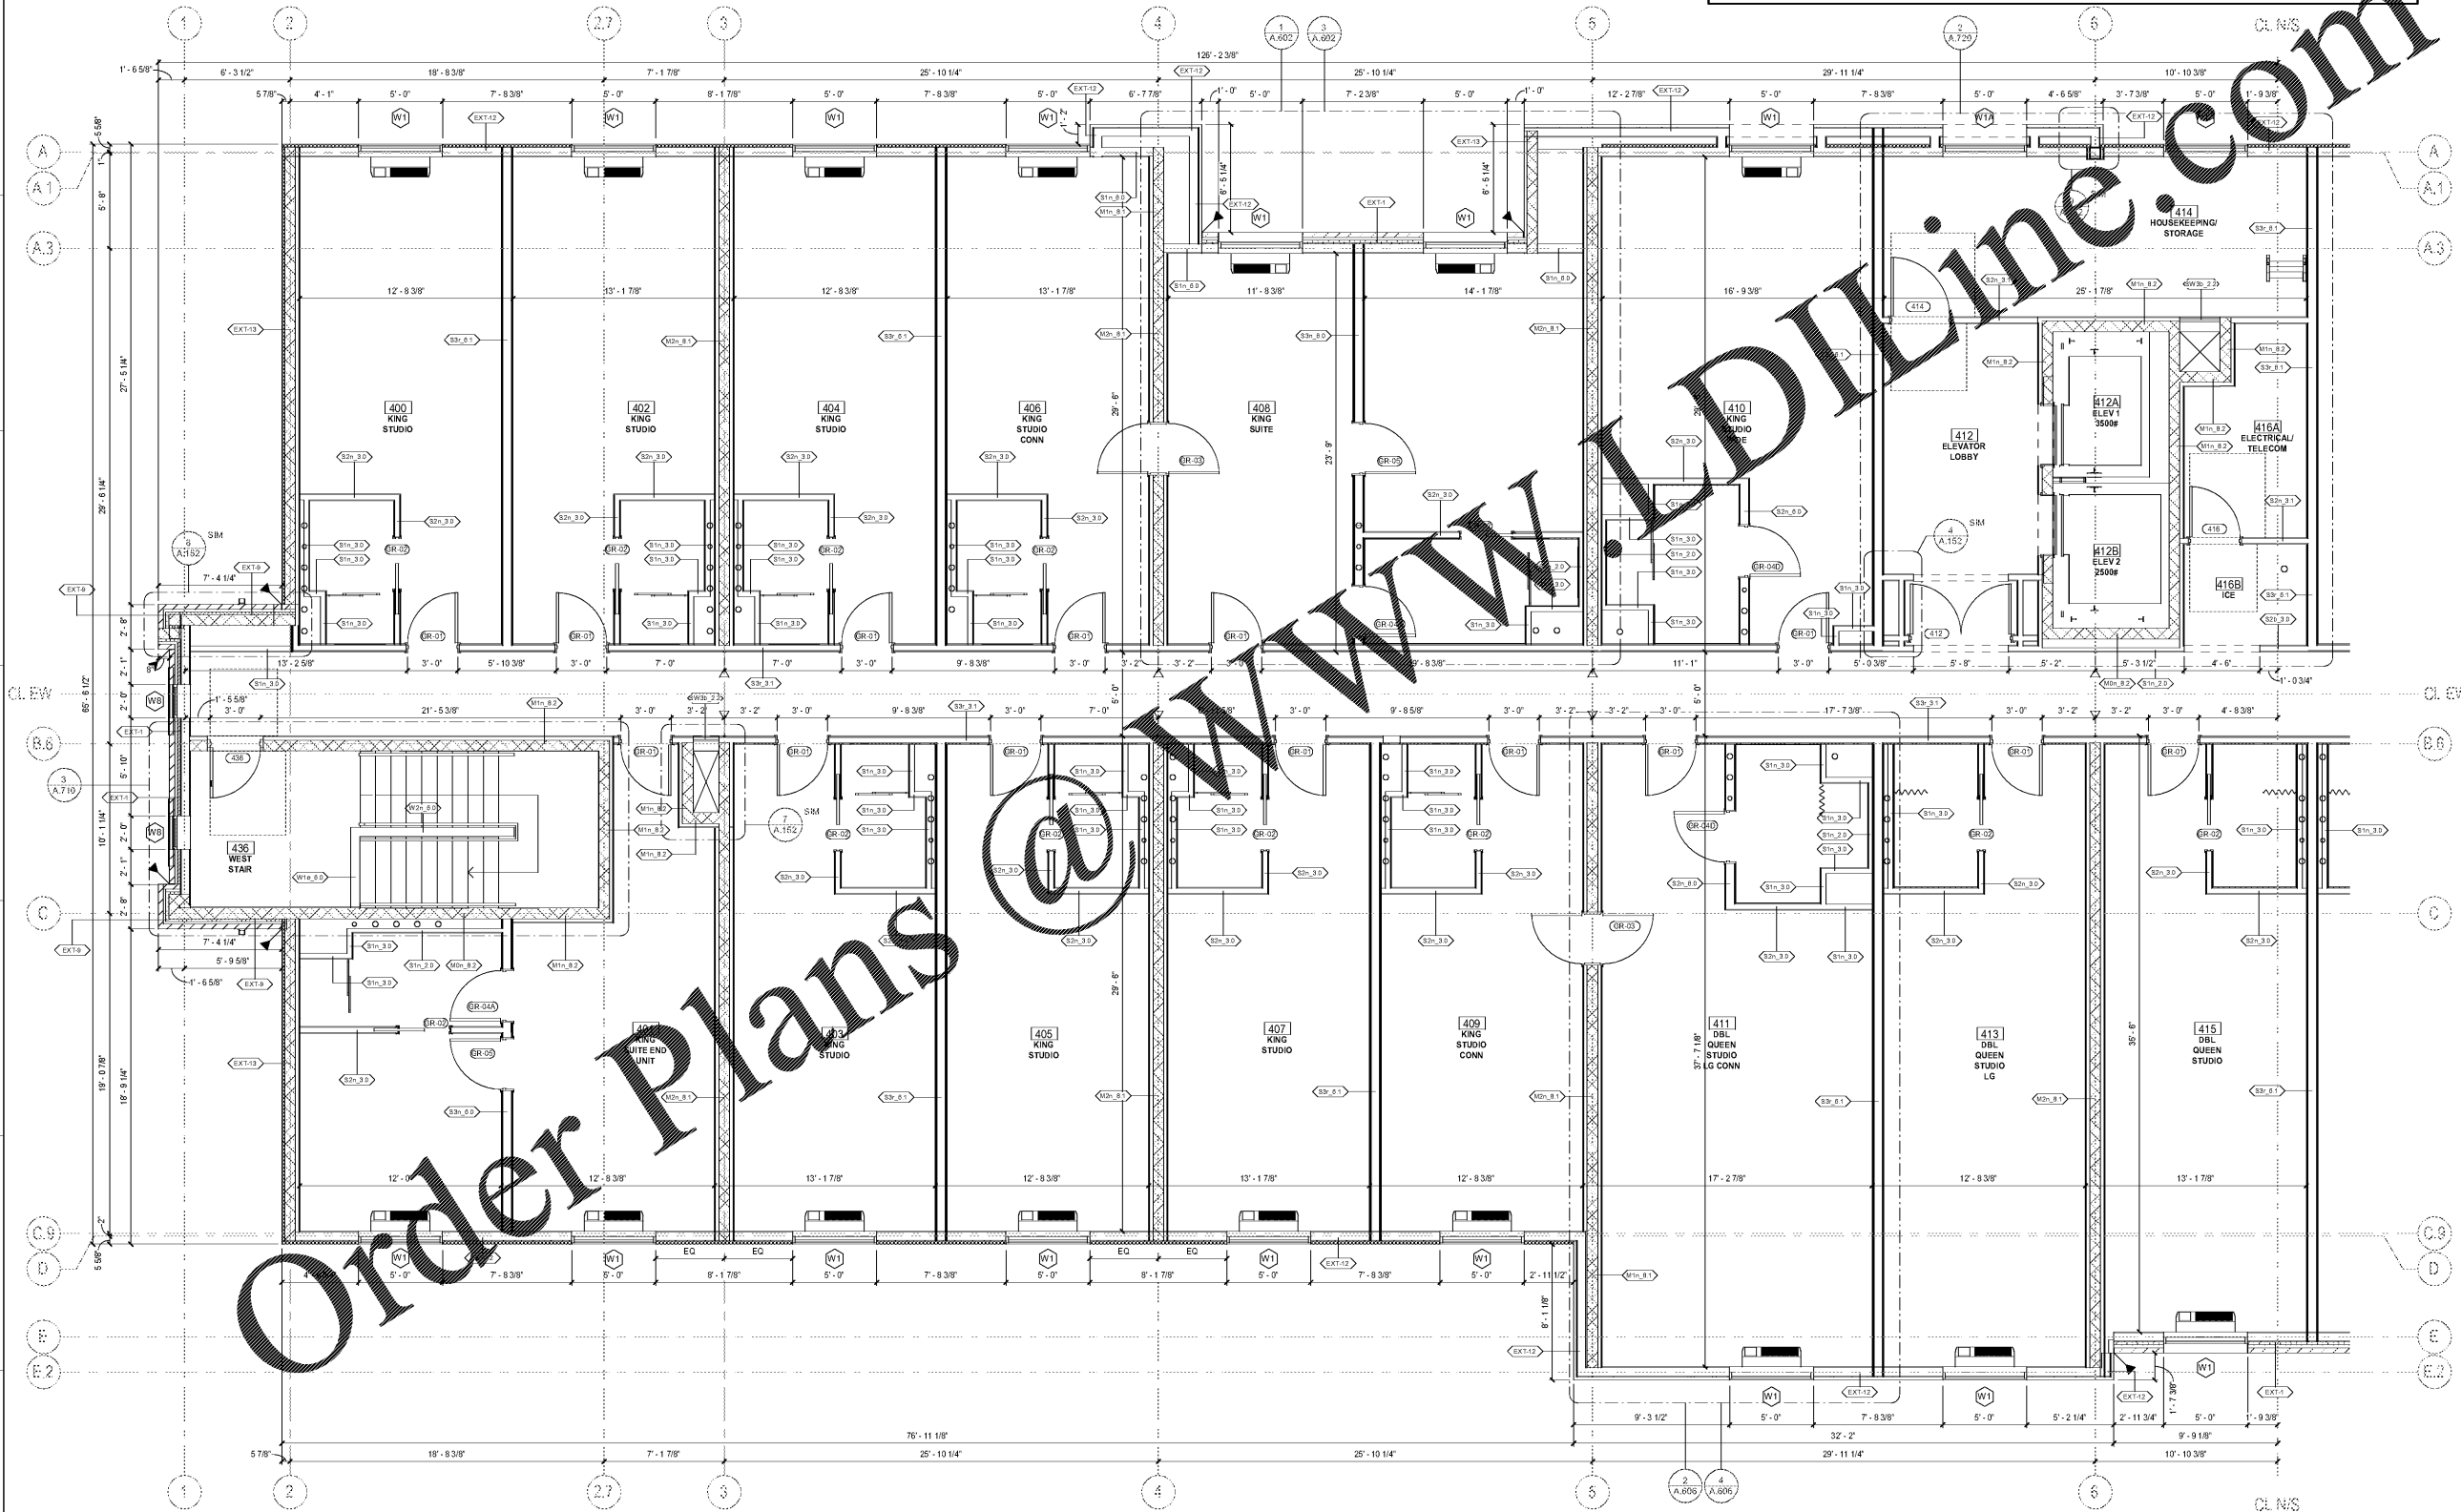

**1 ENLARGED PLAN - 4TH FLOOR - AREA A**  
SCALE: 1/4" = 1'-0"