


TAG #	MATERIAL	COLOR	POCHE' KEY
EF-1	EFS COLOR #1	SHERWIN WILLIAMS COLOR: SW7006 EXTRA WHITE FINISH: SANDPEBBLE FINE	[Pattern]
EF-2	EFS COLOR #2	SHERWIN WILLIAMS COLOR: SW9007 SOFT FAWN FINISH: SANDPEBBLE FINE	[Pattern]
EF-3	EFS COLOR #3	SHERWIN WILLIAMS COLOR: SW9171 FELTED WOOL FINISH: SANDPEBBLE FINE	[Pattern]
BR-1	BRICK COLOR #1	PALMETTO BRICK COMPANY, COLOR: DARK RED ABBY BLEND FINISH: WIRECUT	[Pattern]
BR-2	BRICK COLOR #2	CAROLINA CERAMICS, COLOR: PEBBLE BEACH VELOUR FINISH: WIRECUT	[Pattern]
BR-3	BRICK COLOR #3	PALMETTO BRICK COMPANY, COLOR: WALNUT FINISH: WIRECUT	[Pattern]
MP-1	METAL PANEL	KYNAR, COLOR: BONE WHITE	[Pattern]



HOME 2 SUITES BELMONT
HAWLEY AVE
BELMONT, NC 28012

 

Revisions		
#	Date	Description

Project Number: 18021
Issued for: CONSTRUCTION
Issue Date: 2019-06-07

DRAWING TITLE
BUILDING ELEVATIONS

SHEET NUMBER
A.301




1 SOUTH ELEVATION
SCALE: 1/8" = 1'-0"

MATERIAL	AREA	PERCENTAGE
EIFs	4,900 SF	41 %
BRICK	3,840 SF	33 %
GLASS / ALUMINUM	3,200 SF	26 %
TOTAL	11,940 SF	100 %

1A SOUTH ELEVATION MATERIAL PERCENTAGES
SCALE: 1/8" = 1'-0"



CHANNEL LETTER DISPLAY

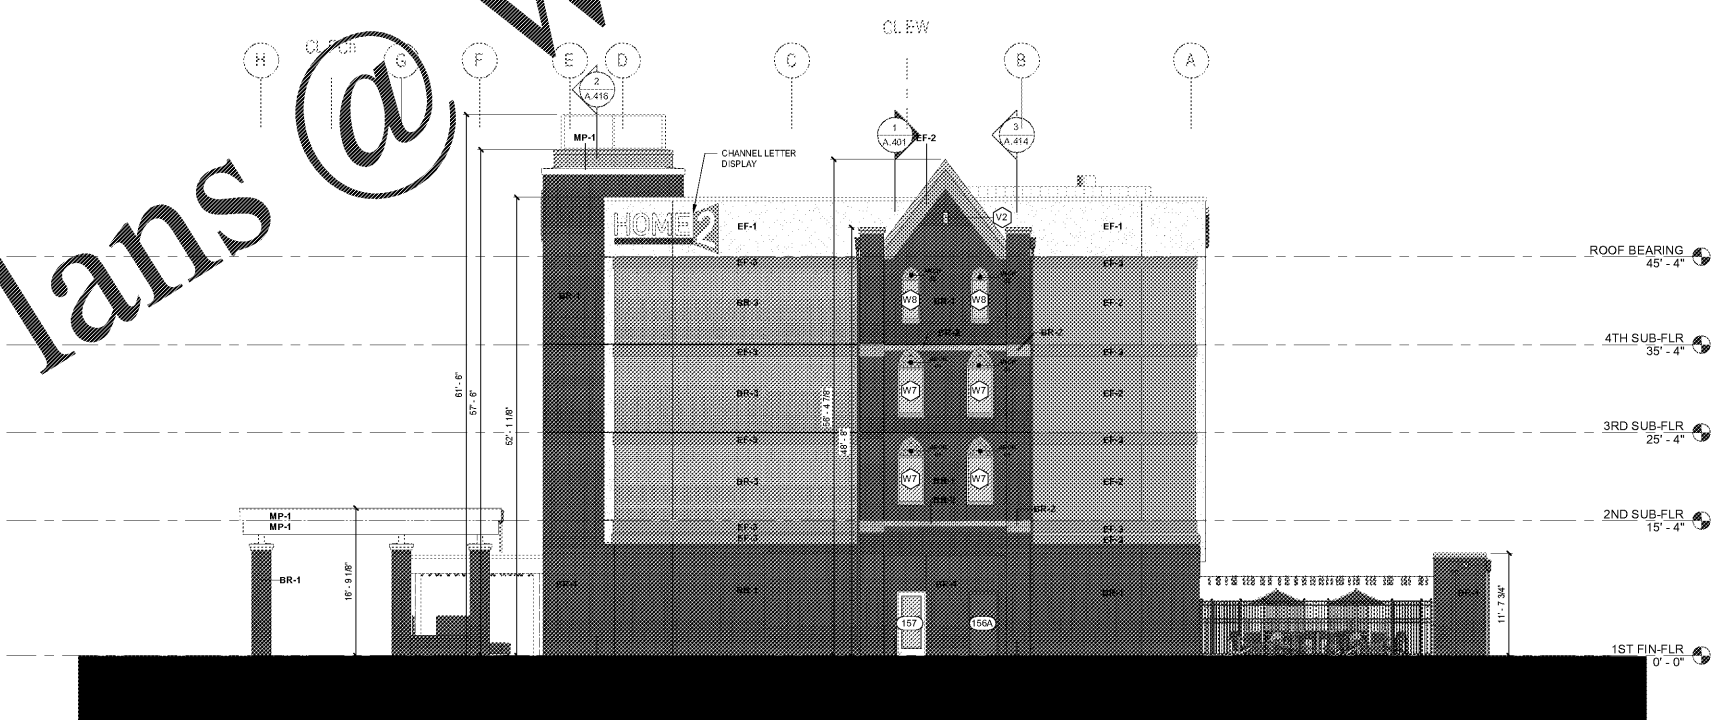

2 EAST ELEVATION
SCALE: 1/8" = 1'-0"