

TAG #	MATERIAL	COLOR	POCHE' KEY
EF-1	EFS COLOR #1	SHERWIN WILLIAMS COLOR: SW7006 EXTRA WHITE FINISH: SANDPEBBLE FINE	[Pattern]
EF-2	EFS COLOR #2	SHERWIN WILLIAMS COLOR: SW9007 SOFT FAWN FINISH: SANDPEBBLE FINE	[Pattern]
EF-3	EFS COLOR #3	SHERWIN WILLIAMS COLOR: SW9171 FELTED WOOL FINISH: SANDPEBBLE FINE	[Pattern]
BR-1	BRICK COLOR #1	PALMETTO BRICK COMPANY, COLOR: DARK RED ABBY BLEND FINISH: WIRECUT	[Pattern]
BR-2	BRICK COLOR #2	CAROLINA CERAMICS, COLOR: PEBBLE BEACH VELOUR FINISH: WIRECUT	[Pattern]
BR-3	BRICK COLOR #3	PALMETTO BRICK COMPANY, COLOR: WALNUT FINISH: WIRECUT	[Pattern]
MP-1	METAL PANEL	KYNAR, COLOR: BONE WHITE	[Pattern]




Ragana Architecture & Design, PLLC  
145A Scalespark Road, Charlotte, NC 28209  
T: 704.372.9716 www.rad-arch.com



## HOME 2 SUITES BELMONT

HAWLEY AVE  
BELMONT, NC 28012

KEY PLAN

 


Revisions		
#	Date	Description

Project Number: 18021  
Issued for: CONSTRUCTION  
Issue Date: 2019-06-07

DRAWING TITLE  
**BUILDING ELEVATIONS**


SHEET NUMBER

**A.302**

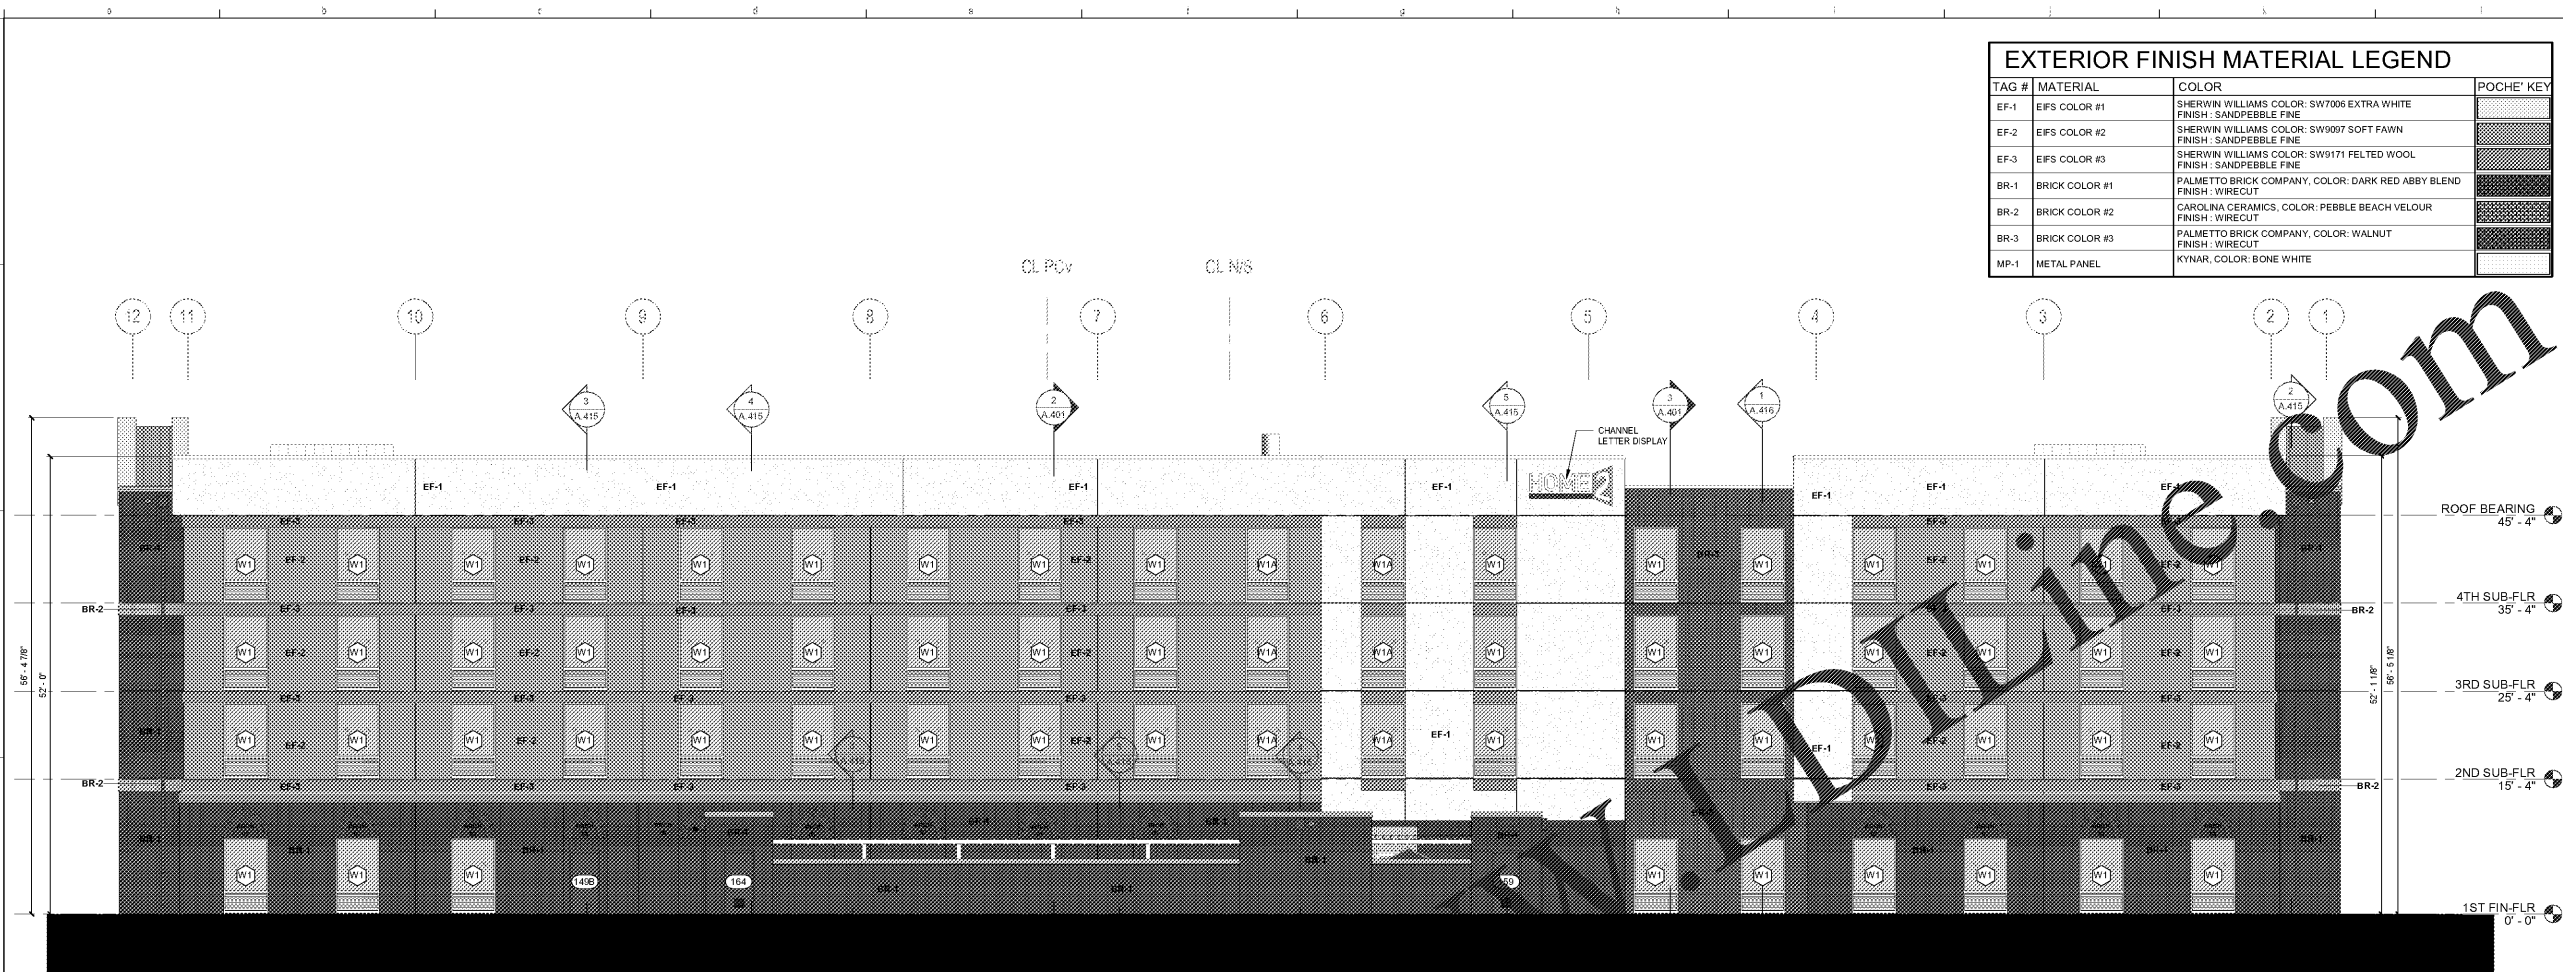


### 1 NORTH ELEVATION

SCALE: 1/8" = 1'-0"

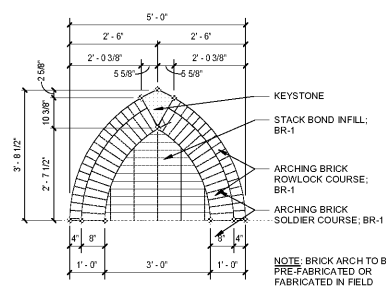


### C BRICK ARCH 03

SCALE: 1/2" = 1'-0"

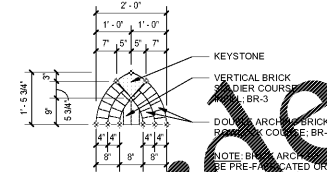

### B BRICK ARCH 02

SCALE: 1/2" = 1'-0"

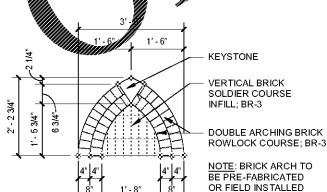

### A BRICK ARCH 01

SCALE: 1/2" = 1'-0"

### 2 WEST ELEVATION

SCALE: 1/8" = 1'-0"

