


Revisions		
#	Date	Description


Project Number: 18021  
Issued for: CONSTRUCTION  
Issue Date: 2019-06-07

DRAWING TITLE  
WALL SECTION  
DETAILS


SHEET NUMBER  
A.501

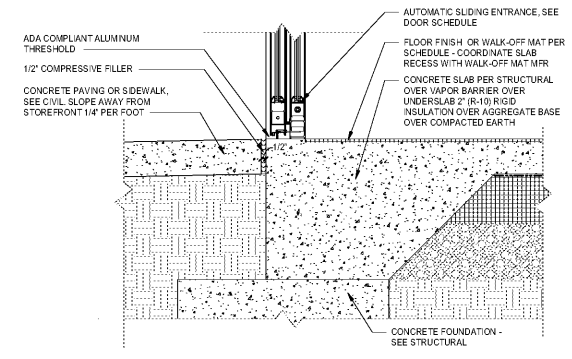


**8 WSD FOUNDATION - AUTOMATIC SLIDING DOOR SILL**  
SCALE: 1 1/2" = 1'-0"

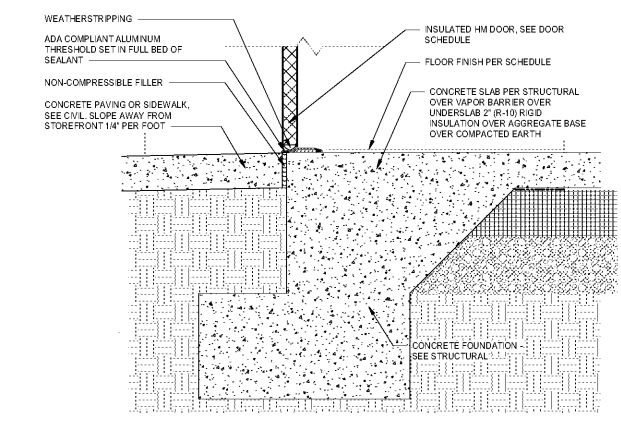


**5 WSD FOUNDATION - HM DOOR SILL**  
SCALE: 1 1/2" = 1'-0"

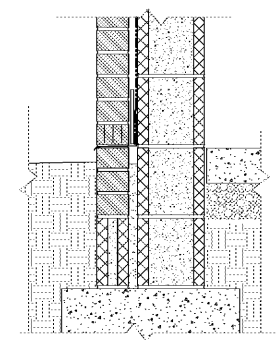


**9 WSD FOUNDATION - 4\"/>**

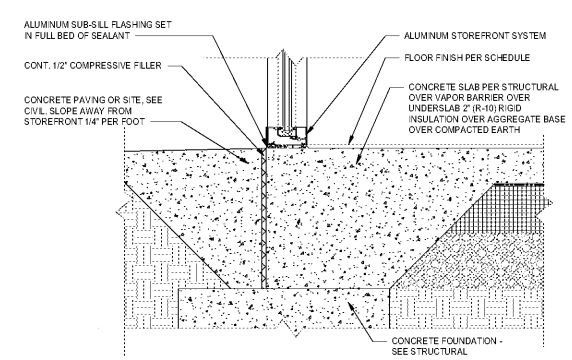


**7 WSD FOUNDATION - STOREFRONT SILL**  
SCALE: 1 1/2" = 1'-0"

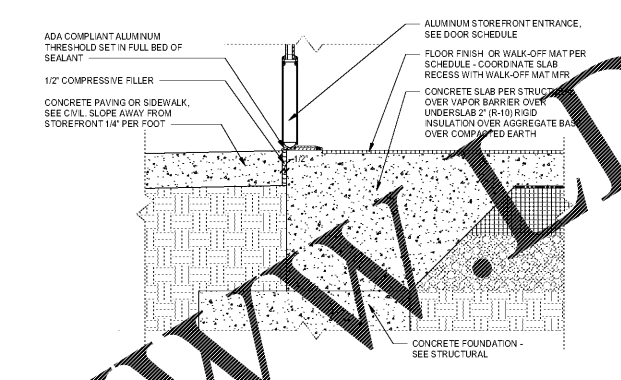


**4 WSD FOUNDATION - STOREFRONT DOOR SILL**  
SCALE: 1 1/2" = 1'-0"

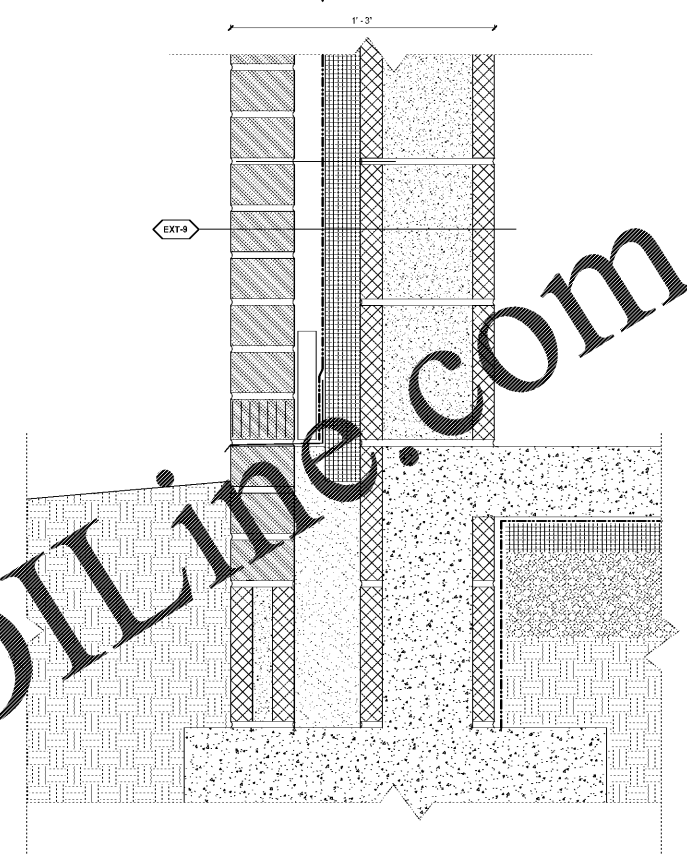


**2 WSD FOUNDATION - 4\"/>**

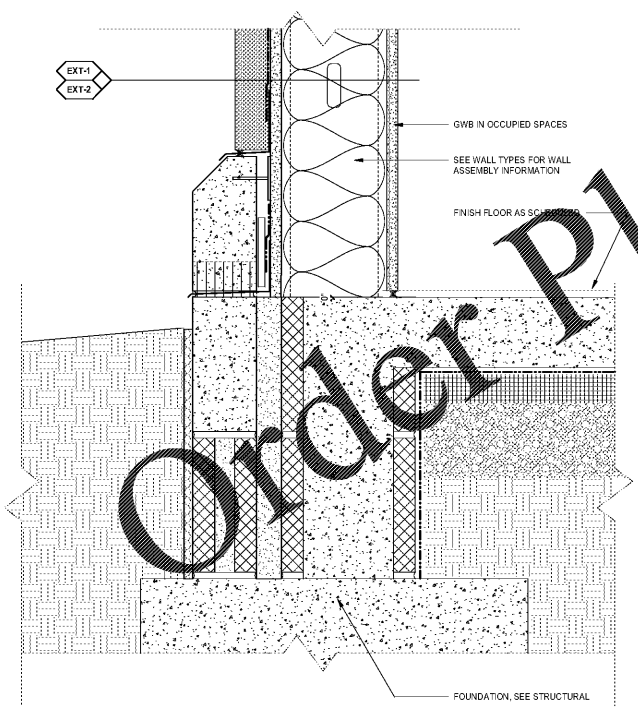

**6 WSD FOUNDATION - 2\"/>**

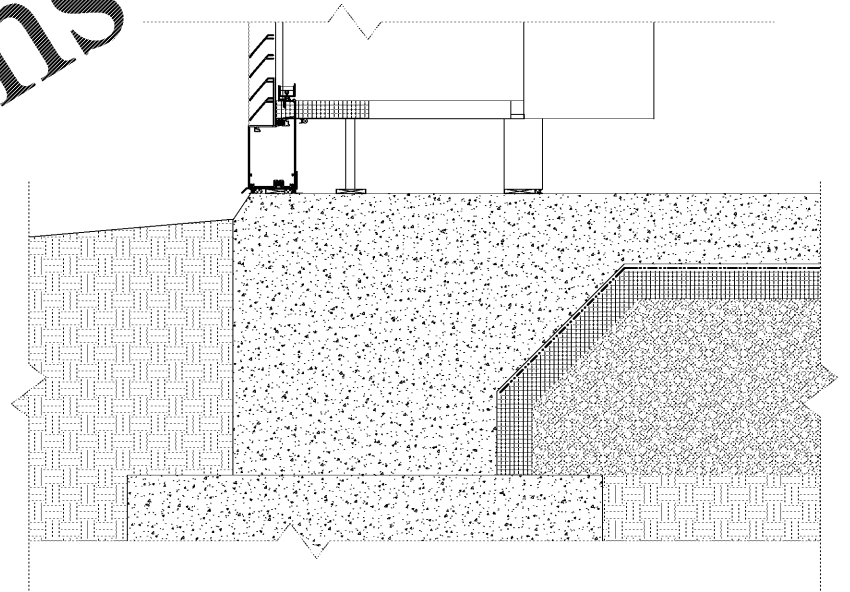

**3 WSD FOUNDATION - PTAC**  
SCALE: 3\"/>

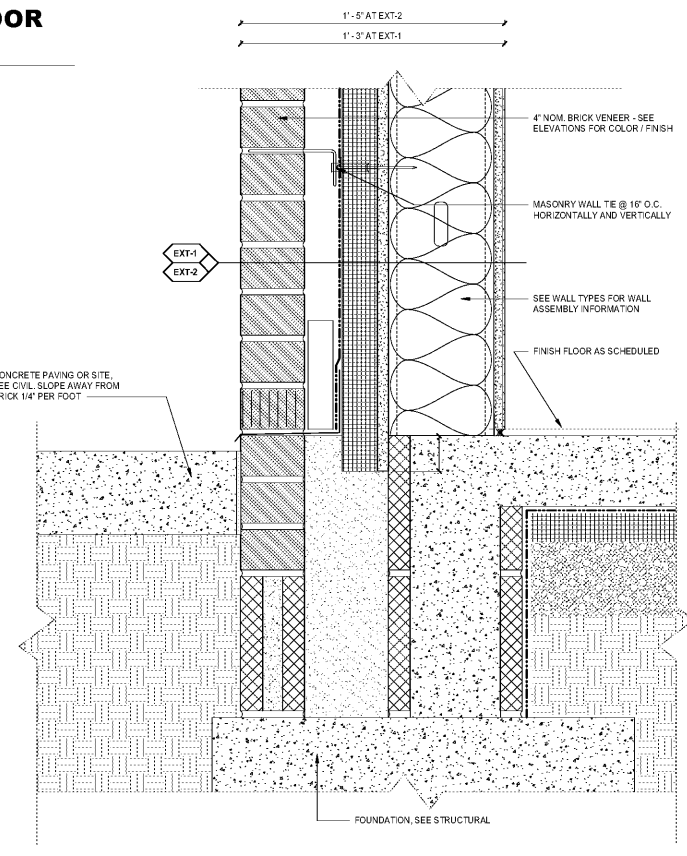

**1 WSD FOUNDATION - 4\"/>**

Order Plans @

WWW.LDILINE.COM