




7 WSD_PARAPET - 2" EIFS, 6" CFMF, STRAIGHT
SCALE: 1 1/2" = 1'-0"

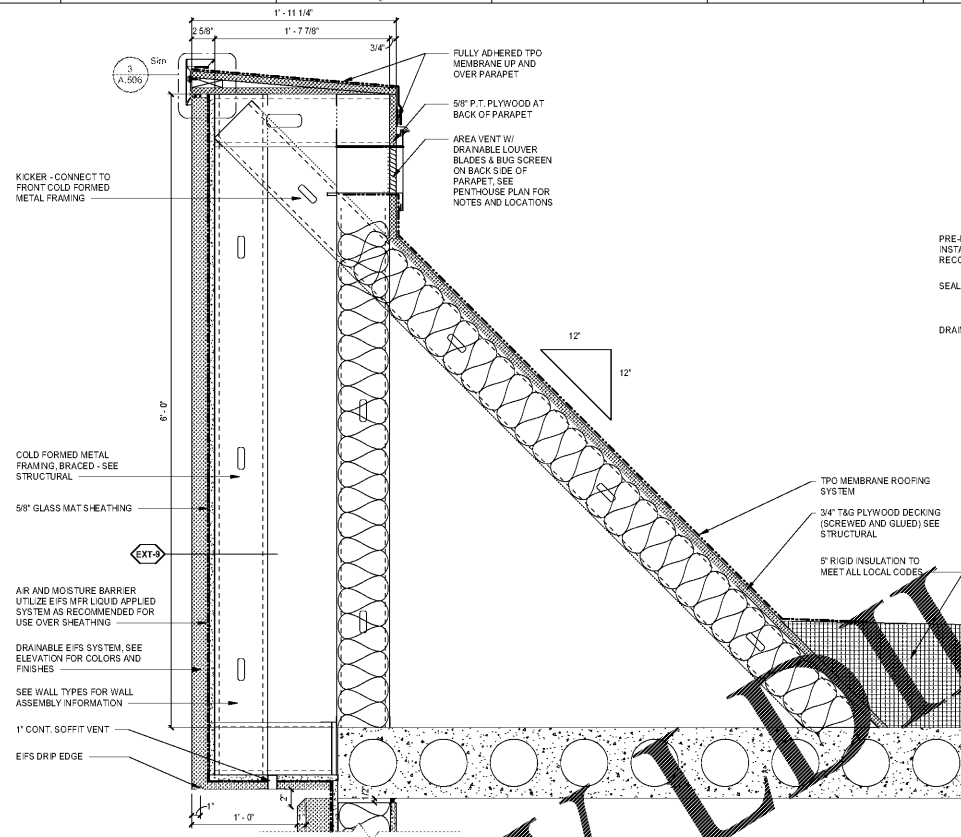


4 WSD_PARAPET - 2" EIFS, 6" CFMF, OVERHANG
SCALE: 1 1/2" = 1'-0"

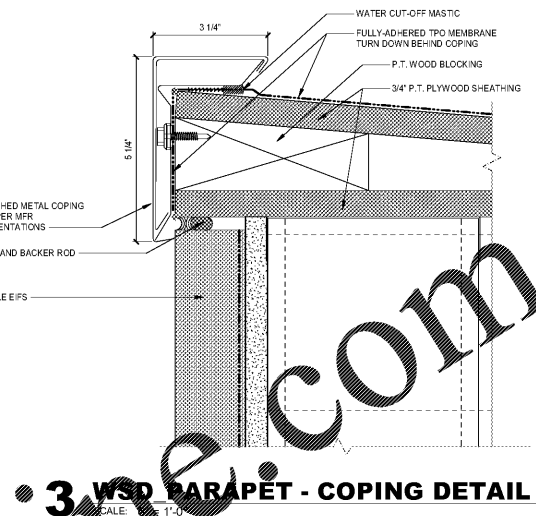


3 WSD PARAPET - COPING DETAIL
SCALE: 1 1/2" = 1'-0"

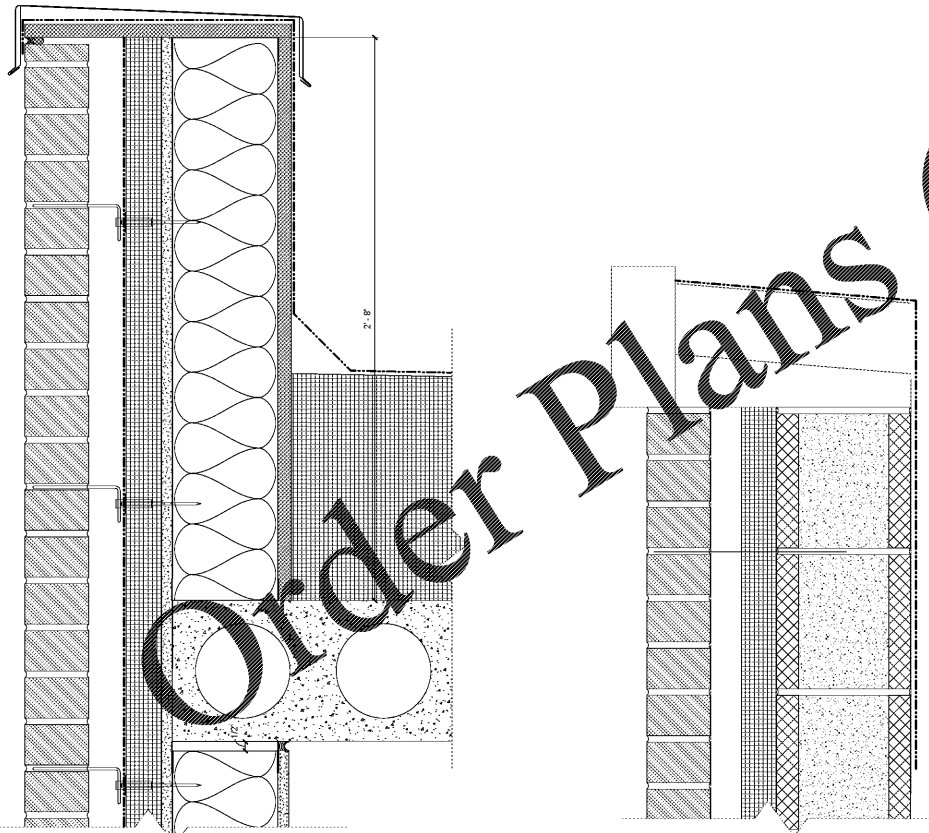


6 WSD_PARAPET - 4" BRICK, 6" CFMF
SCALE: 3" = 1'-0"

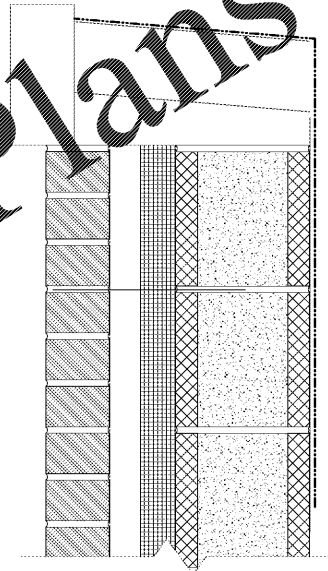

5 WSD_PARAPET - 4" BRICK, 8" CMU, STAIR
SCALE: 3" = 1'-0"

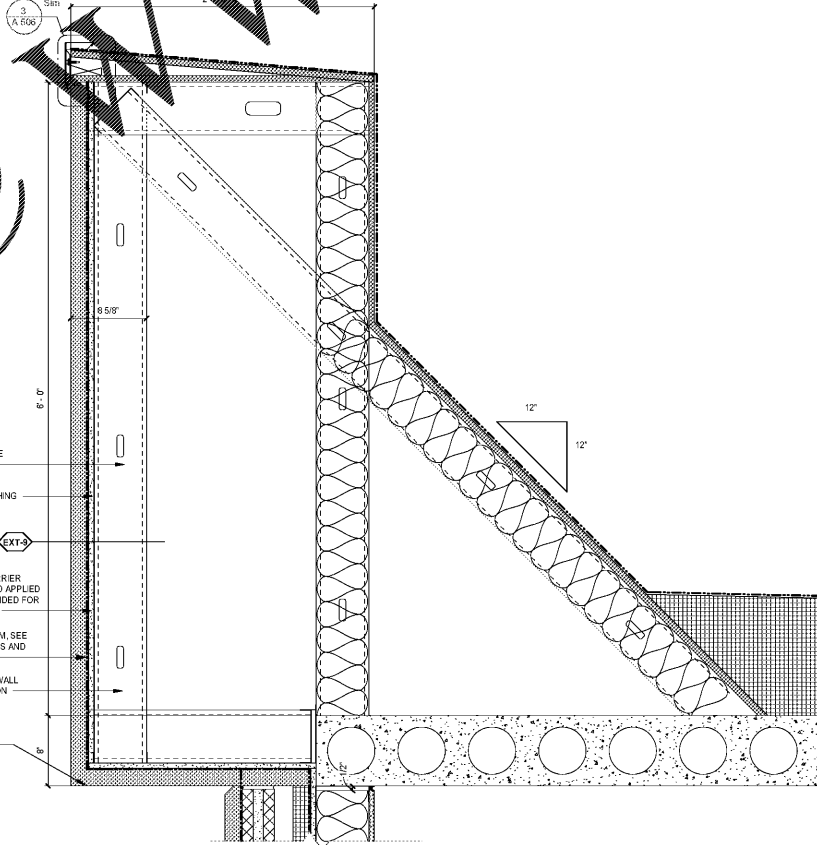


2 WSD_PARAPET - 2" EIFS, 4" BRICK, 6" CFMF, OVERHANG
SCALE: 1 1/2" = 1'-0"

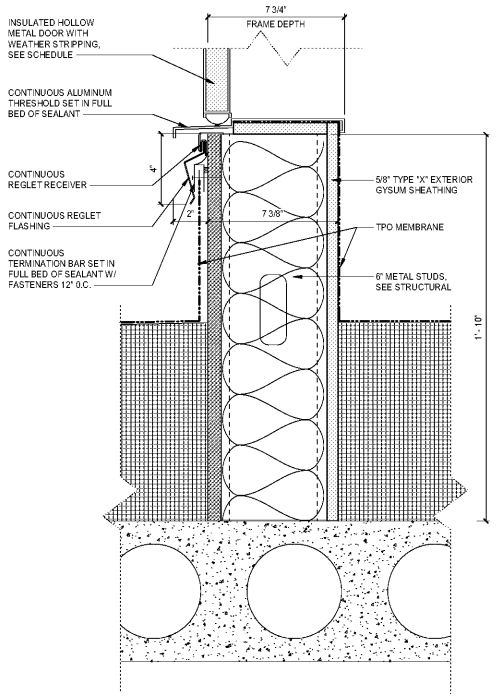

1 WSD WALL - THRESHOLD AT ROOF
SCALE: 3" = 1'-0"



HOME 2 SUITES BELMONT
HAWLEY AVE
BELMONT, NC 28012

 

Revisions		
#	Date	Description

Project Number: 18021
Issued for: CONSTRUCTION
Issue Date: 2019-06-07

DRAWING TITLE
WALL SECTION DETAILS

SHEET NUMBER
A.506