


8 - CEILING PLAN
SCALE: 1/4" = 1'-0"

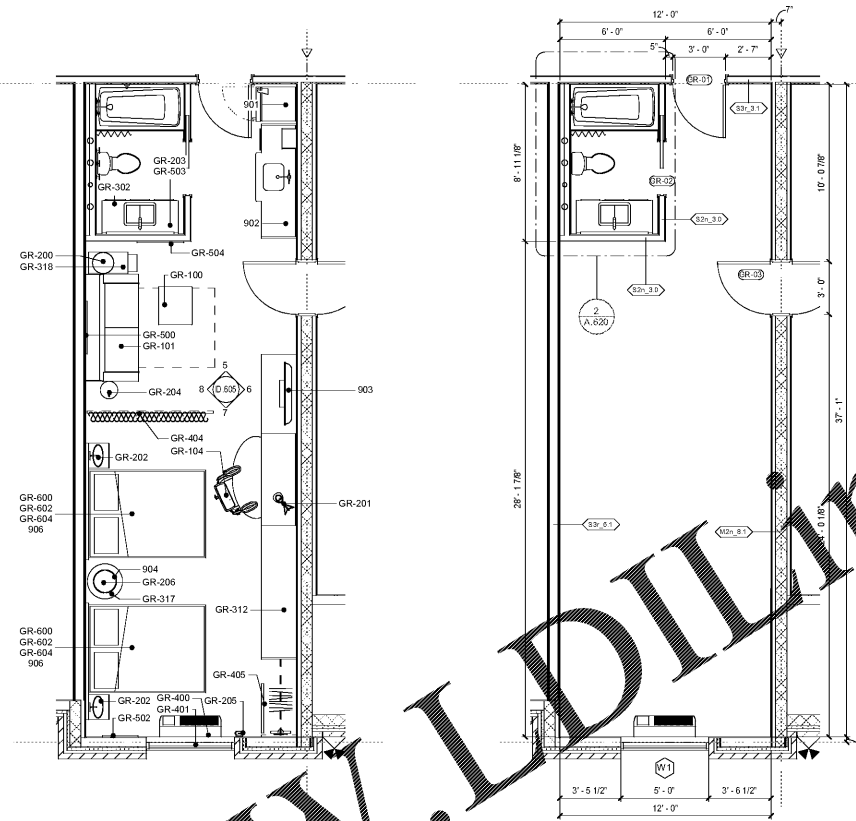

4 - FIRE PLAN
SCALE: 1/4" = 1'-0"

2 - ARCH PLAN
SCALE: 1/4" = 1'-0"

FLOOR PLAN LEGEND

NEW WALL / PARTITION	EXTERIOR CONTROL JOINT
WINDOW TYPE (NEW WINDOWS ONLY)	INTERIOR CONTROL JOINT
PARTITION TYPE (NEW WETTER WALLS ONLY)	INTERIOR CORNER GUARD
NEW DOOR. SEE DOOR SCHEDULE	

PARTITION TYPE TAG NOMENCLATURE IS PER THE FOLLOWING:

S1b 6.2

NUMBER OF GYPSUM BOARD LAYERS
WALL CORE NUMBER / WIDTH

RATING


ACoustic TRANSMISSION BLANKETS
NO SOUND ATTENUATION BLANKETS
RC-1 CHANNEL W/ SOUND BATT

PARTITION CORE:


C: CONCRETE
M: MASONRY
S: METAL STUDS
SW: SHAFTHALL STUDS
W: WOOD STUDS

FURNISHINGS LEGEND


MARK	DESCRIPTION
GR-100	OTTOMAN
GR-101	SLEEPER SOFA
GR-102	DINING CHAIR
GR-103	LOUNGE CHAIR
GR-104	TASK CHAIR
GR-200	SIDE TABLE LAMP
GR-201	TASK LAMP
GR-202	HEADBOARD WALL SCIENCE
GR-203	VANITY LIGHT
GR-204	FLOOR LAMP
GR-205	END WALL SCIENCE
GR-206	NIGHTSTAND TABLE LAMP
GR-207	END WALL SCIENCE
GR-208	SOFA WALL SCIENCE
GR-300	QUEEN HEADBOARD
GR-301	KING HEADBOARD
GR-302	VANITY
GR-303	ACCESSIBLE VANITY
GR-304-16	WORKING WALL
GR-317	NIGHTSTAND
GR-318	SIDE TABLE
GR-319	DINING TABLE
GR-400-03	ROLLER SHADE
GR-404	ROOM DIVIDER
GR-405-06	CLOSET DRAPERY
GR-500	ARTWORK AT SLEEPER SOFA
GR-501	ARTWORK AT DINING TABLE
GR-502	ARTWORK AT END WALL
GR-503	VANITY MIRROR
GR-504	WALL MIRROR
GR-600	QUEEN BOXSPRING COVER
GR-601	KING BOXSPRING COVER
GR-602	QUEEN BED BASE
GR-603	KING BED BASE
GR-604	QUEEN COVERLET
GR-605	KING COVERLET
901	REFRIGERATOR
902	DISHWASHER
903	TELEVISION
904	CLOCK/RADIO
905	TELEPHONE
906	QUEEN MATTRESS & BOXSPRING
907	KING MATTRESS & BOXSPRING
908	SHOWER CURTAIN ROD
909	SHOWER CURTAIN

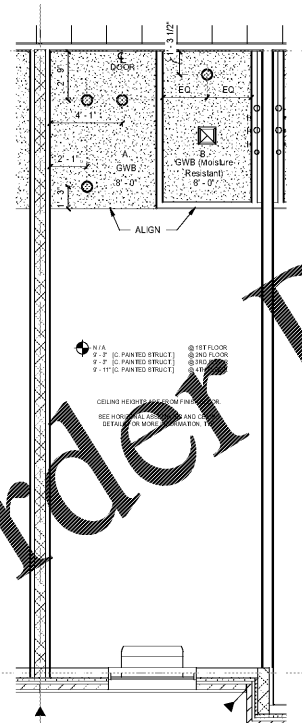


7 - CEILING PLAN
SCALE: 1/4" = 1'-0"

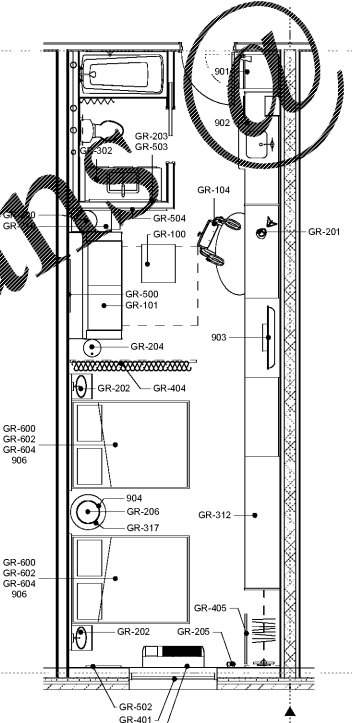

5 - PLAN
SCALE: 1/4" = 1'-0"

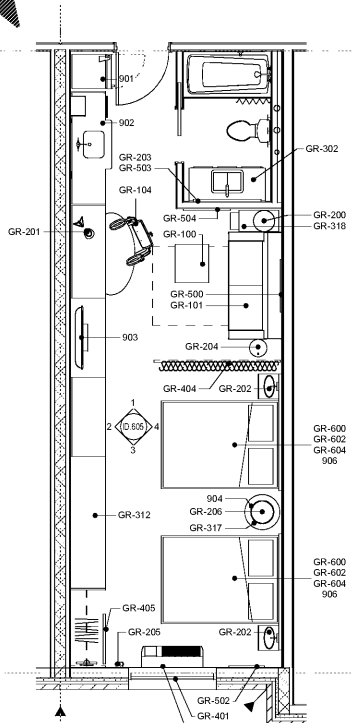

3 - PLAN
SCALE: 1/4" = 1'-0"

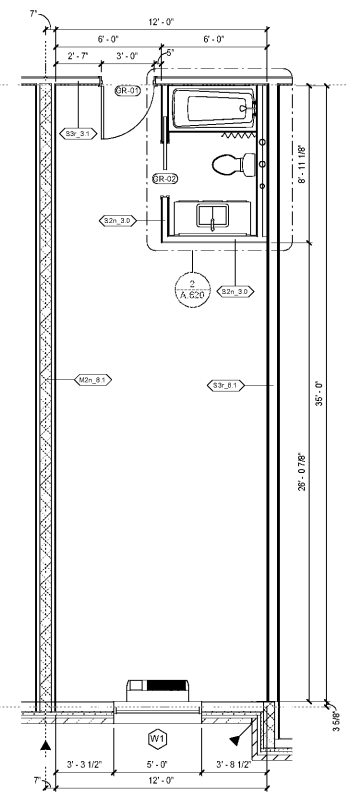

1 - ARCH PLAN
SCALE: 1/4" = 1'-0"



4TH FLOOR KEYPLAN



3RD FLOOR KEYPLAN



2ND FLOOR KEYPLAN



1ST FLOOR KEYPLAN




Ragana Architecture & Design, PLLC
145A Scalespark Road, Charlotte, NC 28209
T: 704.372.0716 www.rad-arch.com



HOME 2 SUITES BELMONT
HAWLEY AVE
BELMONT, NC 28012

KEY PLAN

 

Revisions

#	Date	Description

Project Number: 18021
Issued for: CONSTRUCTION
Issue Date: 2019-06-07

DRAWING TITLE
GUESTROOMS - DBL QUEEN STUDIO, DBL QUEEN STUDIO CONN

SHEET NUMBER
A.605