




Ragana Architecture & Design, PLLC  
 145A S. Gateway Road, Charlotte, NC 28209  
 T: 704.372.5110 www.rad-ar.com



WAVE ENGINEERING  
 1502 B. MINT ST. SUITE 110  
 CHARLOTTE, NC 28203  
 REG. NO. 7738  
 PROFESSIONAL ENGINEERING BOARD  
 NO. CONF. LICENSE #11851  
 WAVE PROJECT #19018

 

**HOME 2 SUITES BELMONT**  
 HAWLEY AVE  
 BELMONT, NC 28012


KEY PLAN

Revisions		
#	Date	Description

Project Number: 18021  
 Issued for CONSTRUCTION  
 Issue Date: 2019.06.07

DRAWING TITLE  
**MECHANICAL TYPICAL UPPER FLOOR PLAN**

SHEET NUMBER  
**M.102**

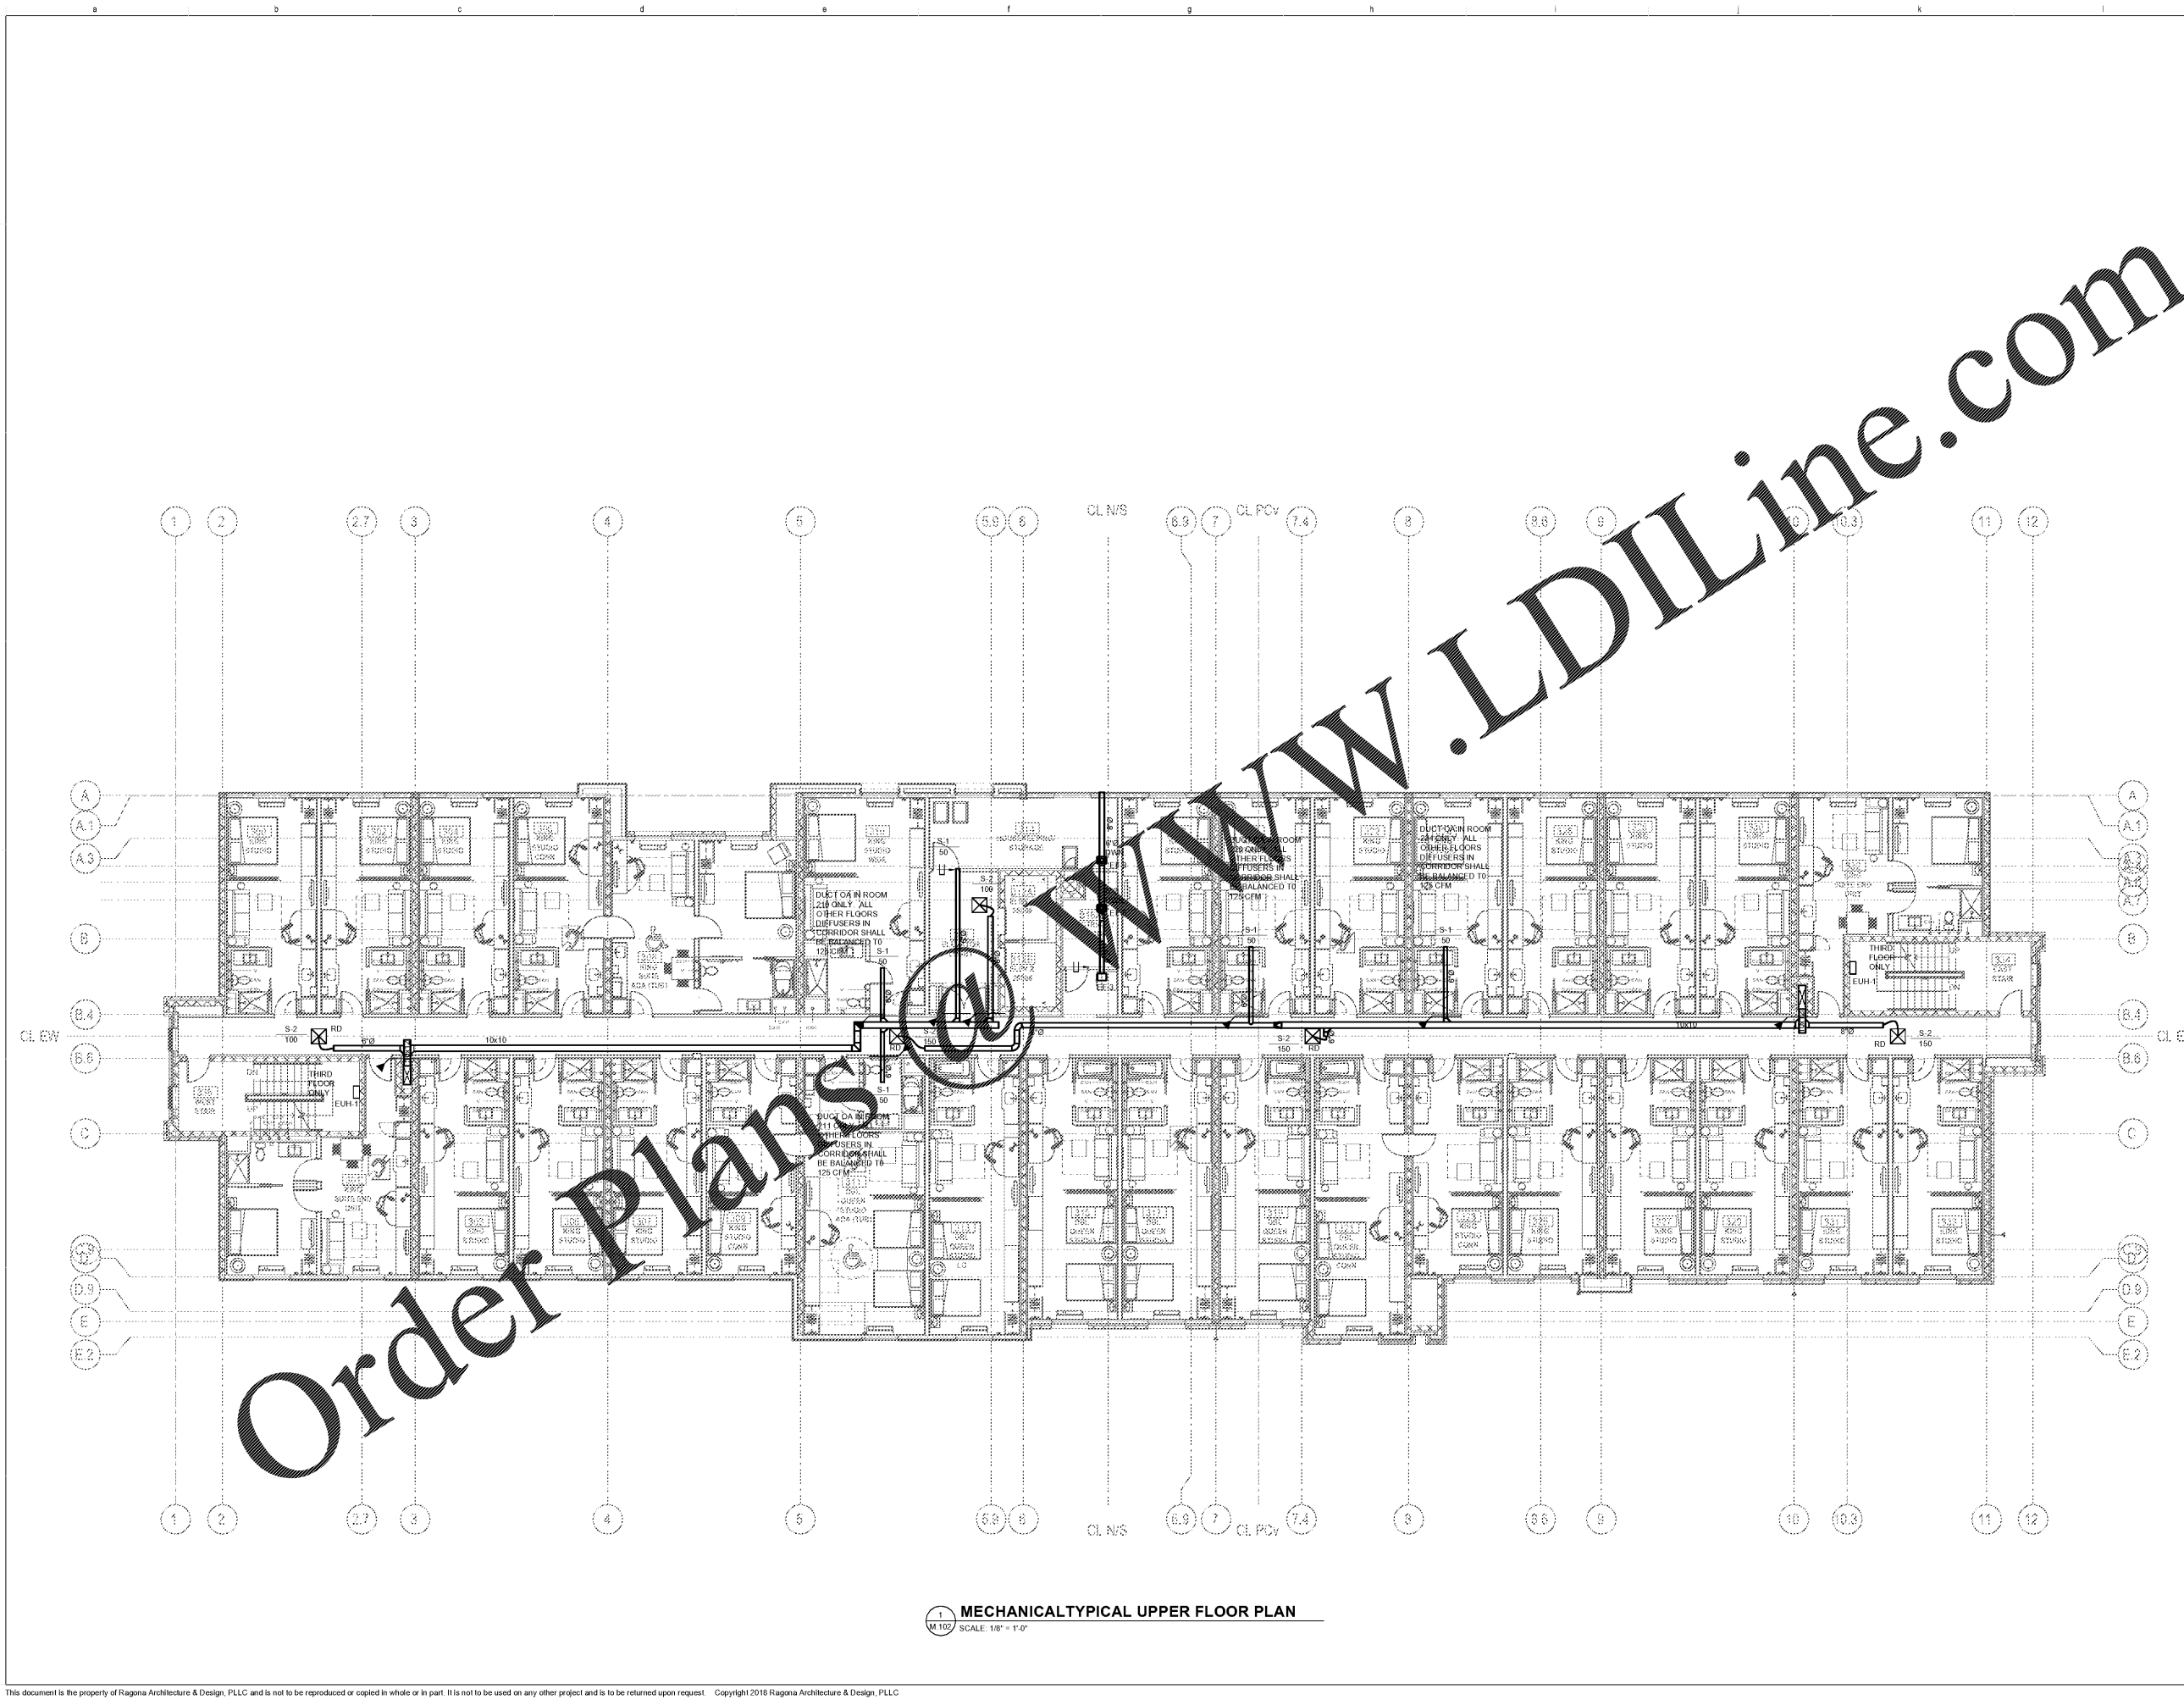

**MECHANICAL TYPICAL UPPER FLOOR PLAN**  
 M.102 SCALE: 1/8" = 1'-0"