


Revisions		
#	Date	Description

Project Number:	18021
Issued for:	CONSTRUCTION
Issue Date:	2019.06.07

DRAWING TITLE
WATER
RISER
DIAGRAMS

SHEET NUMBER
P.303

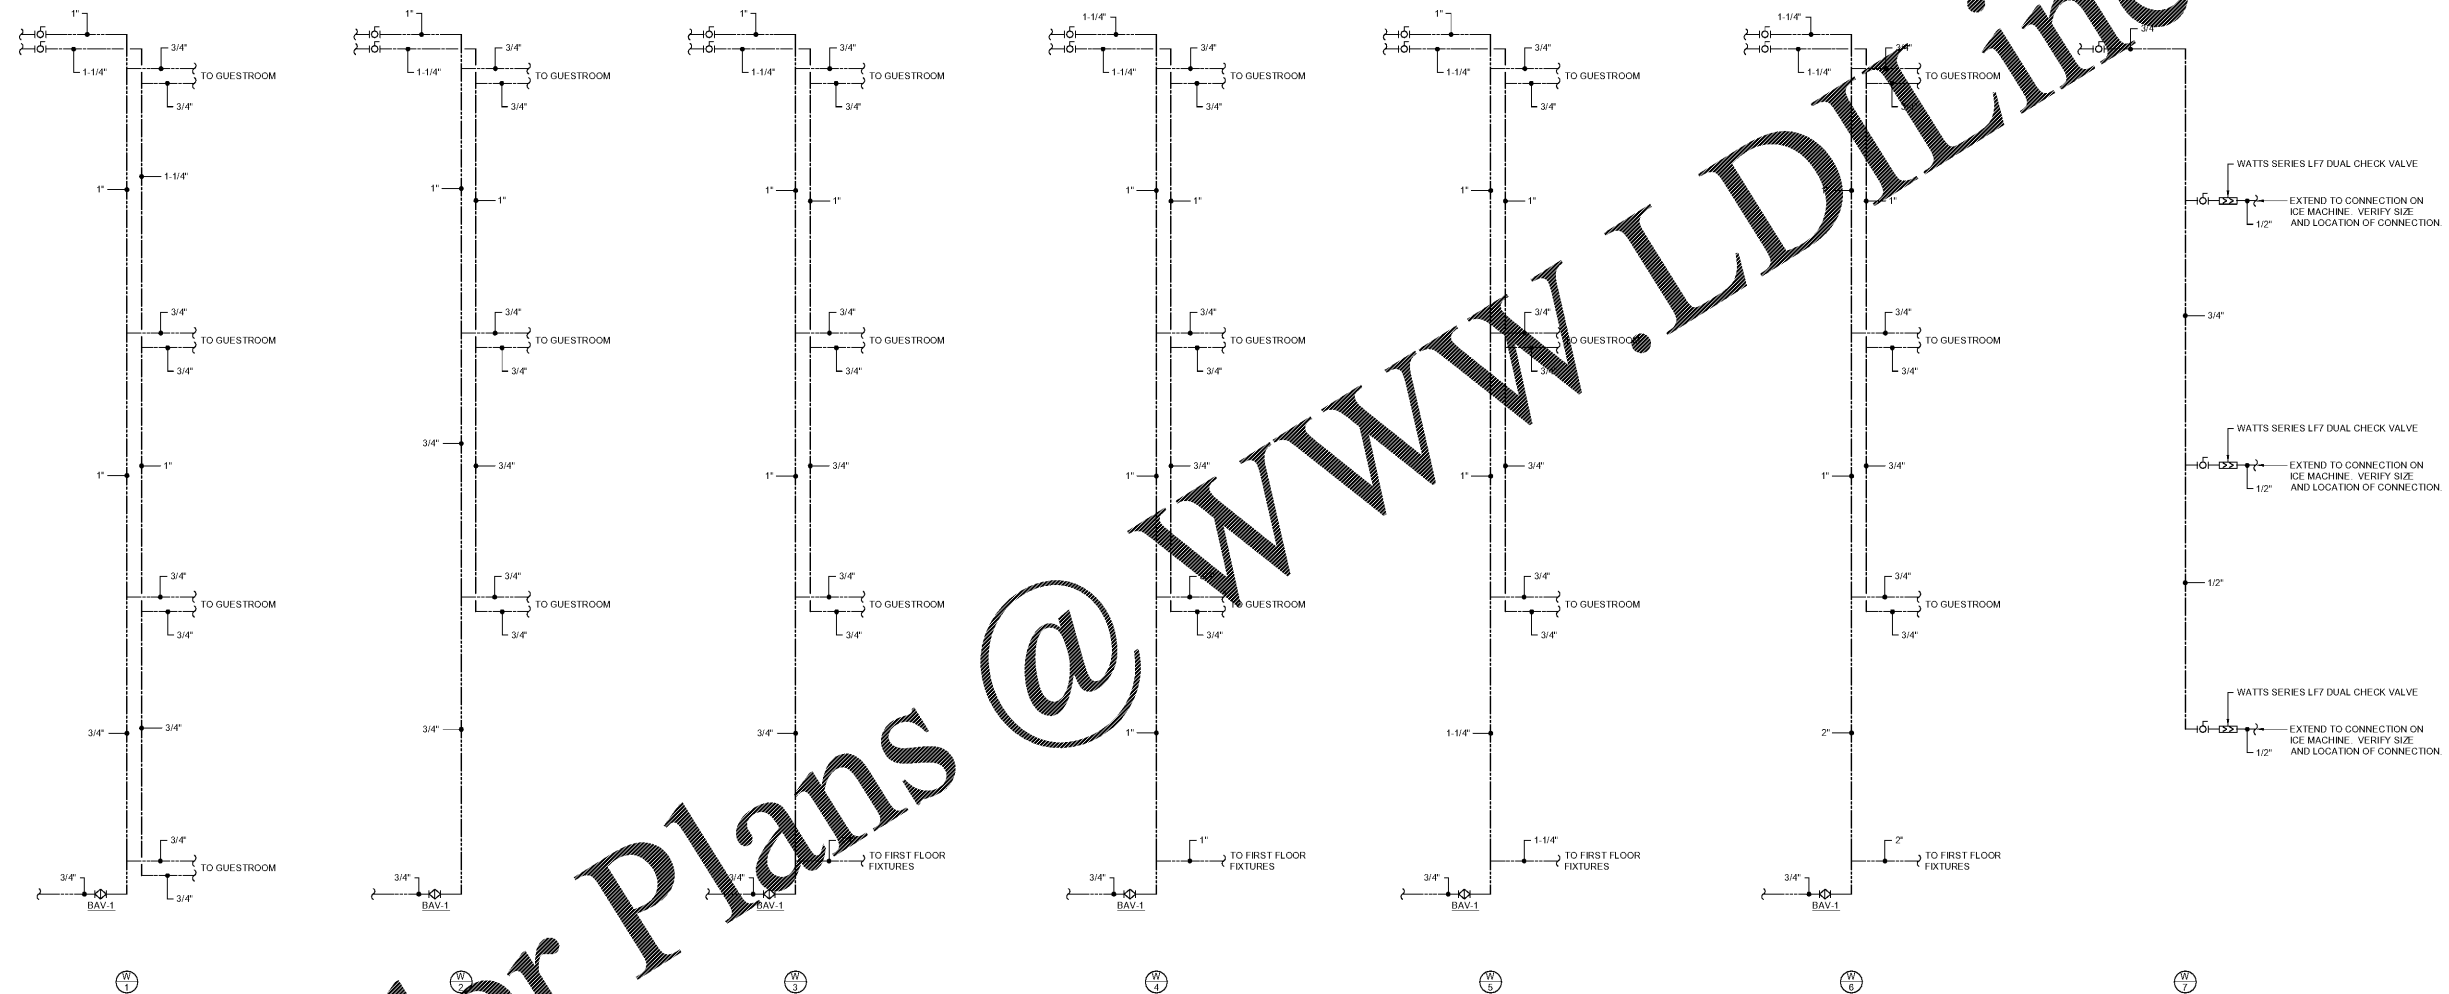

GENERAL NOTES THIS SHEET

- SEE ENLARGED TYPICAL GUEST ROOM PLANS ON SHEET P.202 FOR PIPING IN GUEST ROOMS.
- SEE FOURTH FLOOR PLAN ON SHEET P.104 AND FIRST FLOOR PLAN ON SHEET P.101 FOR CONTINUATION OF ALL RISERS ON FOURTH FLOOR AND FIRST FLOOR.
- ALL RISER DIAGRAMS ARE SCHEMATIC AND ARE NOT TO SCALE. PROVIDE OFFSETS AS NECESSARY BETWEEN FLOORS.

Order Plans @ www.LDILine.com