


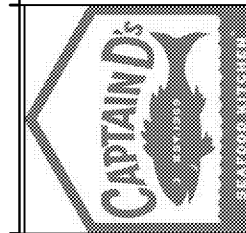

A NEW LOCATION FOR  
**CAPTAIN D'S**  
1236 W. FLOYD BAKER BLVD  
GAFFNEY, SC 29342

**STAR CHAIN, INC.**  
11375 POINTE PLACE  
ROSWELL, GA 30076




Job Number:  
68F-0071

Revisions:

JANUARY 16, 2019

**A-5.1**  
SECTIONS & DETAILS  
CONVERSION

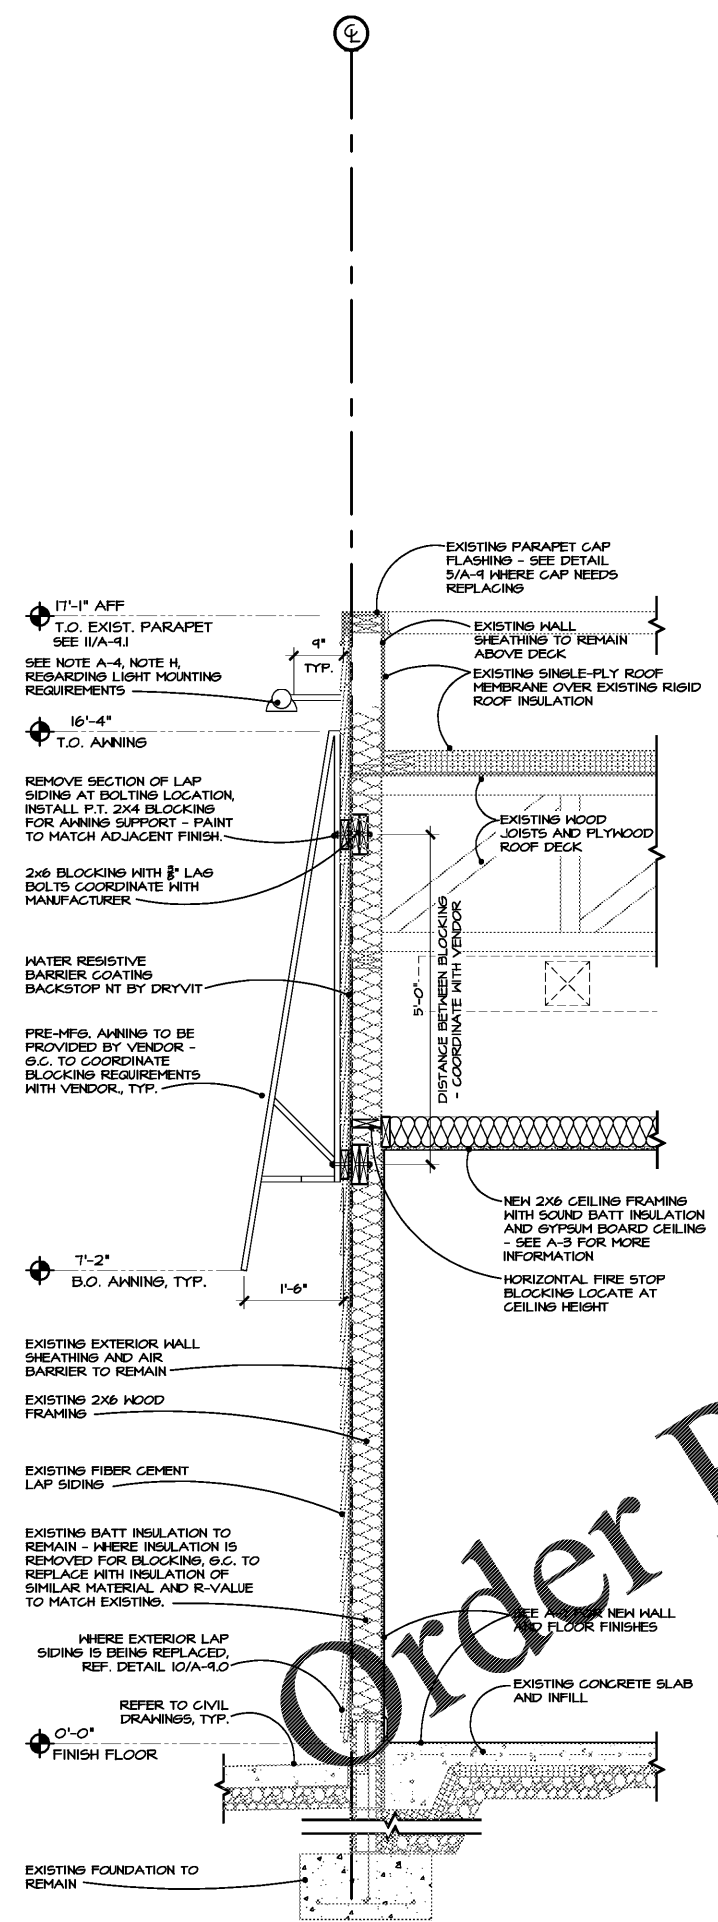

1 WALL SECTION  
A-5.1 SCALE 3/4" = 1'-0"

Order Plans @ [www.LDILine.com](http://www.LDILine.com)