




A NEW LOCATION FOR
CAPTAIN D'S
1236 W. FLOYD BAKER BLVD
GATNEY, SC 29342
STAR CHAIN, INC.
11375 POINTE PLACE,
ROSWELL, GA 30076



Job Number:
68F-0071
Revisions:


JANUARY 16, 2019

A-8.0
INTERIOR ELEVATIONS
CONVERSION

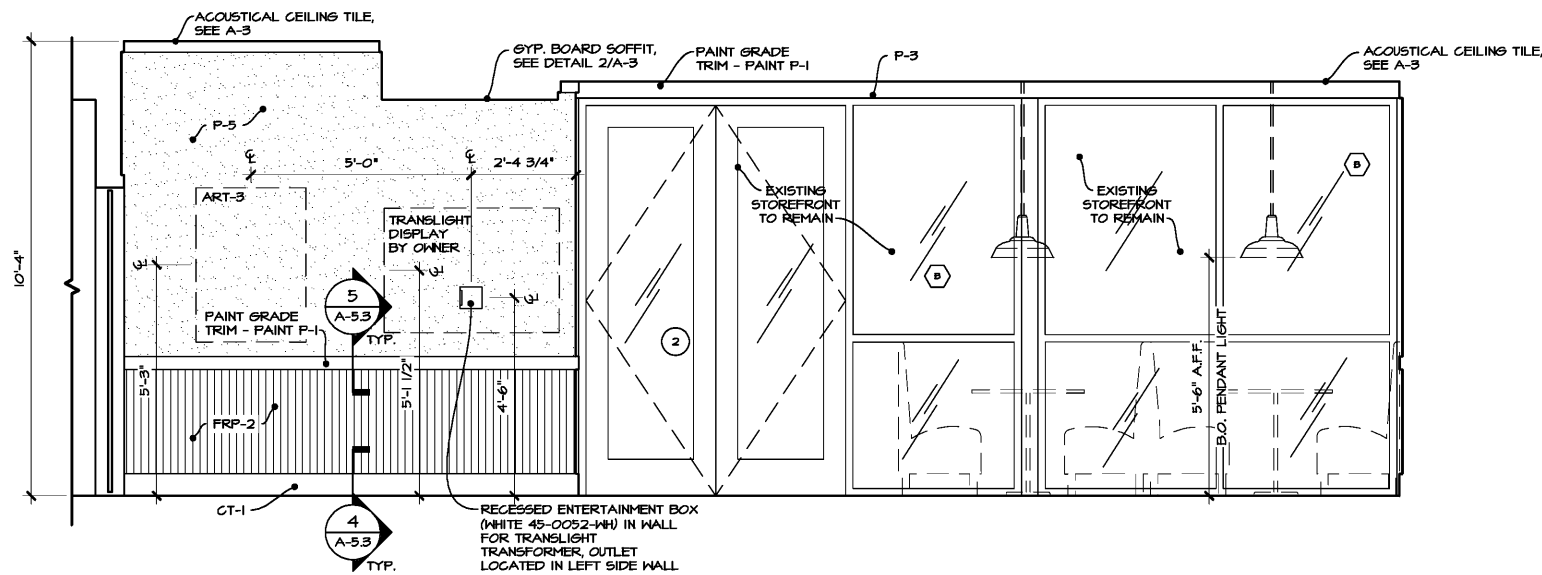


1 A-B.0 SERVING 104 & DINING 103

SCALE 1/2" = 1'-0"

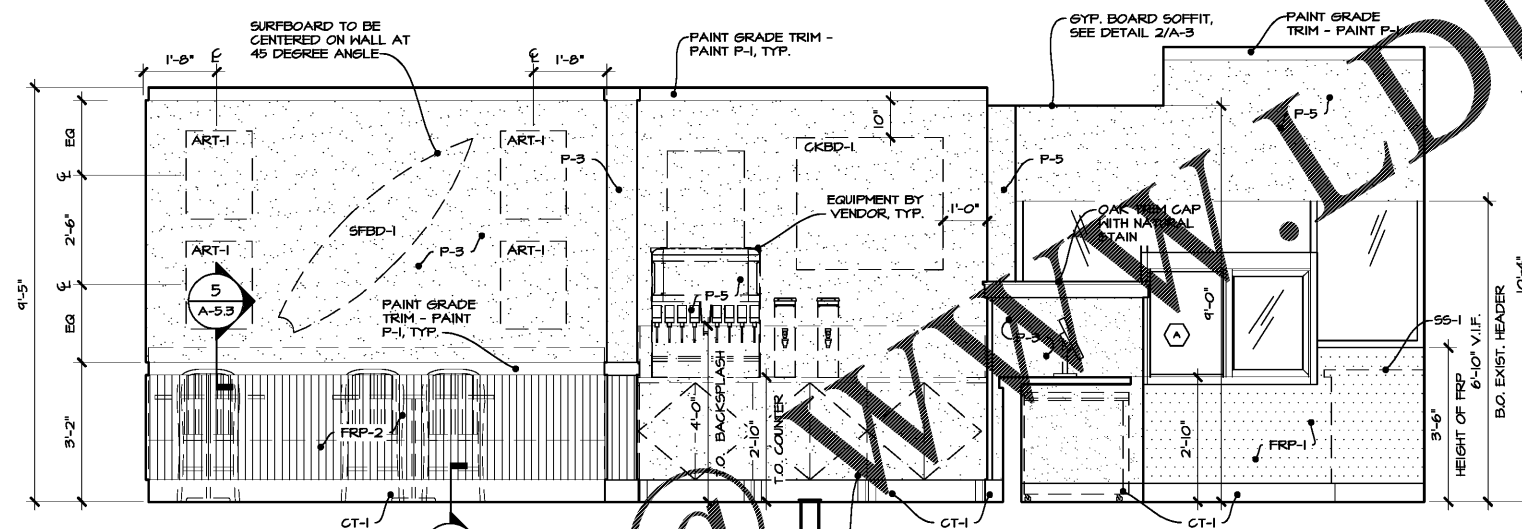

2 A-B.0 DINING 103, QUEUING 102, SERVING 104

SCALE 1/2" = 1'-0"

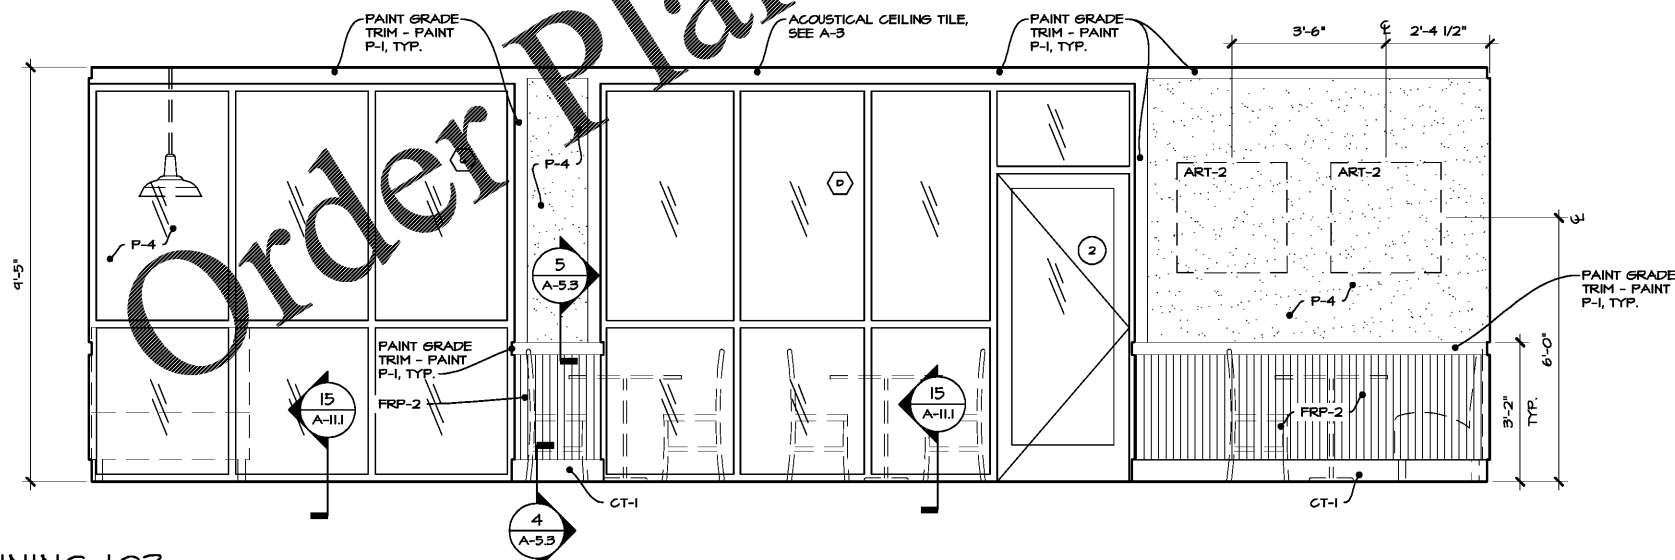

3 A-B.0 DINING 103

SCALE 1/2" = 1'-0"

GENERAL NOTES

1. REFER TO 7/A-5.3 FOR INSIDE CORNER TRIM DETAIL AT ALL WP-1 LOCATIONS.
2. REFER TO 8/A-5.3 FOR OUTSIDE CORNER TRIM DETAIL AT ALL WP-1 LOCATIONS.
3. VERIFY LOCATION OF ALL LIGHTS, CEILING FIXTURES, AND CEILING FINISHES WITH REFLECTED CEILING PLAN.
4. ALL FURNITURE IS TO BE PROVIDED BY OWNER UNLESS OTHERWISE NOTED. REFER TO A-7.1 FOR FURNITURE DESIGNATIONS AND LOCATIONS.

WALL DECOR LEGEND AND SIZING

ART-1	18"x24", PHOTOGRAPH
ART-2	30"x30", PHOTOGRAPH
ART-3	30"x42", BULLETIN BOARD

CHKBD-1	36"x40", CHALKBOARD
CHKBD-2	NOT USED

SFBD-1	1x3 SOLID WOOD FRAME WITH NATURAL FINISH. FURNISHED AND INSTALLED BY G.C.
SFBD-1	BLUE AND GREEN SURFBOARD BY MIKE SUNSHINE FURNISHED AND INSTALLED BY G.C.

- NOTES:
1. REFER TO 2/A-4.1 FOR ARTWORK FRAME DETAIL.
 2. COORDINATE FINAL PLACEMENT OF ARTWORK, CHALKBOARDS AND SURFBOARD WITH CAPTAIN D'S PROJECT MANAGER.

Order Plans

www.LDLine.com