


2 FIRST FLOOR ANNOTATION
1/8" = 1'-0"




1 SECOND FLOOR ANNOTATION
1/8" = 1'-0"

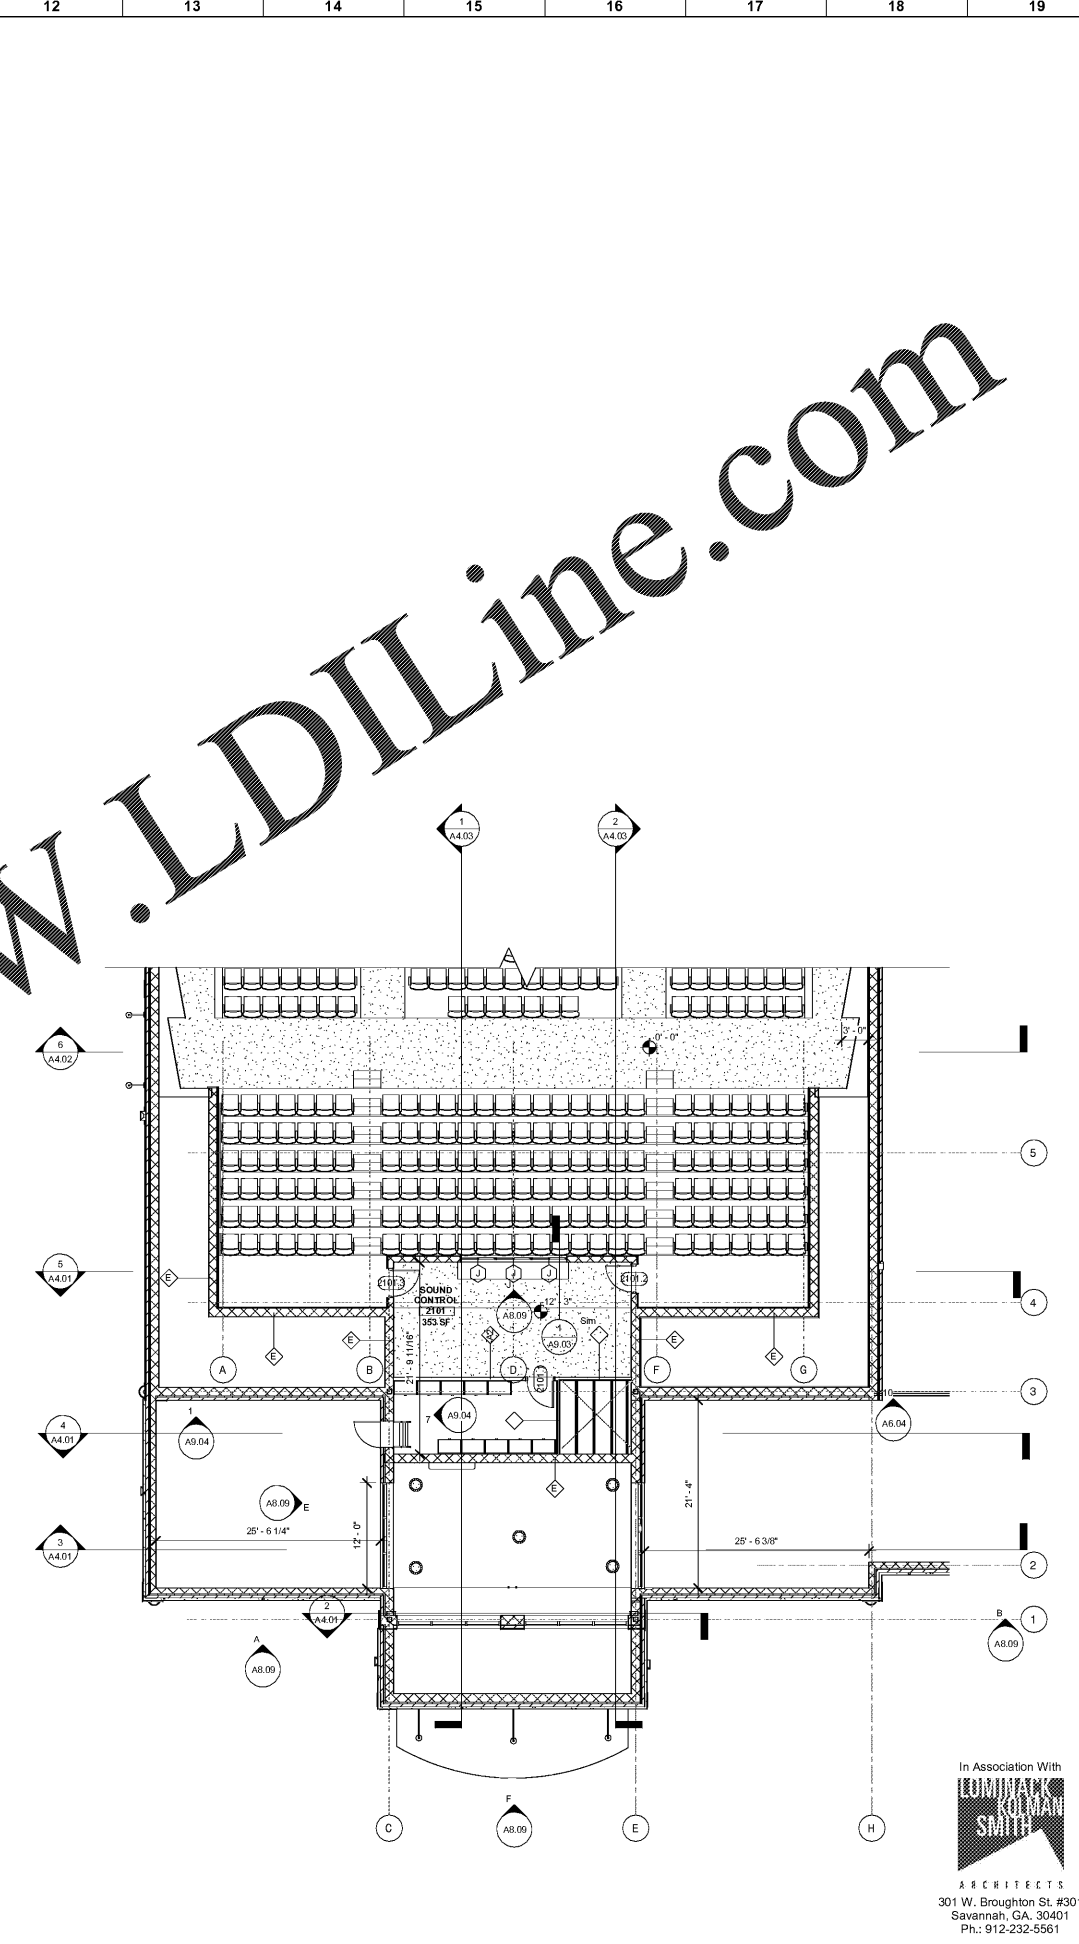

RELEASED FOR CONSTRUCTION
FACILITY CODE: 625-0312

Order Plans

WWW.LDILine.com

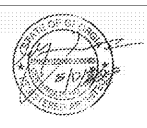

JOB NAME: BEACH HIGH SCHOOL AUDITORIUM
3001 Higgins Street
Savannah, Georgia 31405
Chatham County Public School System

SHEET NAME: ANNOTATION FLOOR PLAN

THIS DRAWING IS THE PROPERTY OF THE ARCHITECT AND MAY NOT BE REPRODUCED OR TRANSMITTED IN ANY FORM OR BY ANY MEANS, ELECTRONIC OR MECHANICAL, WITHOUT THE WRITTEN PERMISSION OF THE ARCHITECT.

J. W. ROBINSON & ASSOCIATES, INC.
ARCHITECTS • INTERIOR DESIGNERS • URBAN PLANNERS •
1020 RALPH DAVID ABERNATHY BLVD., S.W., ATLANTA, GEORGIA 30310
PHONE: (404) 753-4129 FAX: (404) 753-4435



201801

DESIGN: Author
DATE: SEPT. 4, 2018 100% SCHEMATIC DESIGN
OCT. 29, 2018 100% DESIGN DEVELOPMENT
APRIL 5, 2019 60% CONST. DOCUMENTS
MAY 17, 2019 100% CONST. DOCUMENTS

In Association With

ARCHITECTS
301 W. Broughton St. #301
Savannah, GA. 30401
Ph: 912-232-5561

SHEET NUMBER
A1.02