

SEE SHEET A9.05 FOR ALL DETAIL NOTES


T.O.S. 32'-9"

T.O.S. 25'-4 1/4"

T.O.S. 13'-7"

1 WALL SECTION - HIGH ROOF @ LOBBY

3/4" = 1'-0"

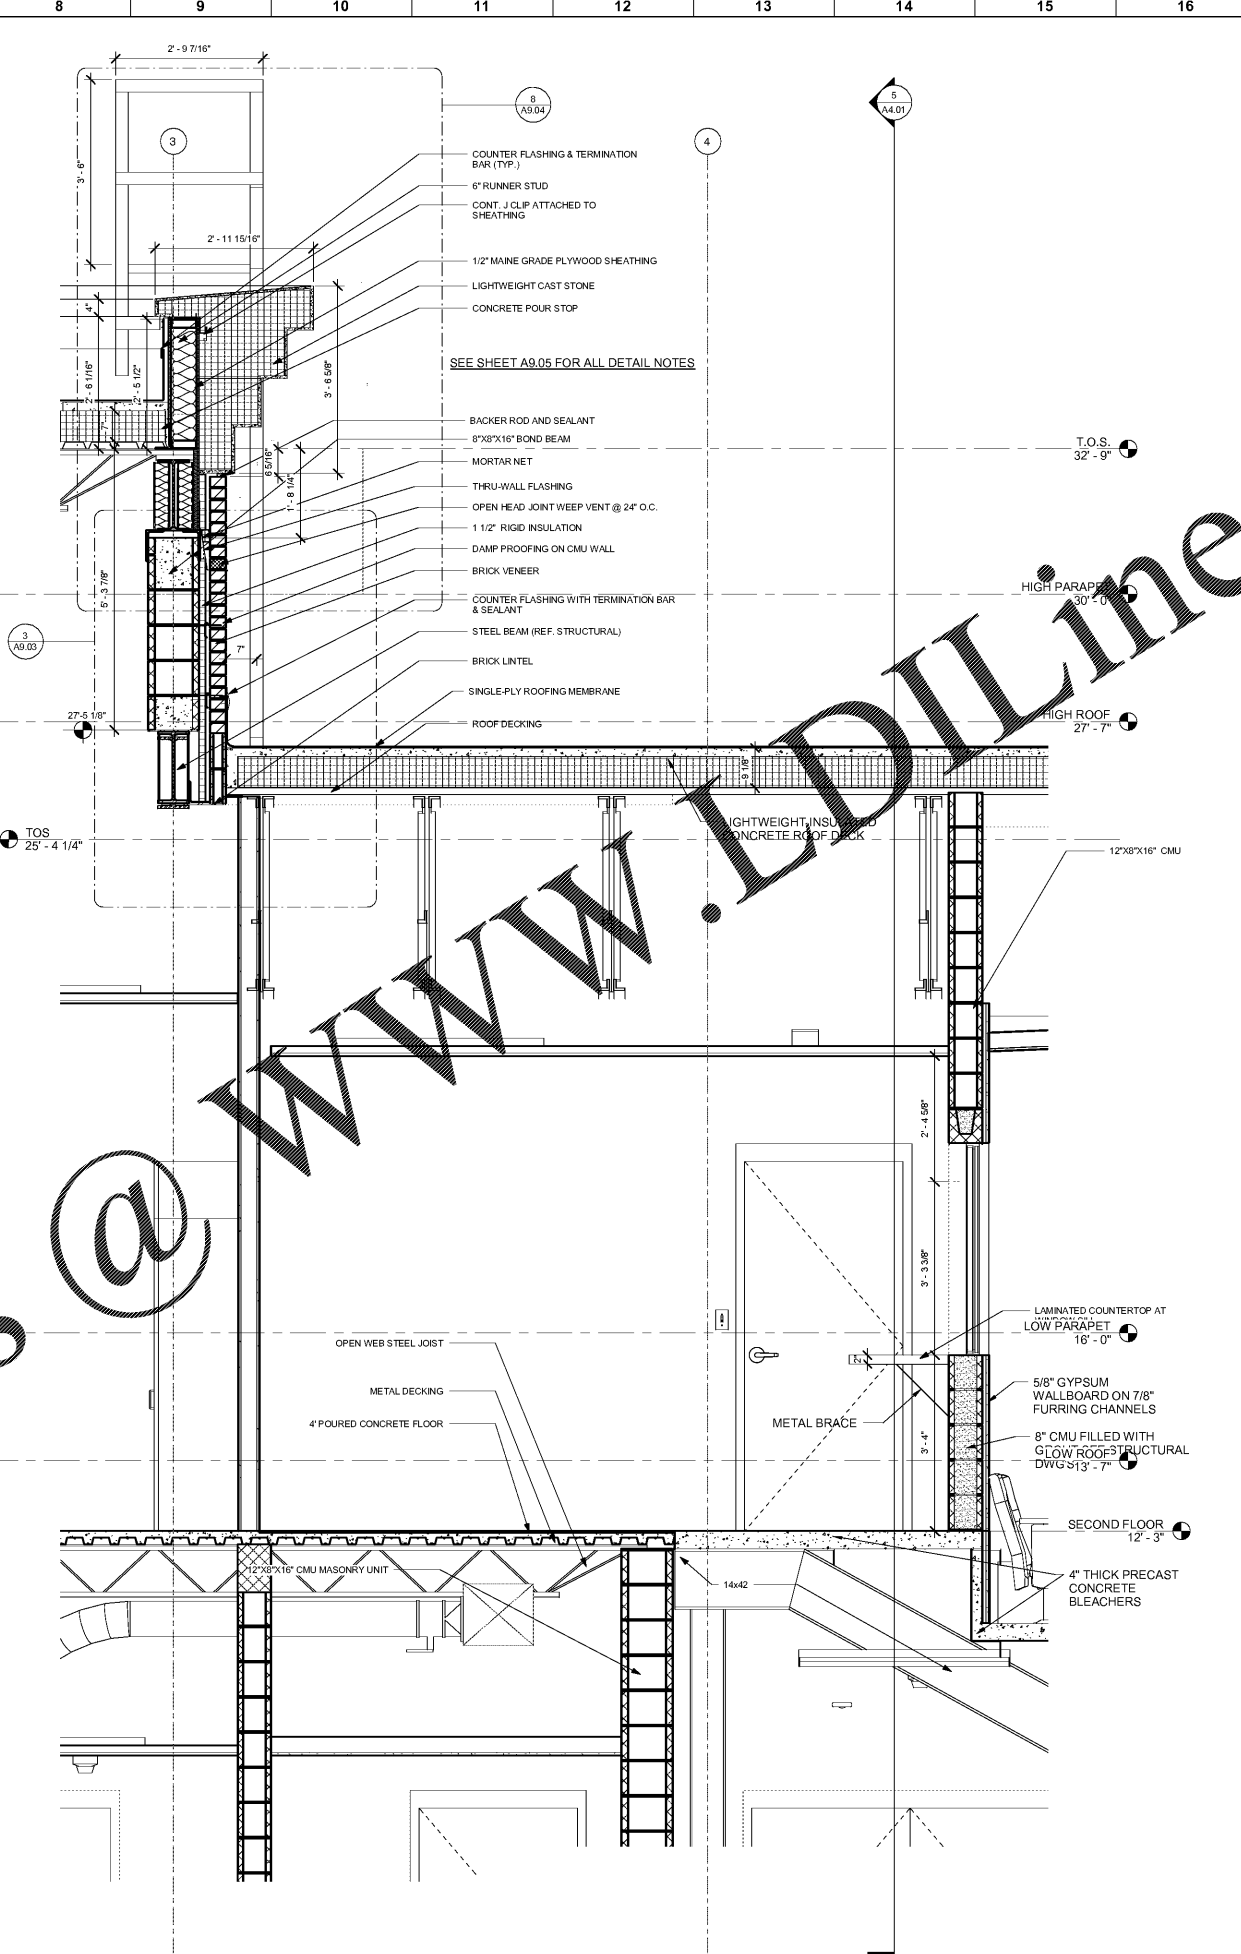

SEE SHEET A9.05 FOR ALL DETAIL NOTES

T.O.S. 32'-9"

T.O.S. 25'-4 1/4"

SECOND FLOOR 12'-3"

2 WALL SECTION - HIGH ROOF @ STAIR

3/4" = 1'-0"

Order Plans @ WWW.LDILine.com



JOB NAME: BEACH HIGH SCHOOL AUDITORIUM
 3001 Higgins Street
 Savannah, Georgia 31405
 Chatham County Public School System

SHEET NAME: WALL SECTIONS

J. W. ROBINSON & ASSOCIATES, INC.
 ARCHITECTS • INTERIOR DESIGNERS • URBAN PLANNERS •
 1020 RALPH DAVID ABERNATHY BLVD., S.W., ATLANTA, GEORGIA 30310
 PHONE: (404) 753-4129 FAX: (404) 753-4435



DATE	BY	DESCRIPTION
OCT. 29, 2018	EAN	100% SCHEMATIC DESIGN
APRIL 5, 2019	SJ	100% DESIGN DEVELOPMENT
MAY 17, 2019	EAN	80% CONST. DOCUMENTS
	SJ	100% CONST. DOCUMENTS

In Association With

 ARCHITECTS
 301 W. Broughton St. #301
 Savannah, GA. 30401
 Ph: 912-232-5561

RELEASED FOR CONSTRUCTION
 FACILITY CODE: 625-0312

201801
 SHEET NUMBER
A5.02