



A
B
C
D
E
F
G
H
I
J
K
L
M
N

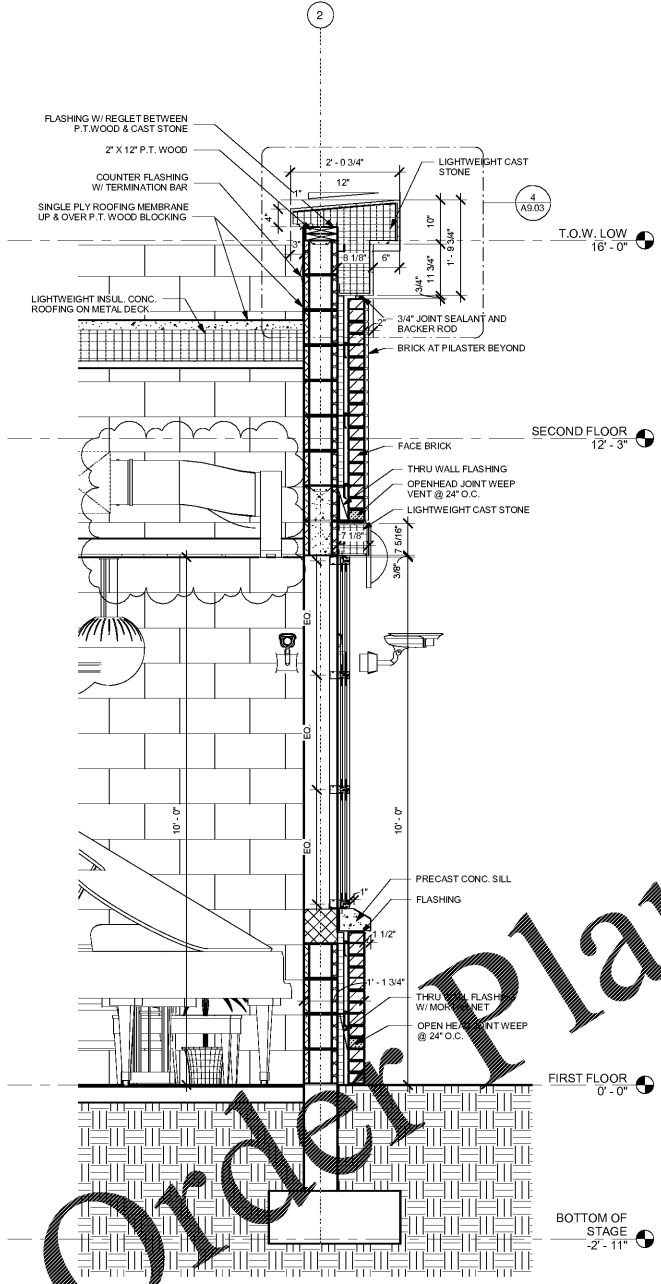

1 WALL SECTION - CALL OUT @ LOBBY WINDOW


3/4" = 1'-0"

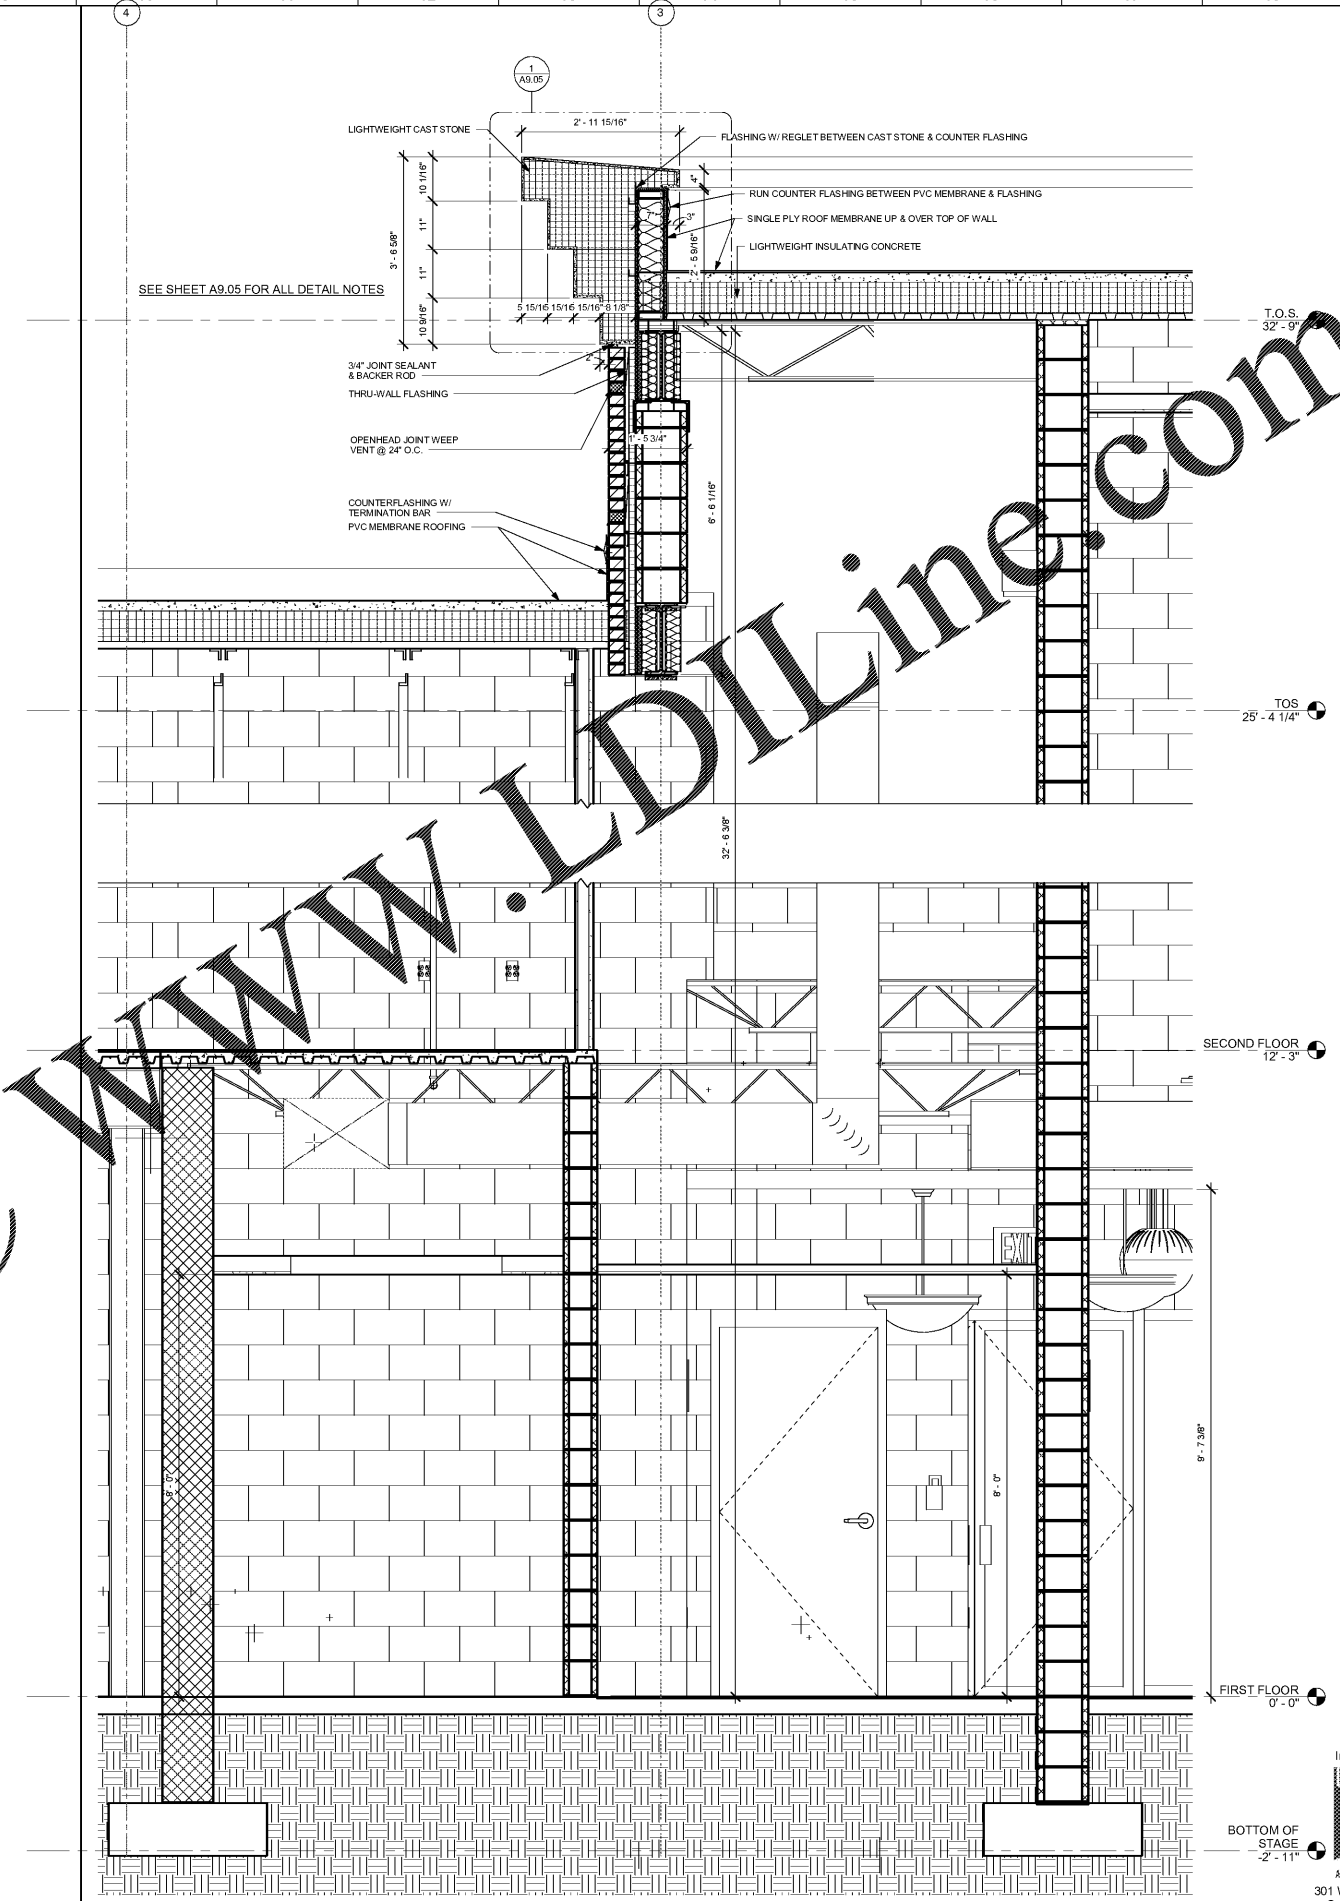

2 Detail 9

3/4" = 1'-0"

RELEASED FOR CONSTRUCTION
FACILITY CODE: 625-0312

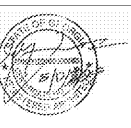

JOB NAME: BEACH HIGH SCHOOL AUDITORIUM
3001 Higgins Street
Savannah, Georgia 31405
Chatham County Public School System

SHEET NAME: WALL SECTIONS

J. W. ROBINSON & ASSOCIATES, INC.
ARCHITECTS • INTERIOR DESIGNERS • URBAN PLANNERS •
1020 RALPH DAVID ABERNATHY BLVD., S.W., ATLANTA, GEORGIA 30310
PHONE: (404) 753-4129 FAX: (404) 753-4435



DATE	BY	REVISION
APRIL 5, 2019	100% DESIGN DEVELOPMENT	
APRIL 5, 2019	80% CONST. DOCUMENTS	
MAY 17, 2019	100% CONST. DOCUMENTS	

201801

A5.04

Order Plans @ WWW.LDILine.com