
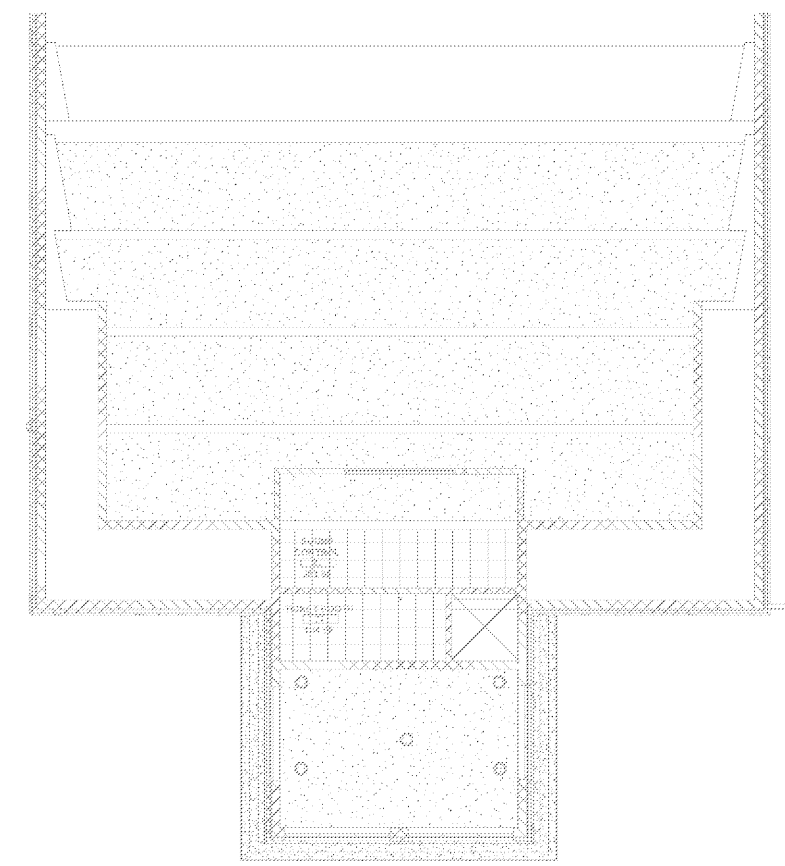


SHEET KEY NOTES
 1. FRONT OF HOUSE MOTORIZED HOIST.
 MAX WORKING LOAD LIMIT OF 1000 LBS.
 MAX WEIGHT OF FIXED PARTS 500LBS.
 DYNAMIC LOAD OF 1.2 G.

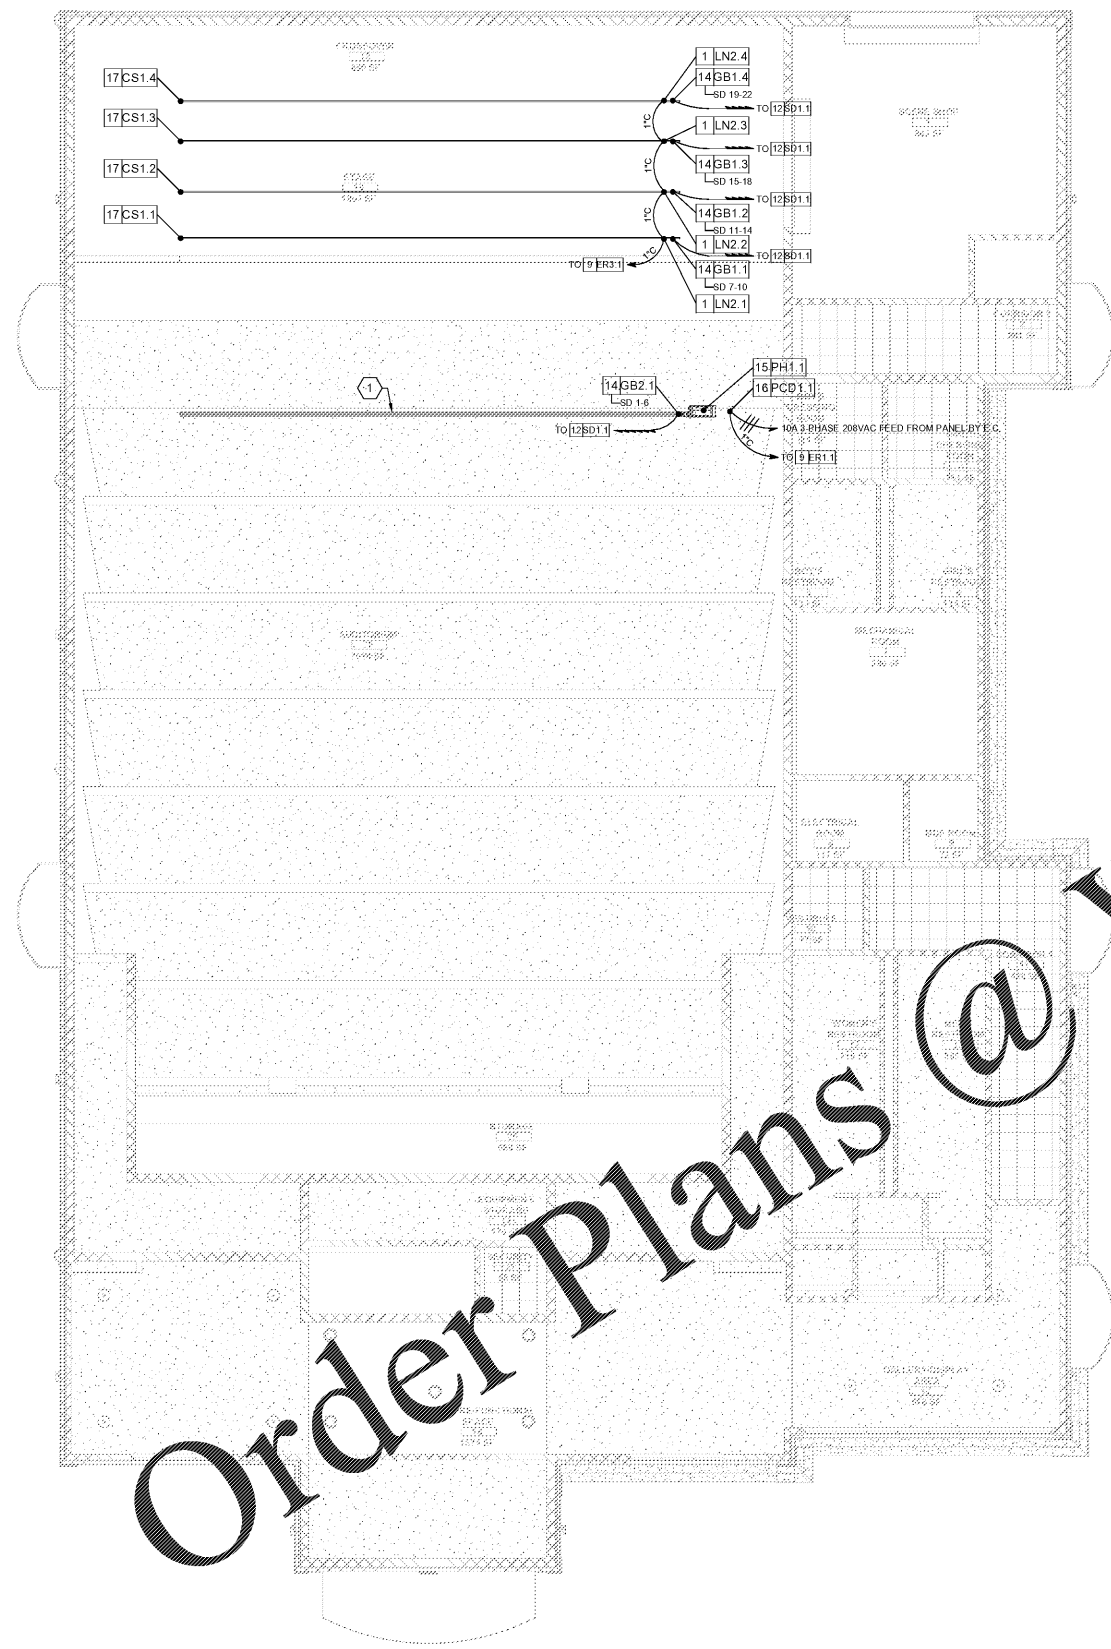

Order Plans @ www.LDILine.com

JOB NAME: BEACH HIGH SCHOOL AUDITORIUM
 3001 Hopkins Street
 Savannah, Georgia 31405
 Chairman: Clarity Cable Service System

SHEET NAME: LIGHTING RCP

J. W. ROBINSON & ASSOCIATES, INC.
 • ARCHITECTS • INTERIOR DESIGNERS • URBAN PLANNERS •
 1020 RALPH DAVID ABERNATHY BLVD., S.W., ATLANTA, GEORGIA 30310
 PHONE: (404) 753-4129 FAX: (404) 753-4435



In Association With

 301 W. Broughton St. #301
 Savannah, GA 30401
 Ph.: 912-232-5561

DATE	BY	REVISIONS
SEPT. 4, 2018	EAH	100% SCHEMATIC DESIGN
OCT. 29, 2018	SJ	100% DESIGN DEVELOPMENT
APRIL 5, 2019	SJ	80% CONSTRUCTION DOCS
MAY 15, 2019	SJ	100% CONSTRUCTION DOCS

JOB NO: 201801
 SHEET NUMBER: EPS-2.2

1
 1/8" = 1'-0"

FIRST FLOOR - LIGHTING
 REFLECTED CEILING PLAN

2
 1/8" = 1'-0"

SECOND FLOOR - LIGHTING
 REFLECTED CEILING PLAN

NOT RELEASED FOR CONSTRUCTION
 FACILITY CODE: 625-0312