


SUBMITTAL RECORD:	
DATE	DESCRIPTION
REVISION RECORD:	
DATE	DESCRIPTION
9-4-18	REVISIONS TO EXISTING TRAIL ALONG HC ROUTE

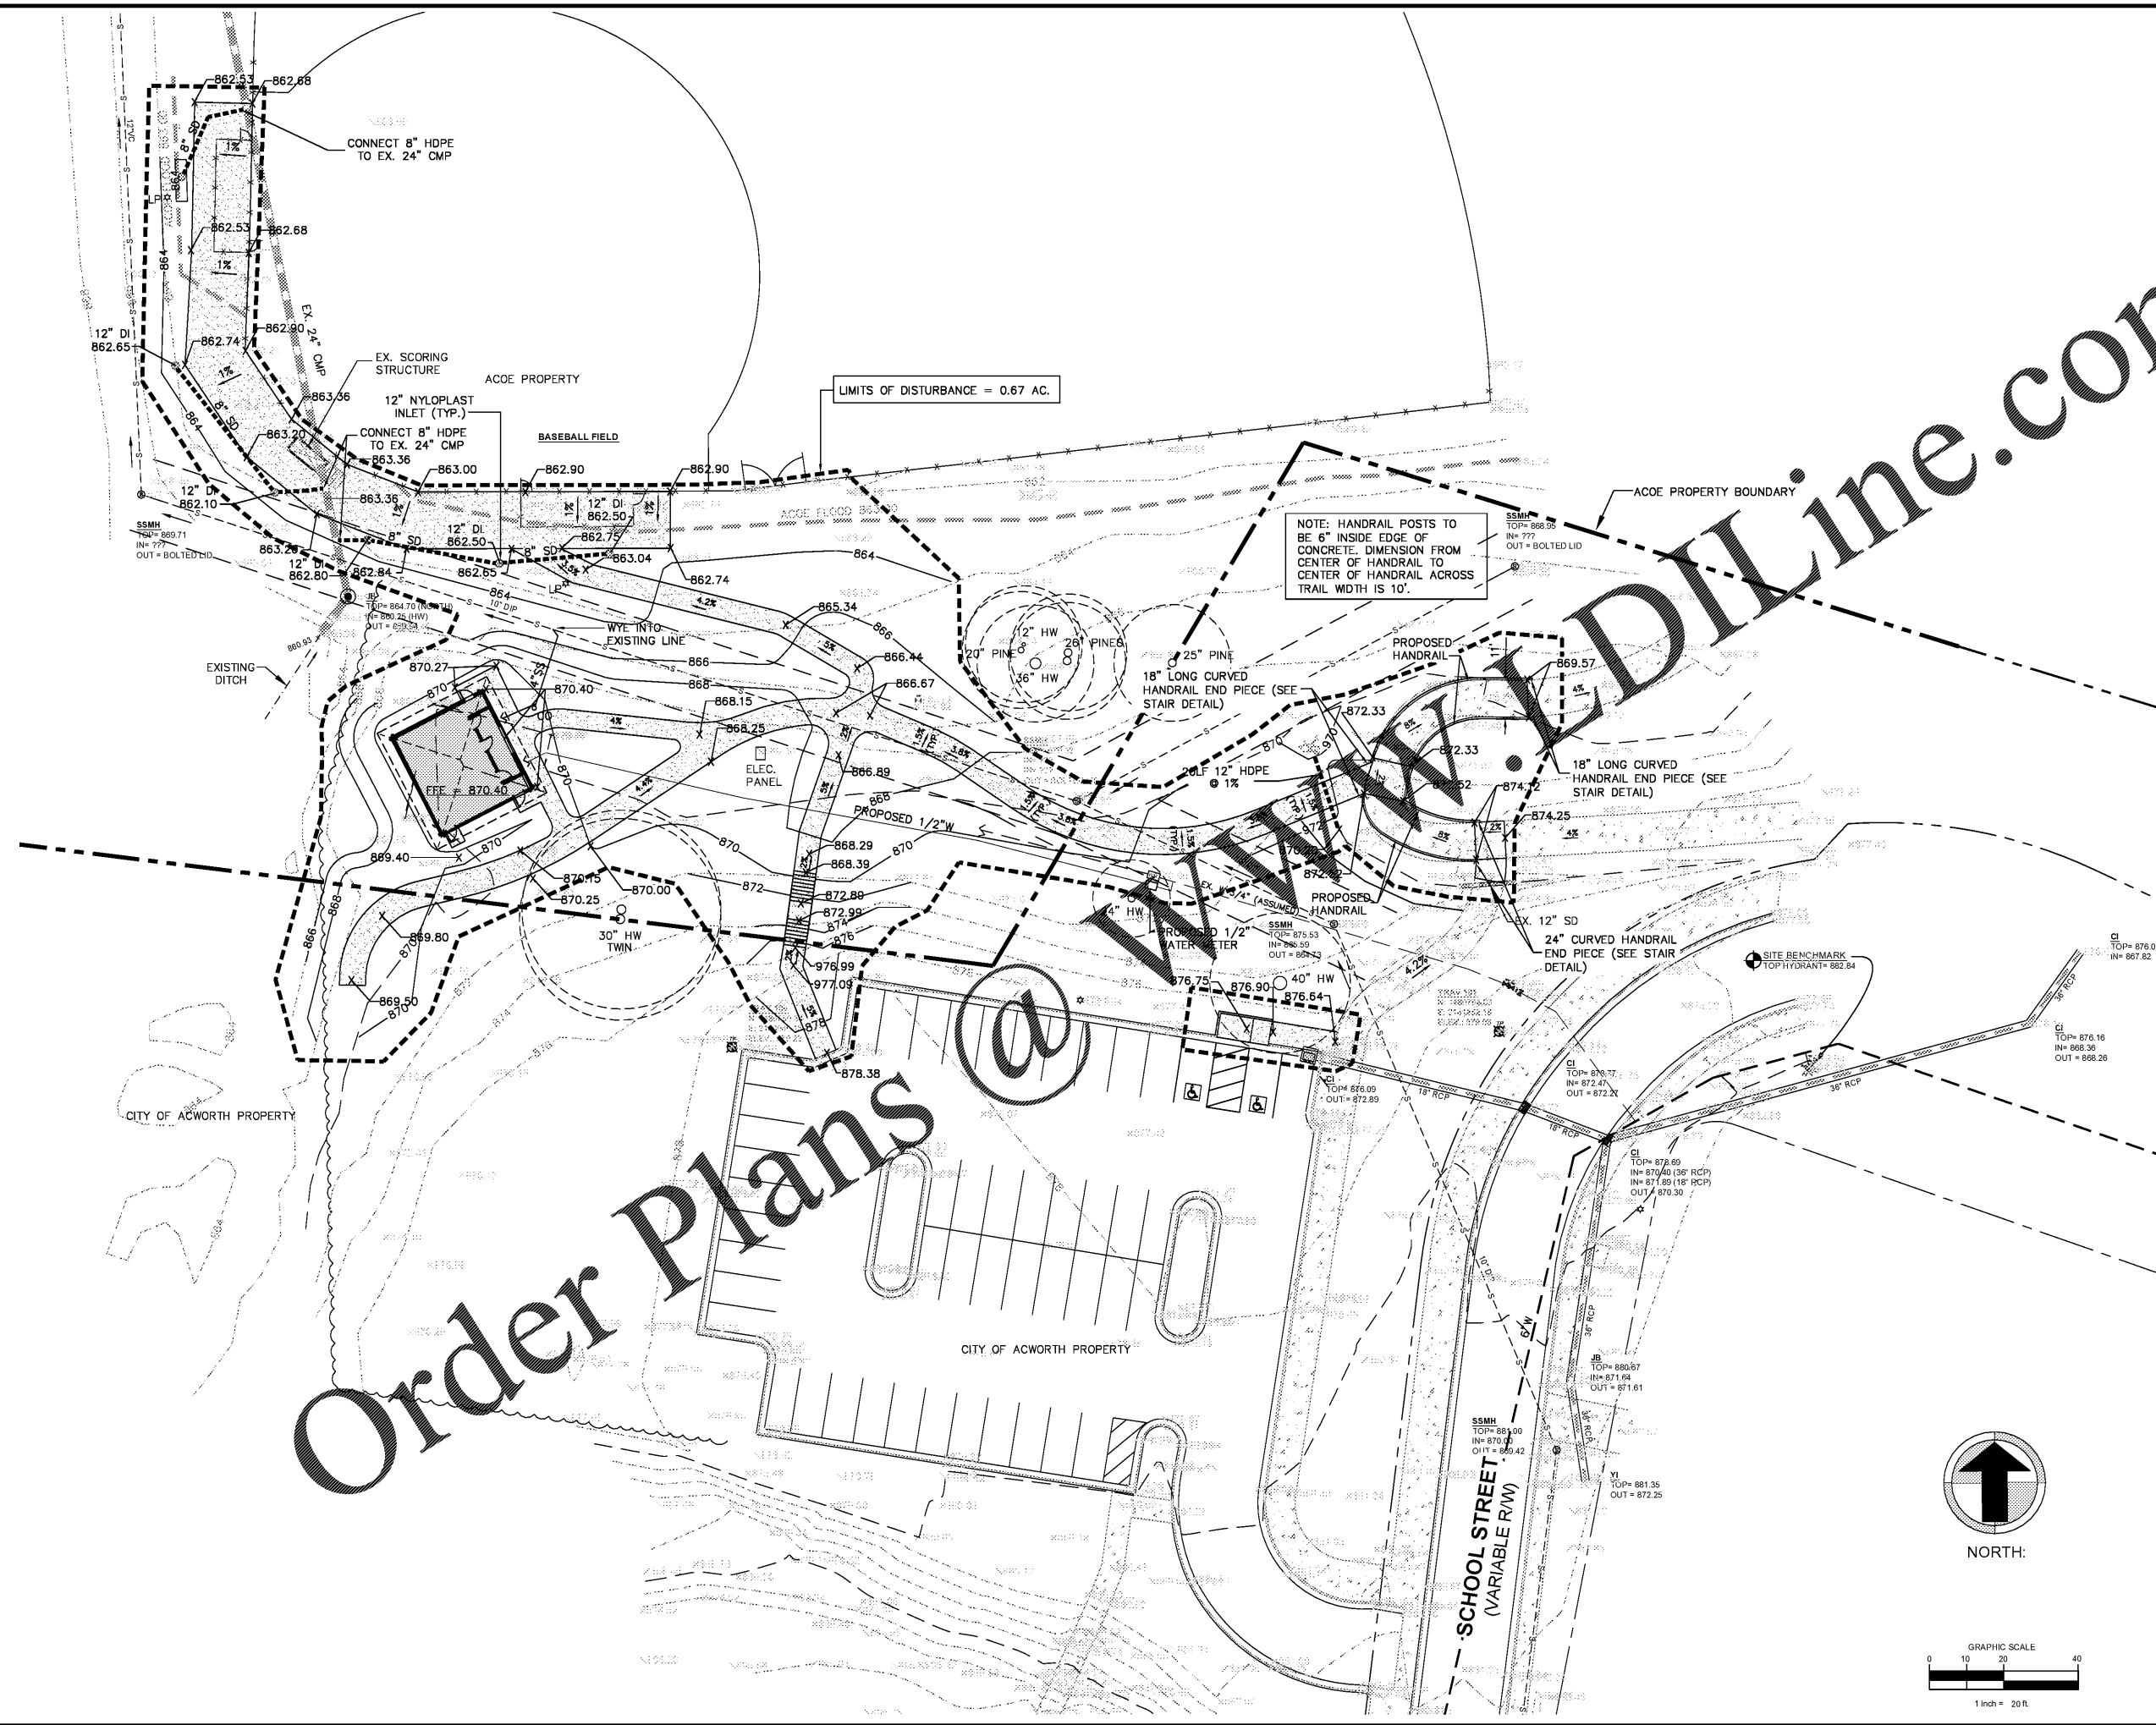

7-26-17


PROJECT NAME:  
**DURR FIELD IMPROVEMENTS**

SITE:  
**SCHOOL STREET  
 ACWORTH, GA**


SHEET TITLE:  
**GRADING, DRAINAGE  
 AND UTILITY PLAN**

SHEET NUMBER:

**C3**

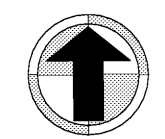

NORTH:

 

Order Plans @ [www.dlLine.com](http://www.dlLine.com)