


THIS SHEET PLOTS ON 22" x 34" ANSI D

3/15/2018 9:57:02 PM P:\COMMERCIAL\2016 PROJECT IN-BOX\2016-139 New Restroom at Durr Field\5. Drawing Info. Revit\16139 Durr Field Restrooms.rvt © Copyright 2016 by Croft & Associates, PC. All rights reserved. This document is property of Croft & Associates, PC. It is to be used only for the specific project referred to or identified herein and is not to be used on other projects, in whole or in part, except by the express written agreement of Croft & Associates, PC.


1 2 3 4 5 6 7 8 9 10 11 12 13 14 15 16 17 18 19

KEY NOTES:


- 1 STANDING SEAM METAL ROOF SYSTEM, PAC-CLAD PETERSEN 18" INTEGRAL PANELS, 24 GA. G-90 GALV. STEEL, COLOR - 'COLONIAL RED', OR EQUAL.
- 2 ALUMINUM GUTTER SYSTEM. COLOR TO MATCH FASCIA.
- 3 FASCIA, ALUMINUM-CLAD 2x10, PAC-CLAD PETERSEN FLUSH PANELS, COLOR - 'SANDSTONE'. ALUMINUM SOFFIT TO BE PAC-CLAD PETERSEN PAC-750 SOFFIT PANELS, COLOR - 'SANDSTONE'. ALTERNATE PANELS WITH SOLID AND AIR VENT PANELS ENTIRE SOFFIT AREA.
- 4 BRICK SOLDIER COURSE ABOVE ALL DOORS, EXTEND OUT 1" FROM FACE OF BRICK VENEER.
- 5 ALUMINUM DOWNSPOUT, COLOR TO MATCH FASCIA. CONNECT TO STORM DRAIN SYSTEM WITH NEFF FOUNDATION #R-4929-06C, OFF SET OUTLET W/ BRASS CLEAN OUT.
- 6 BRICK/CMU SCREEN WALL. BRICK TO MATCH BUILDING. CMU TO BE SEALED WITH ANTI-SPLAT COATING.
- 7 12"x4"x16" STONE CAP CONDUITS WITH TWO FINISHED ENDS ON SCREEN WALL.
- 8 METAL DOOR IN FOLLOW METAL FRAME WITH A.D.A. APPROVED HARDWARE. PAINT COLOR TO BE ANTI-GRAFFITI PAINT.
- 9 4"x8"x16" BRICK VENEER BY BORAL BRICK, OR EQUAL. COLOR: 'KIMBERLY', MODULAR. MORTAR TO BE ARGOS, 'KHAKI GROUT.'
- 10 GLASS BLOCK UNIT, PITTSBURGH CORNING 'VISTABRIK' SOLID GLASS BLOCK, 6"x8"x3" OR APPROVED EQUAL, DOUBLE UNIT THICKNESS, TYPICAL (2 UNITS BACK TO BACK, 8 UNITS PER LITE) 6 LITES TOTAL.
- 11 ELECTRICAL METER LOCATION, SEE ELECTRICAL DWGS.
- 12 WALL PACK LIGHT CONNECTED TO INTERIOR MOTION DETECTOR
- 13 WALL PACK LIGHT
- 14 12"x24" LOUVER, SEE MECHANICAL DRAWINGS

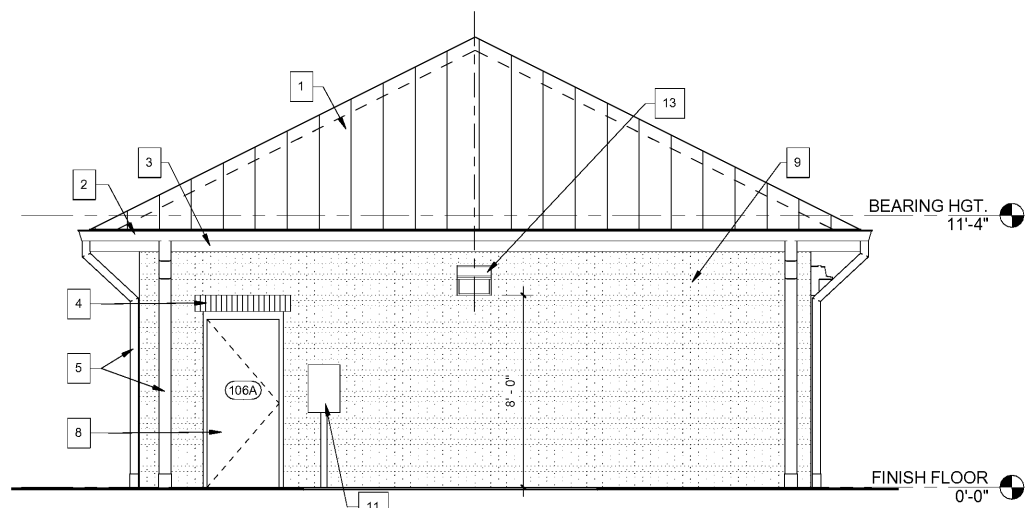


H2 A-201 EAST EXTERIOR ELEVATION
1/4" = 1'-0"
0 5 10 25 FT

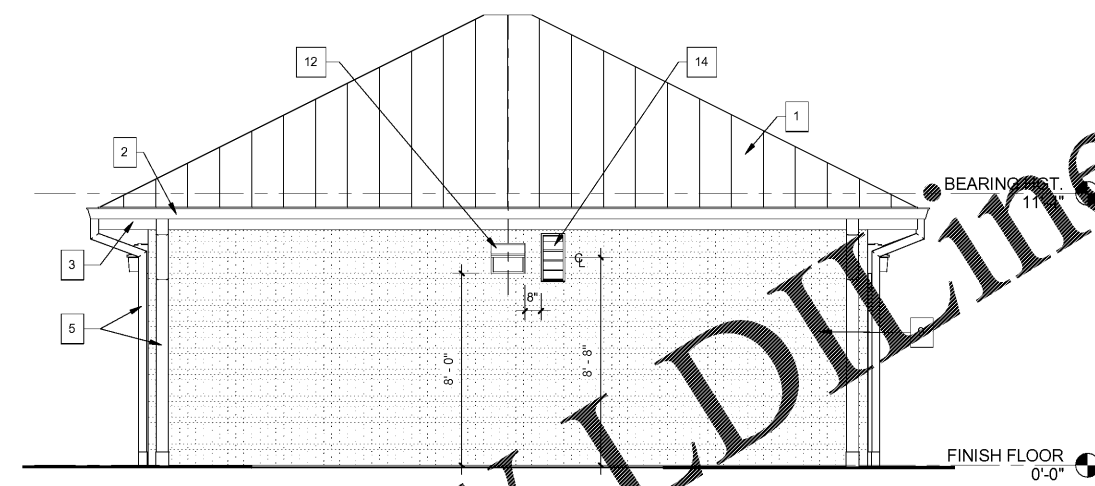

H10 A-201 NORTH EXTERIOR ELEVATION
1/4" = 1'-0"
0 5 10 25 FT

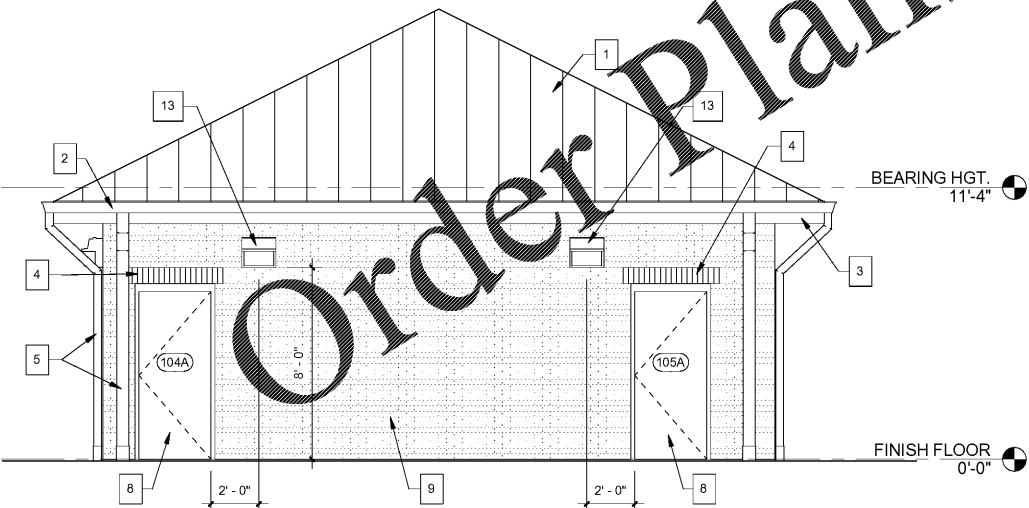


A2 A-201 WEST EXTERIOR ELEVATION
1/4" = 1'-0"
0 5 10 25 FT

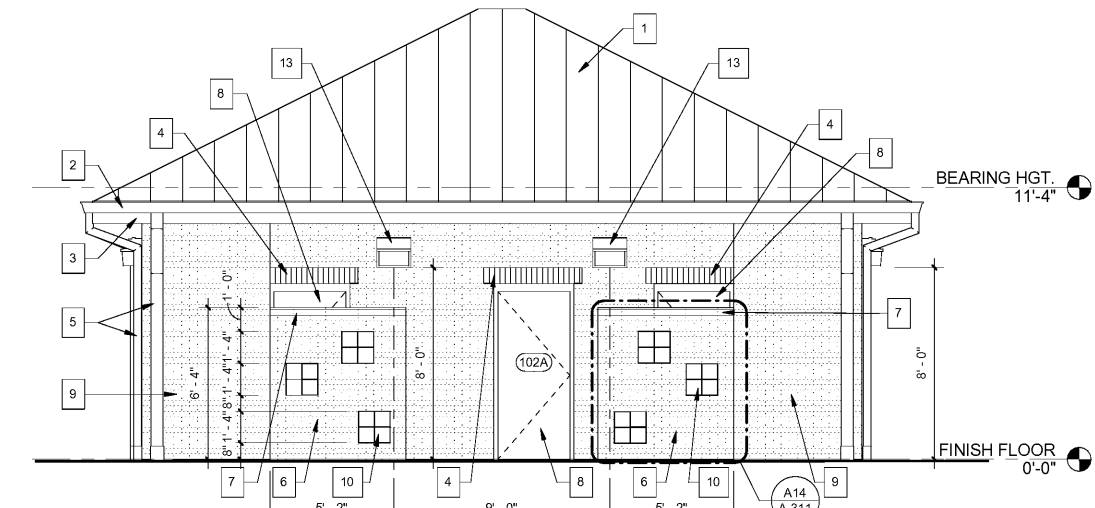

A10 A-201 SOUTH EXTERIOR ELEVATION
1/4" = 1'-0"
0 5 10 25 FT



Croft & Associates
3400 Blue Springs Road, Suite 200
Kennesaw, Georgia 30144
770.529.7714 (p) 770.529.7716 (f)
www.croftandassociates.com

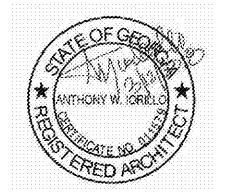

OWNER
CITY OF ACWORTH
4415 SENATOR RUSSELL AVENUE
ACWORTH, GEORGIA 30101



DURR FIELD
4757 - 4805 SCHOOL STREET
ACWORTH, GEORGIA 30101

No.	Date	Description
0	2018-03-12	ISSUED FOR CONSTRUCTION
	2016-07-22	100% Set
B	2016-07-15	IN-HOUSE REVIEW
A	2016-06-29	SCHEMATIC DESIGN
ISSUANCE		

PROJECT NUMBER
16139
DRAWN: LAP CHECKED: AWI
SHEET TITLE
EXTERIOR ELEVATIONS

SHEET NO.
A-201

Order Plans @ WWW.LDILine.com