

**CONSULTANTS**

**CIVIL**  
Breadlove Land Planning  
15 Simpson St NW, Atlanta, GA 30308

**STRUCTURAL**  
Lizaj+Case  
1200 Peachtree St NE, Suite 2500, Atlanta, GA 30309

**MEP**  
Matheson Bai & Associates  
11285 Elkins Rd., Suite F3, Roswell, GA 30076

**LANDSCAPING**  
Perkins+WILL  
1315 Peachtree St NE, Atlanta, GA 30309

**FFM**  
Camacho  
3103 Medlock Bridge Road, Norcross, GA 30071

**OWNER**  
KIPP Metro Atlanta Schools  
1445 Maynard Road NW, Atlanta, GA 30331

**FACILITY**


**CONTRACTOR**

**PROJECT**

**KIPP ATLANTA  
COLLEGIATE - Addition  
and Renovations**  
98 Anderson Ave NW  
Atlanta GA 30314



**KEYPLAN**

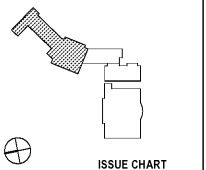

**ISSUE CHART**

RELEASED FOR CONSTRUCTION 06/07/2019

**INTERIOR FINISH PLAN  
GENERAL NOTES**

- FIELD PAINT WALLS P-1, EGGSHELL FINISH, UNO
- ALL INTERIOR PAINTED FINISHES TO RECEIVE NEW PAINT
- ALL HM DOOR FRAMES TO BE PAINTED P-10, SEMI-GLOSS, UNO
- DOOR FRAMES OCCURRING IN ACCENT WALLS TO BE THE SAME COLOR AS THE WALL ON WHICH IT OCCURS, SEMI-GLOSS FINISH
- ALL CEILINGS TO BE PAINTED P-1 FLAT FINISH, UNO
- ALL RUBBER BASE TO BE RB-4, UNO, COLOR TO MATCH STOREFRONT
- ALL PARTITIONS TO RECEIVE NEW RB-4
- ALL EXPOSED CONCRETE COLUMNS TO RECEIVE RB-1 AT BASE AND P-1
- INSTALL RUBBER CARPET TRANSITION STRIP ON LOCATIONS WHERE THERE IS A CHANGE IN MATERIAL OR FLOOR LEVEL AND THE CARPET EDGE IS EXPOSED, EXCEPT WHERE ANOTHER DEVICE SUCH AS A THRESHOLD IS INDICATED
- EXTEND SPECIFIED FLOORING INTO CLOSETS, UNO
- ALIGN TILE BASE GROUT LINES WITH WALL TILE GROUT LINES AND FLOOR TILE GROUT LINES WITH TILE BASE GROUT LINES
- REFER ALL INTERIOR SIGNAGE TO SIGNAGE PACKAGE
- APPLY P-9 CLEAR COAT TO ALL INTERIOR PAINTED WALL SURFACES
- ALL EXPOSED COLUMNS TO BE PAINTED P-1
- ALL EXPOSED CONCRETE TO REMAIN UNFINISHED AND PROTECTED

**ROOM FINISH TAG**

**FINISH**

- FINISH MARKER
- XXX WALL ACCENT MARKER
- NOT IN SCOPE

**FLOOR FINISH**

VCT-1 VCT-2 VCT-3 VCT-4

VCT-5 VCT-6 VCT-7 OPT-1 WD-1

**FLOOR & WALL FINISH** (CONCRETE SEALANT TO BE APPLIED ON ALL PAINTED FLOOR SURFACES)

PNT-1 PNT-2 PNT-3 PNT-4 PNT-5 PNT-6

OPT-1 GWC-1 GWC-2 SC-1

**INTERIOR FINISH  
MATERIAL SCHEDULE**

- AWP-1 ACOUSTICAL WALL PANEL, GULFORD OF MAINE, STUDIO 54 2966, SHIMMER FINISH OR OTTO 2870, CRYSTAL T60
- OPT-1 CARPET TILE, INTERFACE - EXPOSED, 887 IRON WORKS
- (ALL VCT TO HAVE IMPERIAL TEXTURE WITH DIAMOND 10 COATING TECHNOLOGY)
- VCT-1 ARMSTRONG STANDARD EXCELON - TRACERY
- VCT-2 ARMSTRONG STANDARD EXCELON - GRASSIN GREEN
- VCT-3 ARMSTRONG STANDARD EXCELON - SEA GREEN
- VCT-4 ARMSTRONG STANDARD EXCELON - CLASSIC BLACK
- VCT-5 ARMSTRONG STANDARD EXCELON - VIOLET PURPLE
- VCT-6 ARMSTRONG STANDARD EXCELON - TYRIAN PURPLE
- VCT-7 ARMSTRONG STANDARD EXCELON - VIOLET BLOOM
- P-1 PAINT: SHERWIN WILLIAMS (FIELD COLOR) - SW 708 ALABASTER
- P-2 PAINT: SHERWIN WILLIAMS (ACCENT) - SW 807 ELECTRIC LINE
- P-3 PAINT: SHERWIN WILLIAMS (ACCENT) - SW 824 DIRECT GREEN
- P-4 PAINT: SHERWIN WILLIAMS (ACCENT) - SW 825 ENVI
- P-5 PAINT: SHERWIN WILLIAMS (ACCENT) - SW 6748 GREENS
- P-6 PAINT: SHERWIN WILLIAMS (ACCENT) - SW 828 FULLY PURPLE
- P-7 PAINT: SHERWIN WILLIAMS (ACCENT) - SW 864 CLAD YELLOW
- P-8 PAINT: SHERWIN WILLIAMS (BLACK) - SW 828 TRICOON BLACK
- P-9 PAINT: DEEA PAINT (CLEAR) - WRITABLE SURFACE
- P-10 PAINT: SHERWIN WILLIAMS (GREY) - TSD
- PL-1 PLASTIC LAMINATE: WILSONART (WHITE) - DESIGNER WHITE
- PL-2 PLASTIC LAMINATE: WILSONART (GREY) - PLATINUM
- PL-3 PLASTIC LAMINATE: WILSONART (WOOD) - HIGHLINE
- RA-1 RUBBER STAIR ACCESSORIES BASIS OF DESIGN ALL STATE STAIR TREAD WITH INTEGRATED RISER, RAISED ROUND, LANDINGS TO BE SMOOTH
- RF-1 RUBBER SPORT FLOORING, TARKETT REPLAY SPORT SHEET COLOR TBD
- RB-1 RUBBER BASE: JOHNSONITE - 21 PLATINUM OG
- RB-2 RUBBER BASE: JOHNSONITE - BLACK TBD
- RES-1 EPOXY RESINOUS FLOORING, KEY RESIN, CUSTOM COLOR TBD (GRAY)
- PC-1 POLISHED CONCRETE
- SC-1 SEALED CONCRETE
- SSM-1 SOLID SURFACE: WILSONART (WHITE) - ARTIC DUNE
- SSM-2 SOLID SURFACE: WILSONART (GREY) - ZEN GREY
- WT-1 WALL TILE: DAL TILE, 1X3 LATTICE WEAVE MOSAIC, COLOR TBD
- WT-2 WALL TILE: DAL TILE, 1X3 LATTICE WEAVE MOSAIC, COLOR TBD
- WD-0 EXISTING WOOD TO BE REFINISHED
- WD-1 WOOD: AS FETRY - ASHLAND OAK S2090
- WD-2 PLYWOOD FLOOR ON SLEEPERS (SEE DETAIL) (PLYWOOD PAINTED BLACK)
- GWC-1 DIGITAL GRAPHIC WALL COVERING (SEE BRANDING PACKAGE)
- GWC-2 DIGITAL GRAPHIC WALL COVERING FOR GLASS DOOR (SEE BRANDING PACKAGE)

**FINISH PLAN KEY NOTES**

- COORDINATE FINAL FLOOR PATTERN WITH BRANDING PACKAGE
- ALL STAIR TREAD AND RISERS TO BE REPLACED WITH RA-1
- AREA TO BE SEALED CONCRETE
- CUSTOM PAINTED FLOOR GRAPHIC ON CONCRETE SURFACE: REFER TO BRANDING PACKAGE FOR FINAL DESIGN. APPLY CONCRETE SEALER CONTAINING SEALMASTER CONCRETE CLEAR
- CUSTOM PAINTED/DIGITAL PRINTED WALL GRAPHIC (REFER TO BRANDING PACKAGE)

DATE	ISSUE	DATE
06/07/2019	ISSUE	DATE
Job Number	801660.000	
Drawn	Author	
Checked	Checker	
Approved	Approver	


**FINISH FLOOR PLAN -  
FIRST FLOOR - PART A**

**SHEET NUMBER**

**A13-01A**

Order Plans @

WWW.LDILine.com

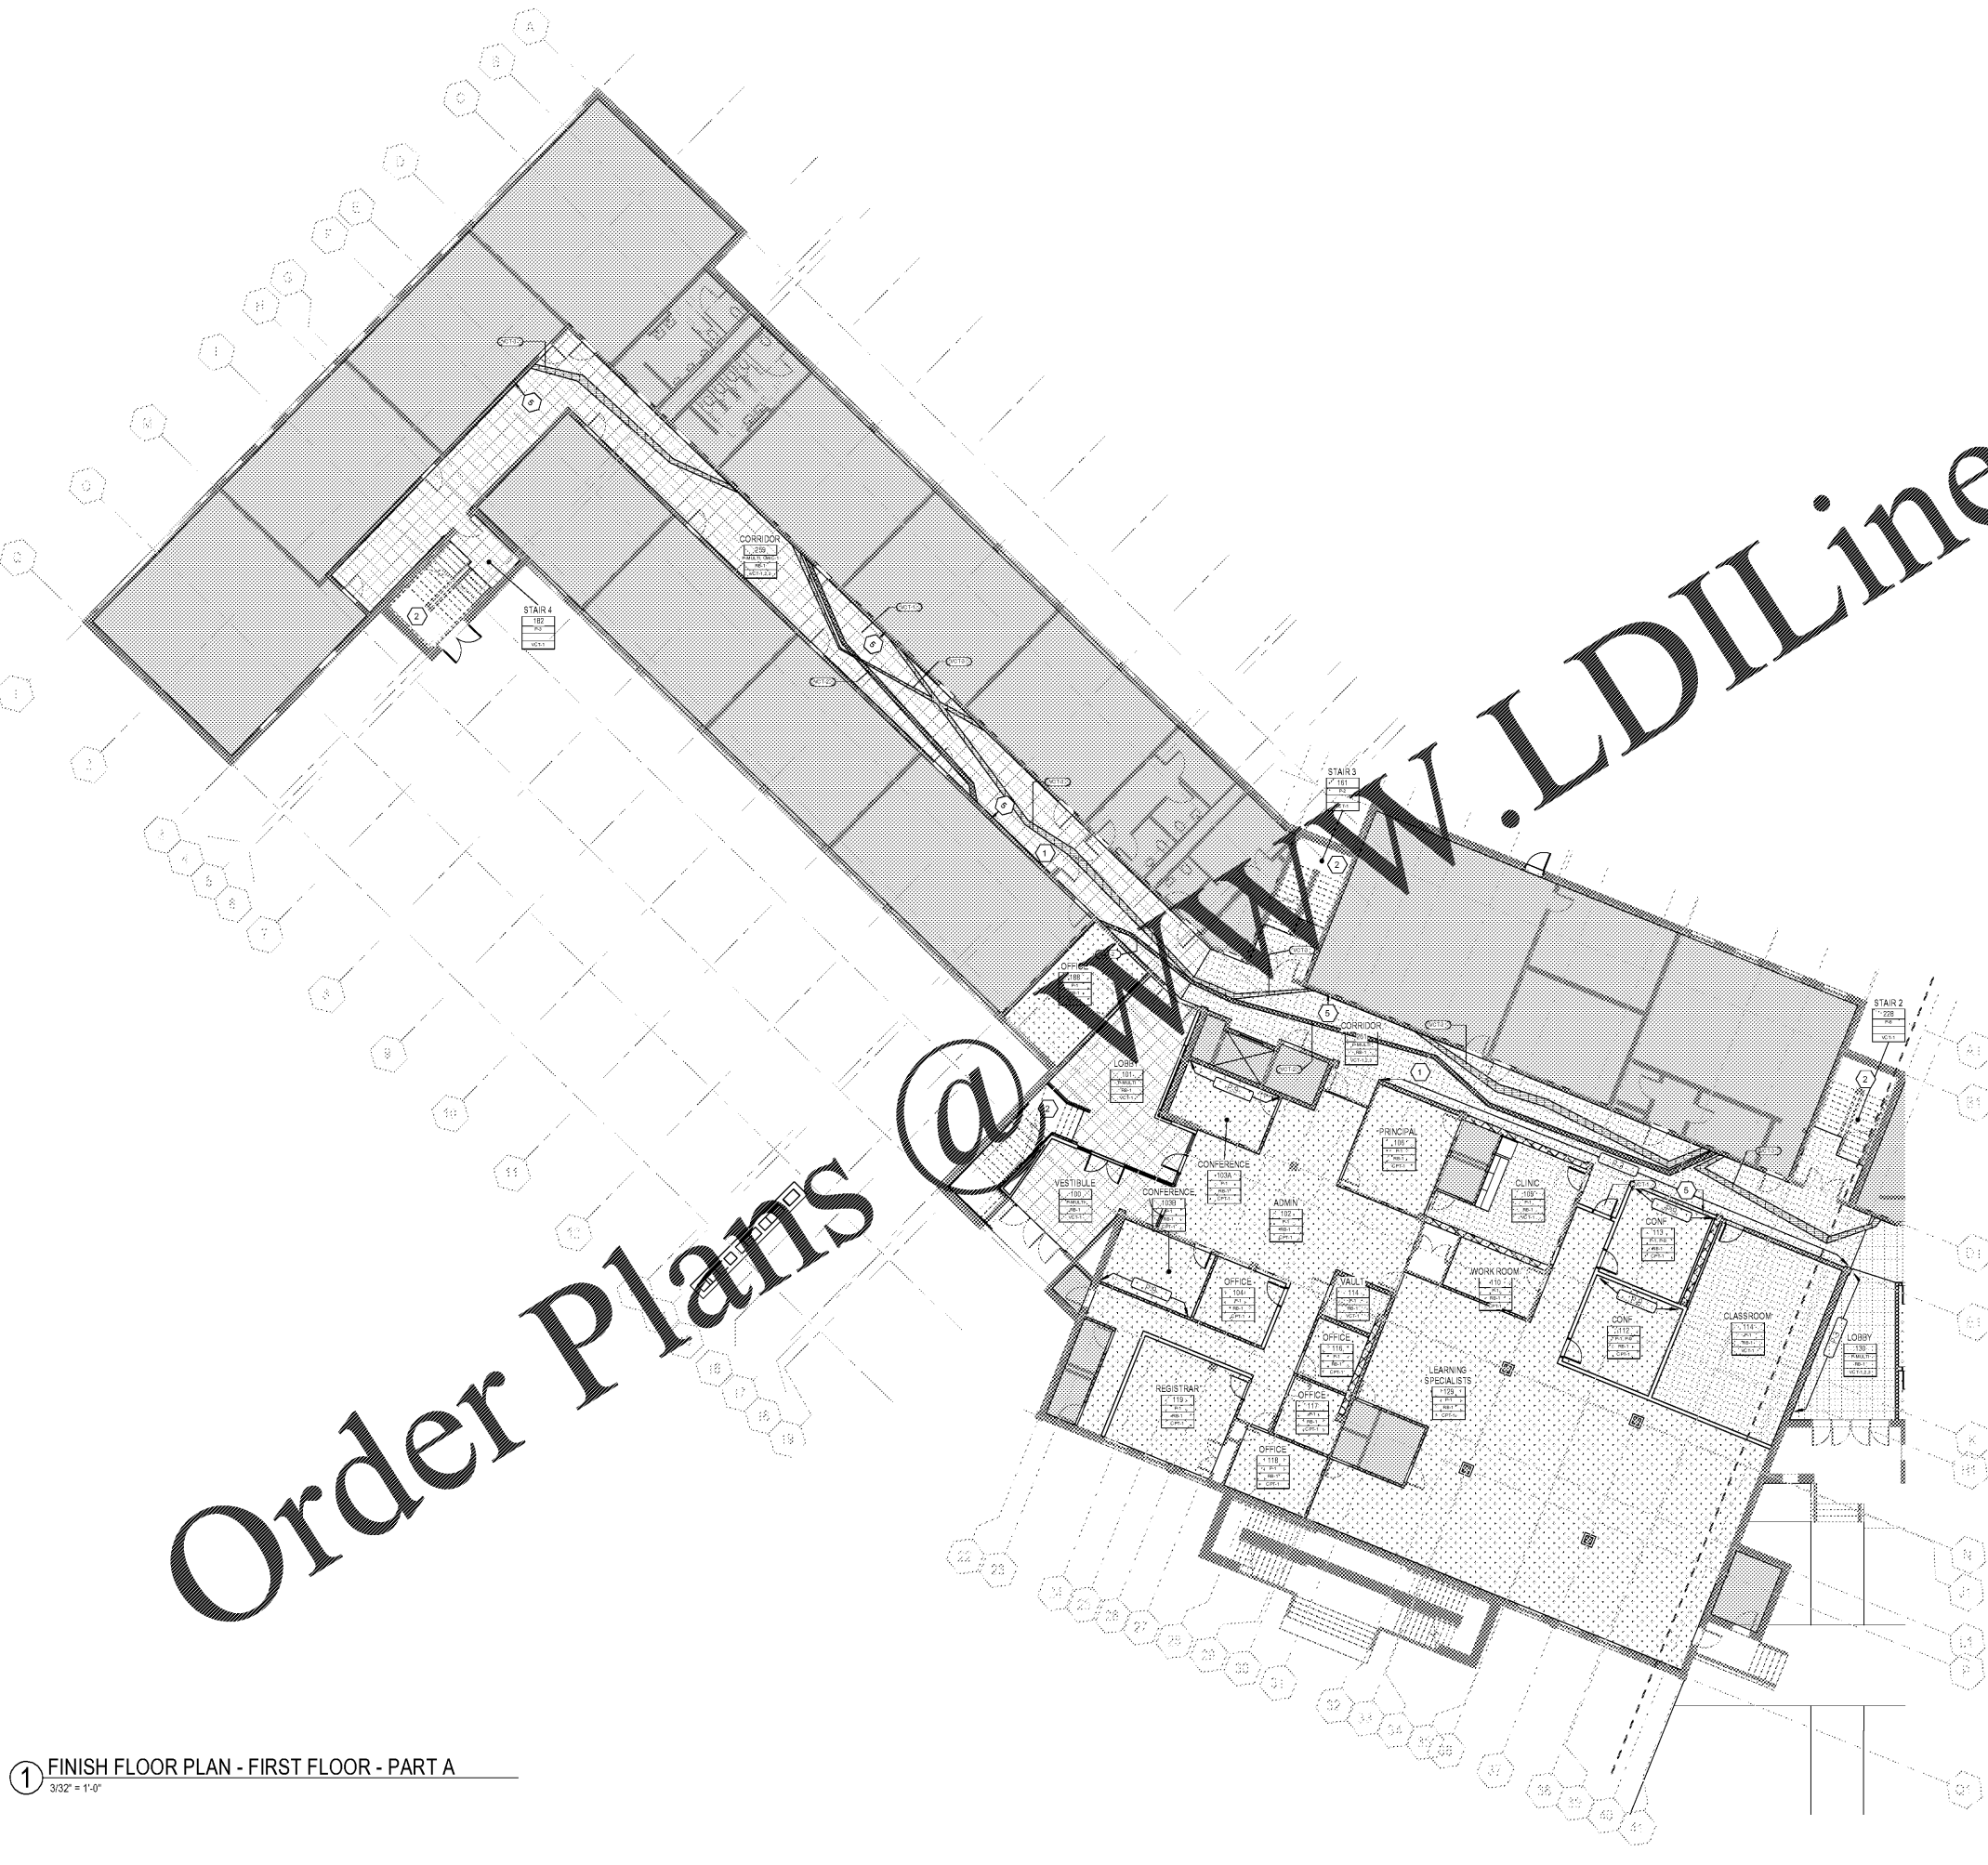

**1 FINISH FLOOR PLAN - FIRST FLOOR - PART A**  
3/32" = 1'-0"