

CONSULTANTS

CIVIL
Breadlove Land Planning
15 Simpson St NW, Atlanta, GA 30308

STRUCTURAL
LizaH-Care
1200 Peachtree St NE, Suite 2500, Atlanta, GA 30309

MEP
Matheson Dal & Associates
11285 Elkins Rd., Suite F3, Roswell, GA 30076

LANDSCAPING
Perkins+Will
1315 Peachtree St NE, Atlanta, GA 30309

FFM
Camacho
3103 Medlock Bridge Road, Norcross, GA 30071

OWNER
KIPP Metro Atlanta Schools
1445 Maynard Road NW, Atlanta, GA 30331

FACILITY

CONTRACTOR

PROJECT

**KIPP ATLANTA
COLLEGIATE - Addition
and Renovations**
98 Anderson Ave NW
Atlanta GA 30314



KEYPLAN



ISSUE CHART

NO.	DATE	DESCRIPTION

DATE	BY	DATE

**FINISH FLOOR PLAN -
SECOND FLOOR -
PART B**

SHEET NUMBER

A13-02B

**INTERIOR FINISH PLAN
GENERAL NOTES**

- FIELD PAINT WALLS P-1, EGGSHELL FINISH, UNO
- ALL INTERIOR PAINTED FINISHES TO RECEIVE NEW PAINT
- ALL HM DOOR FRAMES TO BE PAINTED P-10, SEMIGLOSS, UNO
- DOOR FRAMES OCCURRING IN ACCENT WALLS TO BE THE SAME COLOR AS THE WALL ON WHICH IT OCCURS, SEMIGLOSS FINISH
- ALL CEILINGS TO BE PAINTED P-1 FLAT FINISH, UNO
- ALL RUBBER BASE TO BE RB-1, UNO, COLOR TO MATCH STOREFRONT
- ALL PARTITIONS TO RECEIVE NEW B-1
- ALL EXPOSED CONCRETE COLUMNS TO RECEIVE RB-1 AT BASE AND P-1
- INSTALL RUBBER CARPET TRANSITION STRIP ON LOCATIONS WHERE THERE IS A CHANGE IN MATERIAL OR FLOOR LEVEL AND THE CARPET EDGE IS EXPOSED, EXCEPT WHERE ANOTHER DEVICE SUCH AS A THRESHOLD IS INDICATED
- EXTEND SPECIFIED FLOORING INTO CLOSETS, UNO
- ALIGN TILE BASE GROUT LINES WITH WALL TILE GROUT LINES AND FLOOR TILE GROUT LINES WITH TILE BASE GROUT LINES
- REFER ALL INTERIOR SIGNAGE TO SIGNAGE PACKAGE
- APPLY P-9 CLEAR COAT TO ALL INTERIOR PAINTED WALL SURFACES
- ALL EXPOSED COLLARS TO BE PAINTED P-1
- ALL EXPOSED CONCRETE TO REMAIN UNFINISHED UNLESS OTHERWISE NOTED

- FLOOR FINISH**
- VCT-1
 - VCT-2
 - VCT-3
 - VCT-4
 - VCT-5
 - VCT-6
 - VCT-7
 - OPT-1
 - WD-1


- FLOOR & WALL FINISH (CONCRETE SEALANT TO BE APPLIED ON ALL PAINTED FLOOR SURFACES)**
- PNT-1
 - PNT-2
 - PNT-3
 - PNT-4
 - PNT-5
 - PNT-6
 - OPT-1
 - OWC-1
 - OWC-2
 - SC-1

**INTERIOR FINISH
MATERIAL SCHEDULE**

- AWP-1 ACOUSTICAL WALL PANEL, GULFORD OF MAINE, STUDIO 54 2966, SHIMMER FINISH (10' X 10' X 1/2"), CRYSTAL TONE
- CPT-1 CARPET TILE, INTERFACE - EXPOSED, 888' IRON WORKS
- (ALL VCT TO HAVE IMPERIAL TEXTURE WITH DIAMOND 10 COATING TECHNOLOGY)
- VCT-1 ARMS TRONG, STANDARD EXCELOX - TRACERY
 - VCT-2 ARMS TRONG, STANDARD EXCELOX - GRASSIN GREEN
 - VCT-3 ARMS TRONG, STANDARD EXCELOX - SEA GREEN
 - VCT-4 ARMS TRONG, STANDARD EXCELOX - CLASSIC BLACK
 - VCT-5 ARMS TRONG, STANDARD EXCELOX - VICIOUS VIOLET
 - VCT-6 ARMS TRONG, STANDARD EXCELOX - TYRAN PURPLE
 - VCT-7 ARMS TRONG, STANDARD EXCELOX - VIOLET BLOOM
- P-1 PAINT: SHERWIN WILLIAMS (FIELD COLOR) - SW 708 ALABASTER
 - P-2 PAINT: SHERWIN WILLIAMS (ACCENT) - SW 821 ELECTRIC BLUE
 - P-3 PAINT: SHERWIN WILLIAMS (ACCENT) - SW 824 DIRECT GREEN
 - P-4 PAINT: SHERWIN WILLIAMS (ACCENT) - SW 825 ENVY
 - P-5 PAINT: SHERWIN WILLIAMS (ACCENT) - SW 6148 GREENS
 - P-6 PAINT: SHERWIN WILLIAMS (ACCENT) - SW 883 FULLY PURPLE
 - P-7 PAINT: SHERWIN WILLIAMS (ACCENT) - SW 884 GLAD YELLOW
 - P-8 PAINT: SHERWIN WILLIAMS (BLACK) - SW 822 TRICOON BLACK
 - P-9 PAINT: DECA PAINT (CLEAR) - WRITABLE SURFACE
 - P-10 PAINT: SHERWIN WILLIAMS (GREY) - TBD
- PL-1 PLASTIC LAMINATE: WILSONART (WHITE) - DESIGNER WHITE
 - PL-2 PLASTIC LAMINATE: WILSONART (GREY) - PLATINUM
 - PL-3 PLASTIC LAMINATE: WILSONART (WOOD) - HIGHLINE
- RA-1 RUBBER STAIR ACCESSORIES: BASIS OF DESIGN ALLSTATE STAIR TREAD WITH INTEGRATED RISER, RAISED ROUND, LANDINGS TO BE SMOOTH
 - RF-1 RUBBER SPORT FLOORING, TARKETT REPLAY SPORT SHEET COLOR TBD
 - RB-1 RUBBER BASE: JOHNSONITE - 21 PLATINUM OG
 - RB-2 RUBBER BASE: JOHNSONITE - BLACK TBD
 - RES-1 EPOXY RESINOUS FLOORING, KEY RESIN, CUSTOM COLOR TBD (GRAY)
 - PC-1 POLISHED CONCRETE
 - SC-1 SEALED CONCRETE
 - SSM-1 SOLID SURFACE: WILSONART (WHITE) - ARTIC DUNE
 - SSM-2 SOLID SURFACE: WILSONART (GREY) - ZEN GREY
 - WT-1 WALL TILE: DAL TILE, 1X3 LATTICE WEAVE MOSAIC, COLOR TBD
 - WT-2 WALL TILE: DAL TILE, 1X3 LATTICE WEAVE MOSAIC, COLOR TBD
 - WD-0 EXISTING WOOD TO BE REFINISHED
 - WD-1 WOOD: AN FISTERY - ASHLAND OAK 50/90
 - WD-2 PLYWOOD FLOOR ON SLEEPERS (SEE DETAIL) (PLYWOOD PAINTED BLACK)
 - OWC-1 DIGITAL GRAPHIC WALL COVERING (SEE BRANDING PACKAGE)
 - OWC-2 DIGITAL GRAPHIC WALL COVERING FOR GLASS DOOR (SEE BRANDING PACKAGE)

FINISH PLAN KEY NOTES

- COORDINATE FINAL FLOOR PATTERN WITH BRANDING PACKAGE
- ALL STAIR TREAD AND RISERS TO BE REPLACED WITH RA-1
- AREA TO BE SEALED CONCRETE
- CUSTOM PAINTED FLOOR GRAPHIC ON CONCRETE SURFACE: REFER TO BRANDING PACKAGE FOR FINAL DESIGN. APPLY CONCRETE SEALER COATING (SEALANTS FOR CONCRETE CLEAR)
- CUSTOM PAINTED DIGITAL PRINTED WALL GRAPHIC (REFER TO BRANDING PACKAGE)

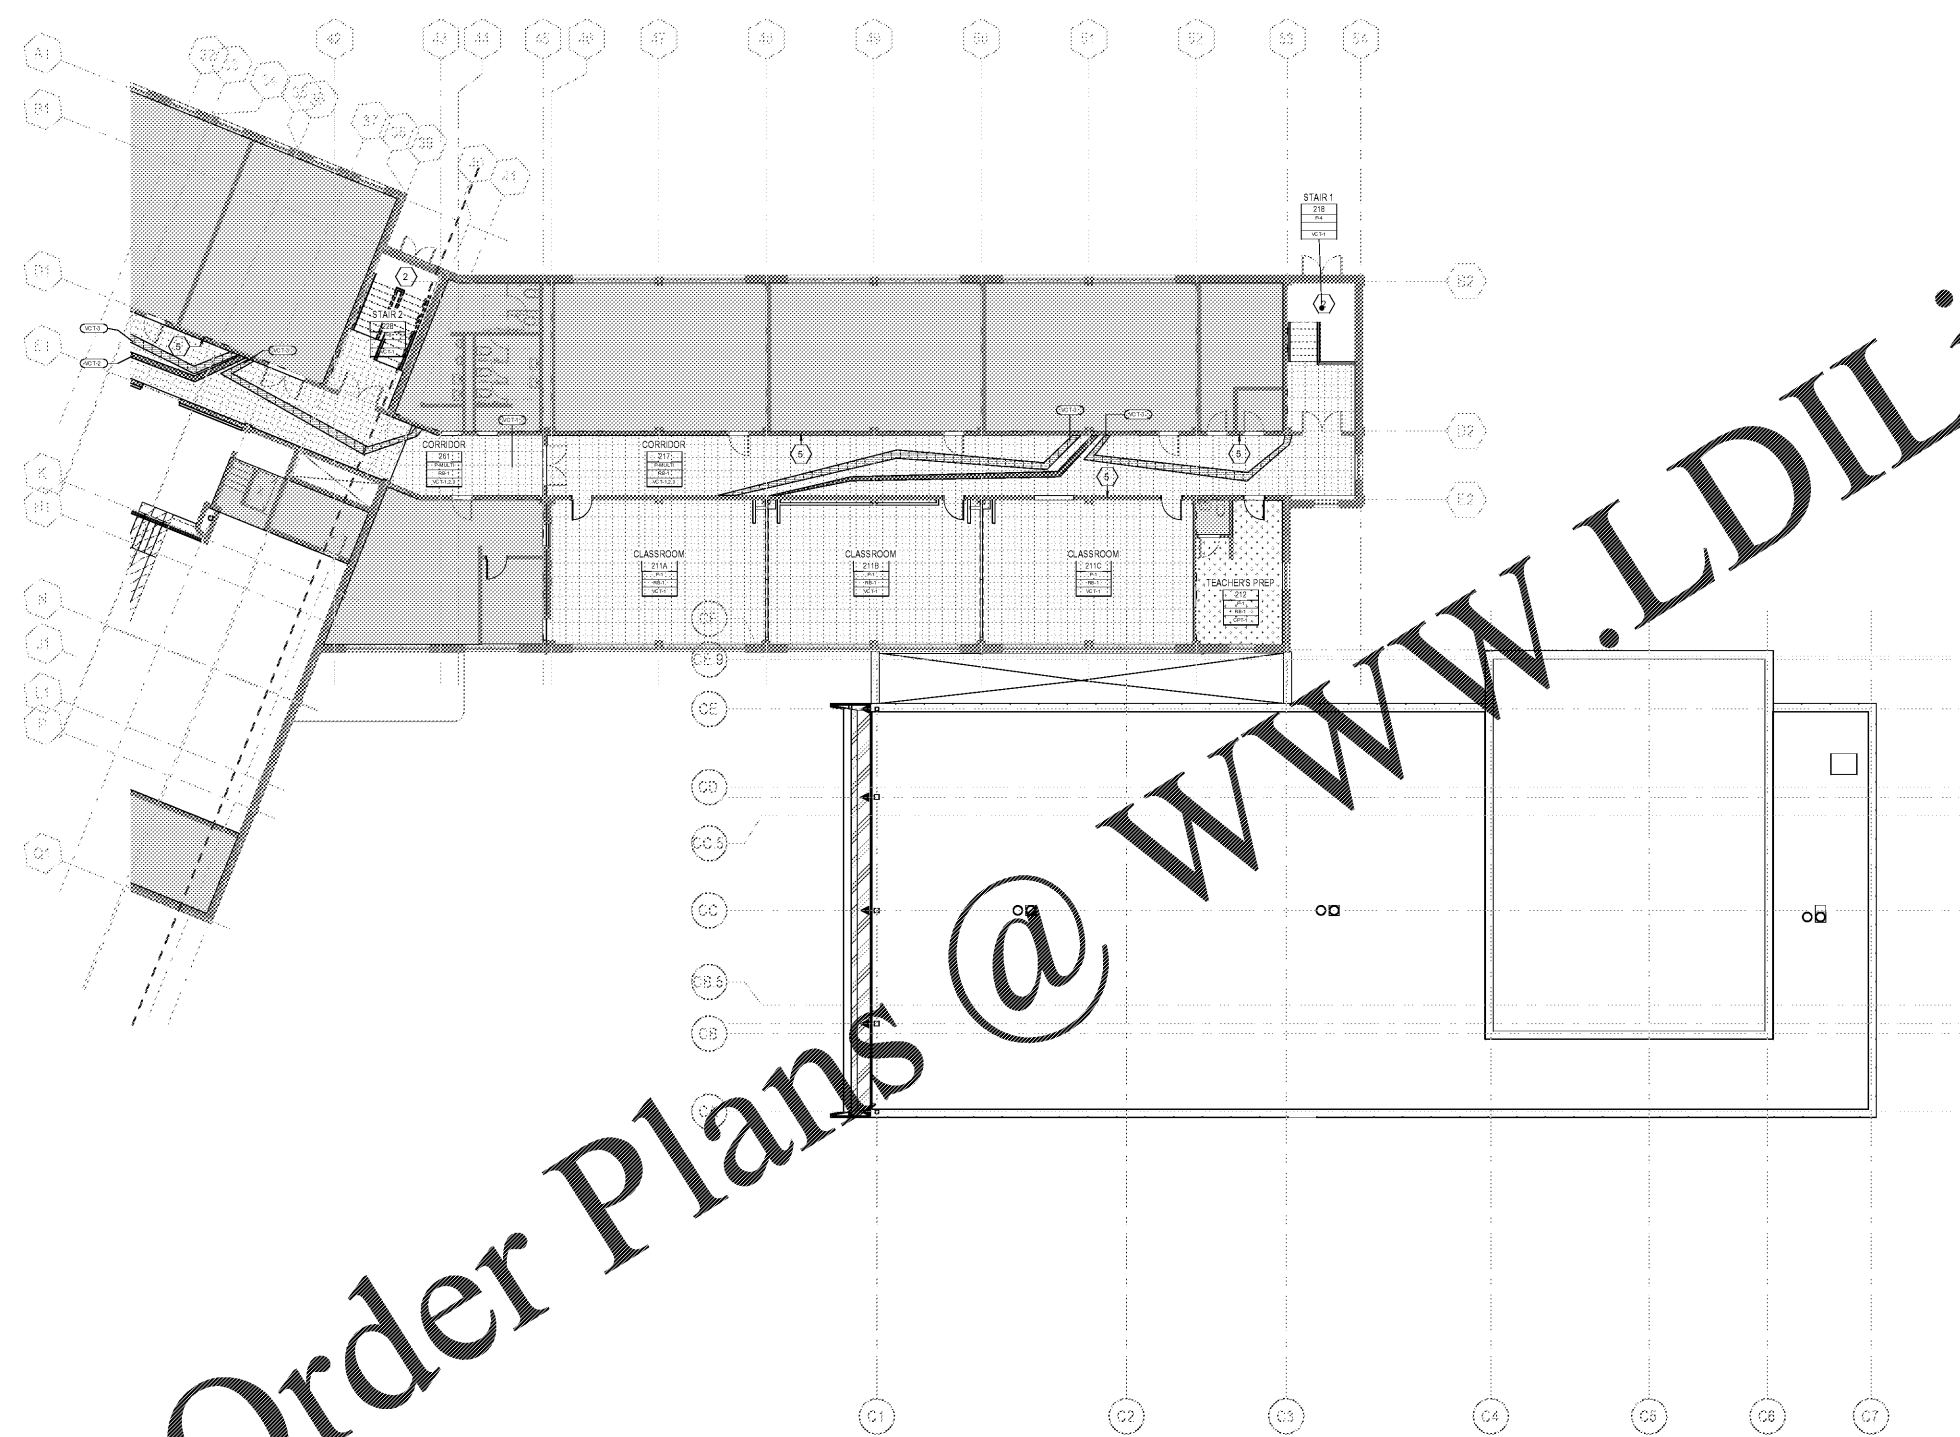

1 FINISH FLOOR PLAN - SECOND FLOOR - PART B
3/32