




DATE	ISSUE	DATE
07/20/19	ISSUE	DATE
	Job Number	801660.000
	Drawn	Author
	Checked	Checker
	Approved	Approver
		TITLE

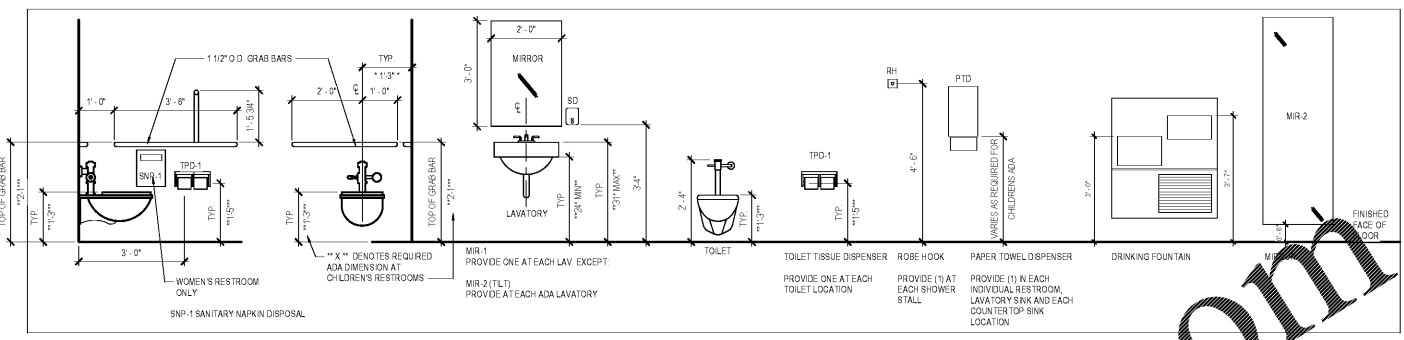


10 TYPICAL MOUNTING HEIGHTS
1/2" = 1'-0"

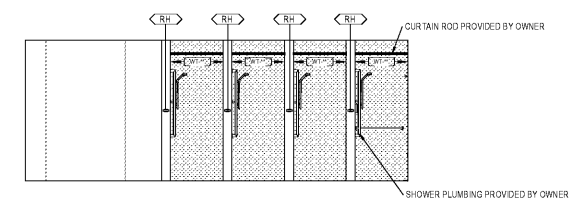


9 INTERIOR ELEVATION - SHOWERS TYP
1/4" = 1'-0"

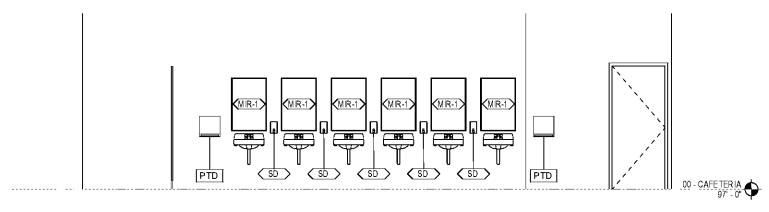


6 INTERIOR ELEVATION - WOMEN'S BATHROOM - 1
1/4" = 1'-0"

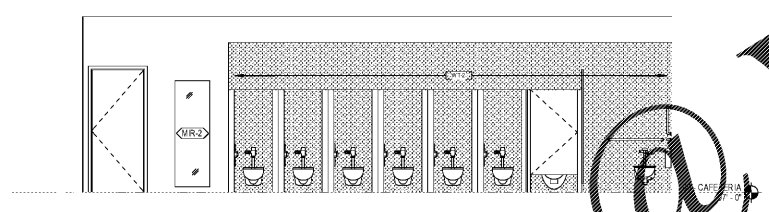


5 INTERIOR ELEVATION - WOMEN'S BATHROOM - 2
1/4" = 1'-0"

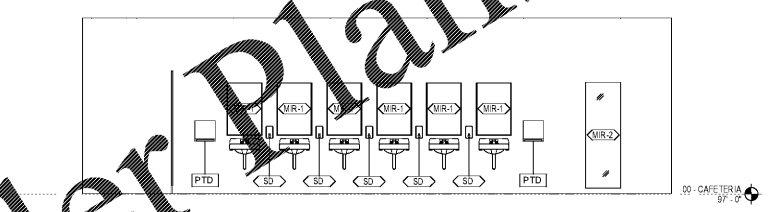

3 INTERIOR ELEVATION - MEN'S BATHROOM - 1
1/4" = 1'-0"

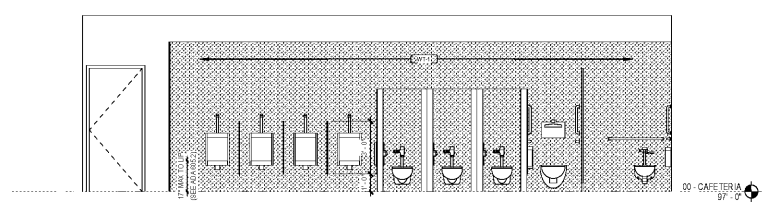


2 INTERIOR ELEVATION - MEN'S BATHROOM - 2
1/4" = 1'-0"

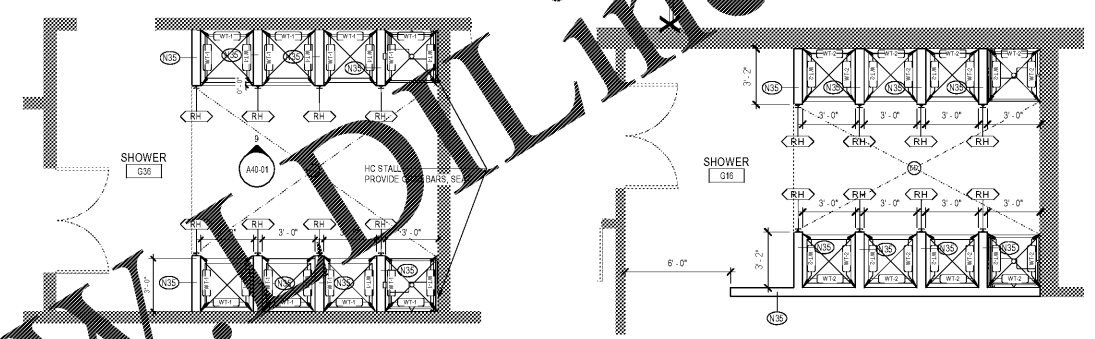


8 ENLARGED PLAN - MEN'S SHOWERS
1/4" = 1'-0"

7 ENLARGED PLAN - WOMEN'S SHOWERS
1/4" = 1'-0"

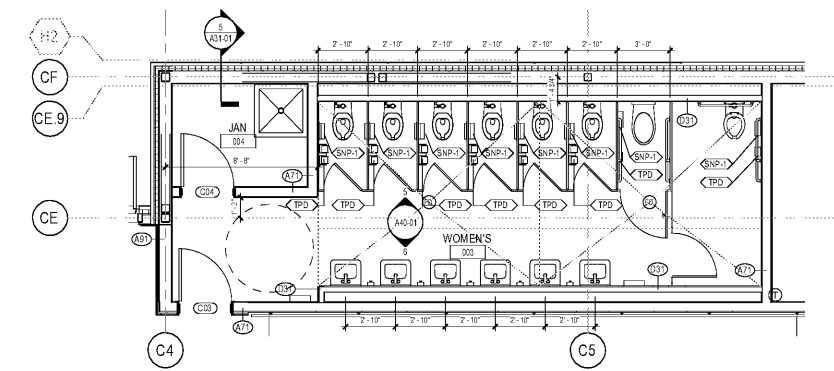

4 ENLARGED FLOOR PLAN - WOMEN'S RESTROOM
1/4" = 1'-0"

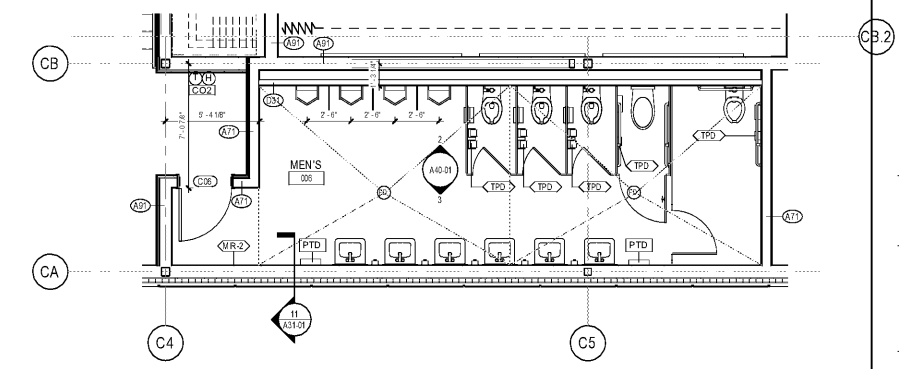

1 ENLARGED FLOOR PLAN - MEN'S RESTROOM
1/4" = 1'-0"

Order Plans @

WWW.VDILine.com