

CONSULTANTS

civil
Bioscience Land Planning
15 Simpson St NW, Atlanta, GA 30308

STRUCTURAL
Luzan-Cobb
1230 Peachtree St. NE, Suite 2500 Atlanta, GA
30309

MEP
Matheson Ball & Associates
11285 Elkins Rd., Suite F3, Roswell, GA 30076

LANDSCAPING
Perkins+Will
1315 Peachtree St. NE, Atlanta, GA 30309

CAMACHO
3103 Medlock Bridge Road, Norcross, GA
30071

OWNER
KIPP Metro Atlanta Schools
1445 Maynard Road NW, Atlanta, GA 30331

CONTRACTOR

PROJECT

**KIPP ATLANTA
COLLEGIATE - Addition
and Renovations**
98 Anderson Ave NW
Atlanta GA 30314

KEYPLAN

ISSUE CHART

RELEASED FOR CONSTRUCTION 06/07/2019

**GEORGIA
REGISTERED PROFESSIONAL ENGINEER
JOHN T. HUTTON**

**NO. 019292
EXPIRES 06/07/2019**


DATE	ISSUE	BY
18220		SG
		SG
		JH

TITLE
THIRD FLOOR
(MEZZANINE)
FRAMING PLAN - PART
A

SHEET NUMBER
S11-03A

Copyright © 2018 Perkins+Will

Order Plans @ WWW.LDILine.com

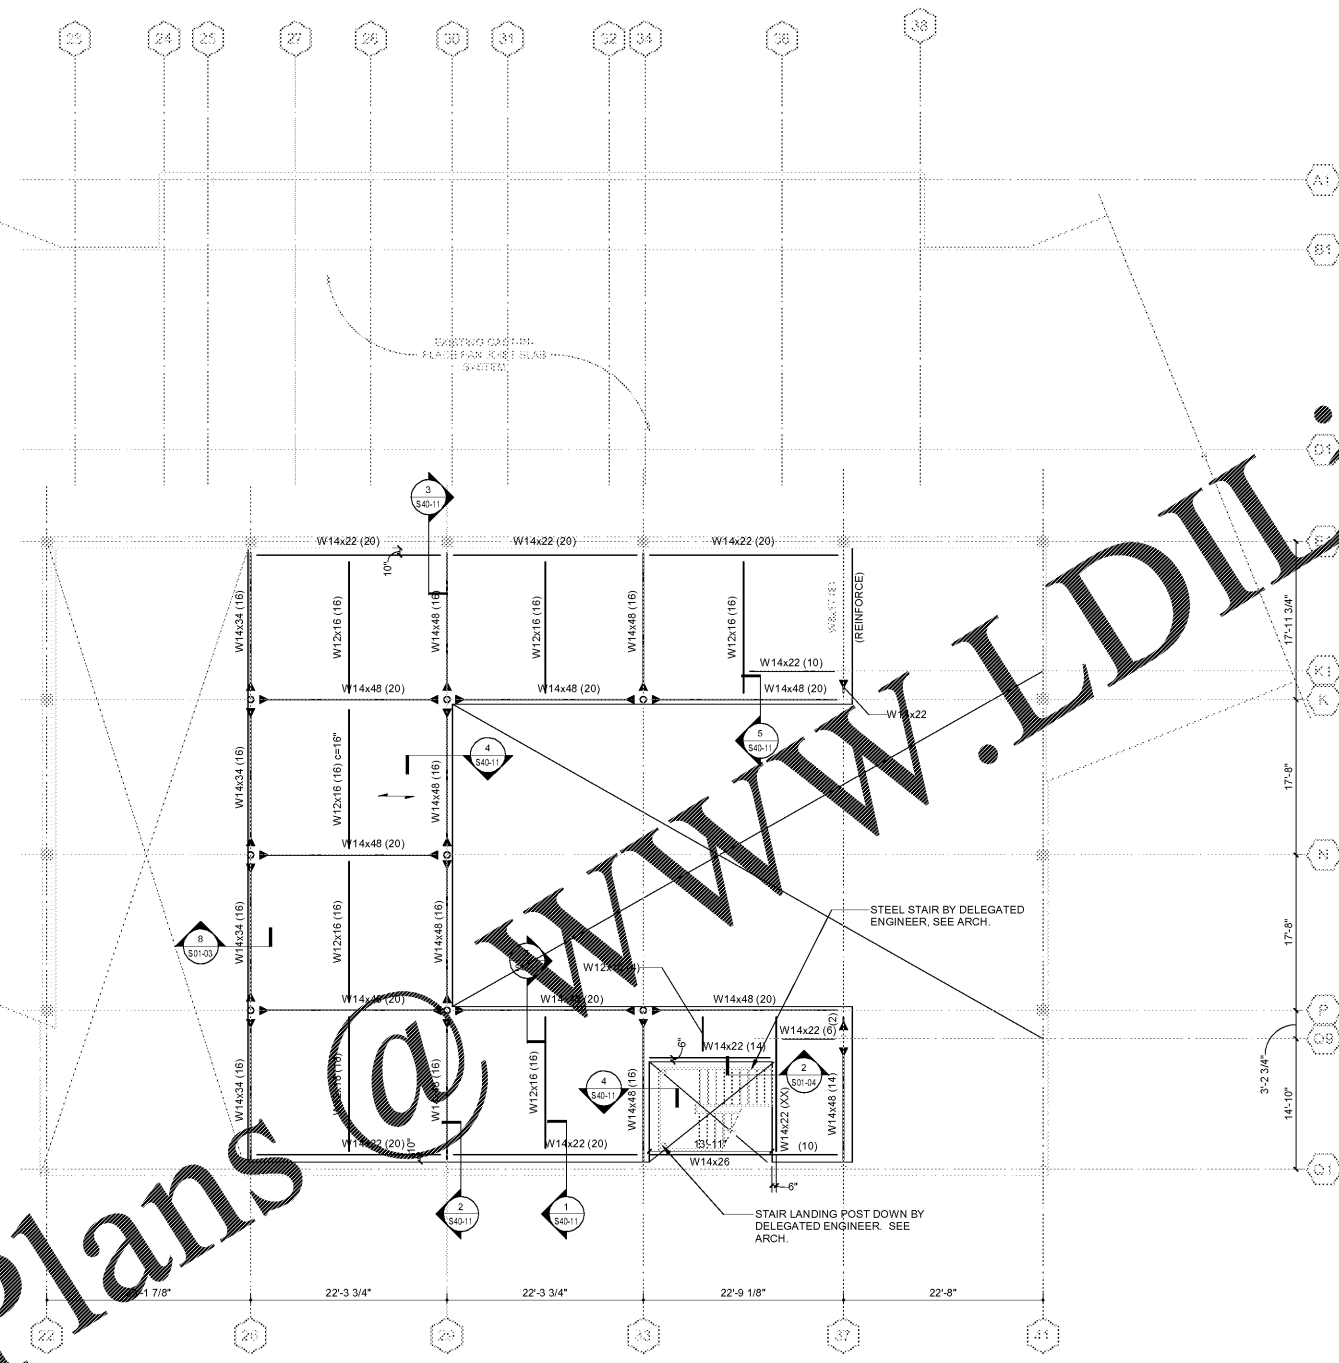

1 THIRD FLOOR (MEZZANINE) FRAMING PLAN - PART A
S11-03A SCALE: 1/8" = 1'-0"

- FRAMING NOTES:**
1. IN ADDITION TO SECTIONS & DETAILS REFERENCED IN THIS PLAN, SEE ALL TYPICAL DETAILS.
 2. [x-x'] INDICATES TOP OF SLAB
TOP OF SLAB TO MATCH EXISTING TOP OF SLAB, FIELD MEASURE
TOP OF STEEL= 0'-4 1/2" (RELATIVE TO TOP OF SLAB), U.N.O.
 3. ——— INDICATES SPAN DIRECTION OF SLAB CONSTRUCTION: 2" 18 GA. (MIN.) GALV. COMPOSITE FLOOR DECK
TOPPED w/ 2-1/2" LIGHTWEIGHT (114-120 PCF) CONCRETE, REINFORCED WITH 6x6-W2.9xW2.9 WWF (5" TOTAL).
 4. SPACE STEEL BEAMS EQUALLY BETWEEN COLUMNS, U.N.O.
 5. CANTILEVER BEAMS HAVE THE SAME SIZES AS THE BEAMS IN THE BACKSPANS, U.N.O.
 6. EDGE OF SLAB AT OPENINGS IS LOCATED 6" FROM THE BEAM CENTERLINE, U.N.O.

