

**CONSULTANTS**

**ARCHITECT**  
Beehive Land Planning  
15 Simpson St NW, Atlanta, GA 30309

**STRUCTURAL**  
Uzun+Case  
1220 Peachtree St NE, Suite 2500, Atlanta, GA  
30309

**MEP**  
Matheson Ball & Associates  
11285 Elkins Rd., Suite F3, Roswell, GA 30076

**LANDSCAPE ARCHITECT**  
Perkins+Will  
1315 Peachtree St NE, Atlanta, GA 30309

**KITCHEN**  
Camacho  
3103 Medlock Bridge Road, Norcross, GA  
30071

KIPP Metro Atlanta Schools - 1445  
Maynard Road, NW Atlanta, GA 30331

**FACILITY**  
**CONTRACTOR**




**PROJECT**

RELEASED FOR CONSTRUCTION 06/07/2019

**KIPP ATLANTA  
COLLEGIATE - Addition  
and Renovations**

**KEYPLAN**

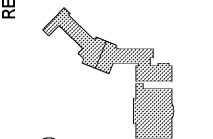


**ISSUE CHART**

DATE	ISSUE	DATE
Job Number		
Drawn	MSK	
Checked	GC	
Approved	GC	

**TITLE**  
**OVERALL FLOOR  
PLAN - SECOND  
FLOOR**

**SHEET NUMBER**  
**M10-02**

Copyright © 2019 Perkins+Will

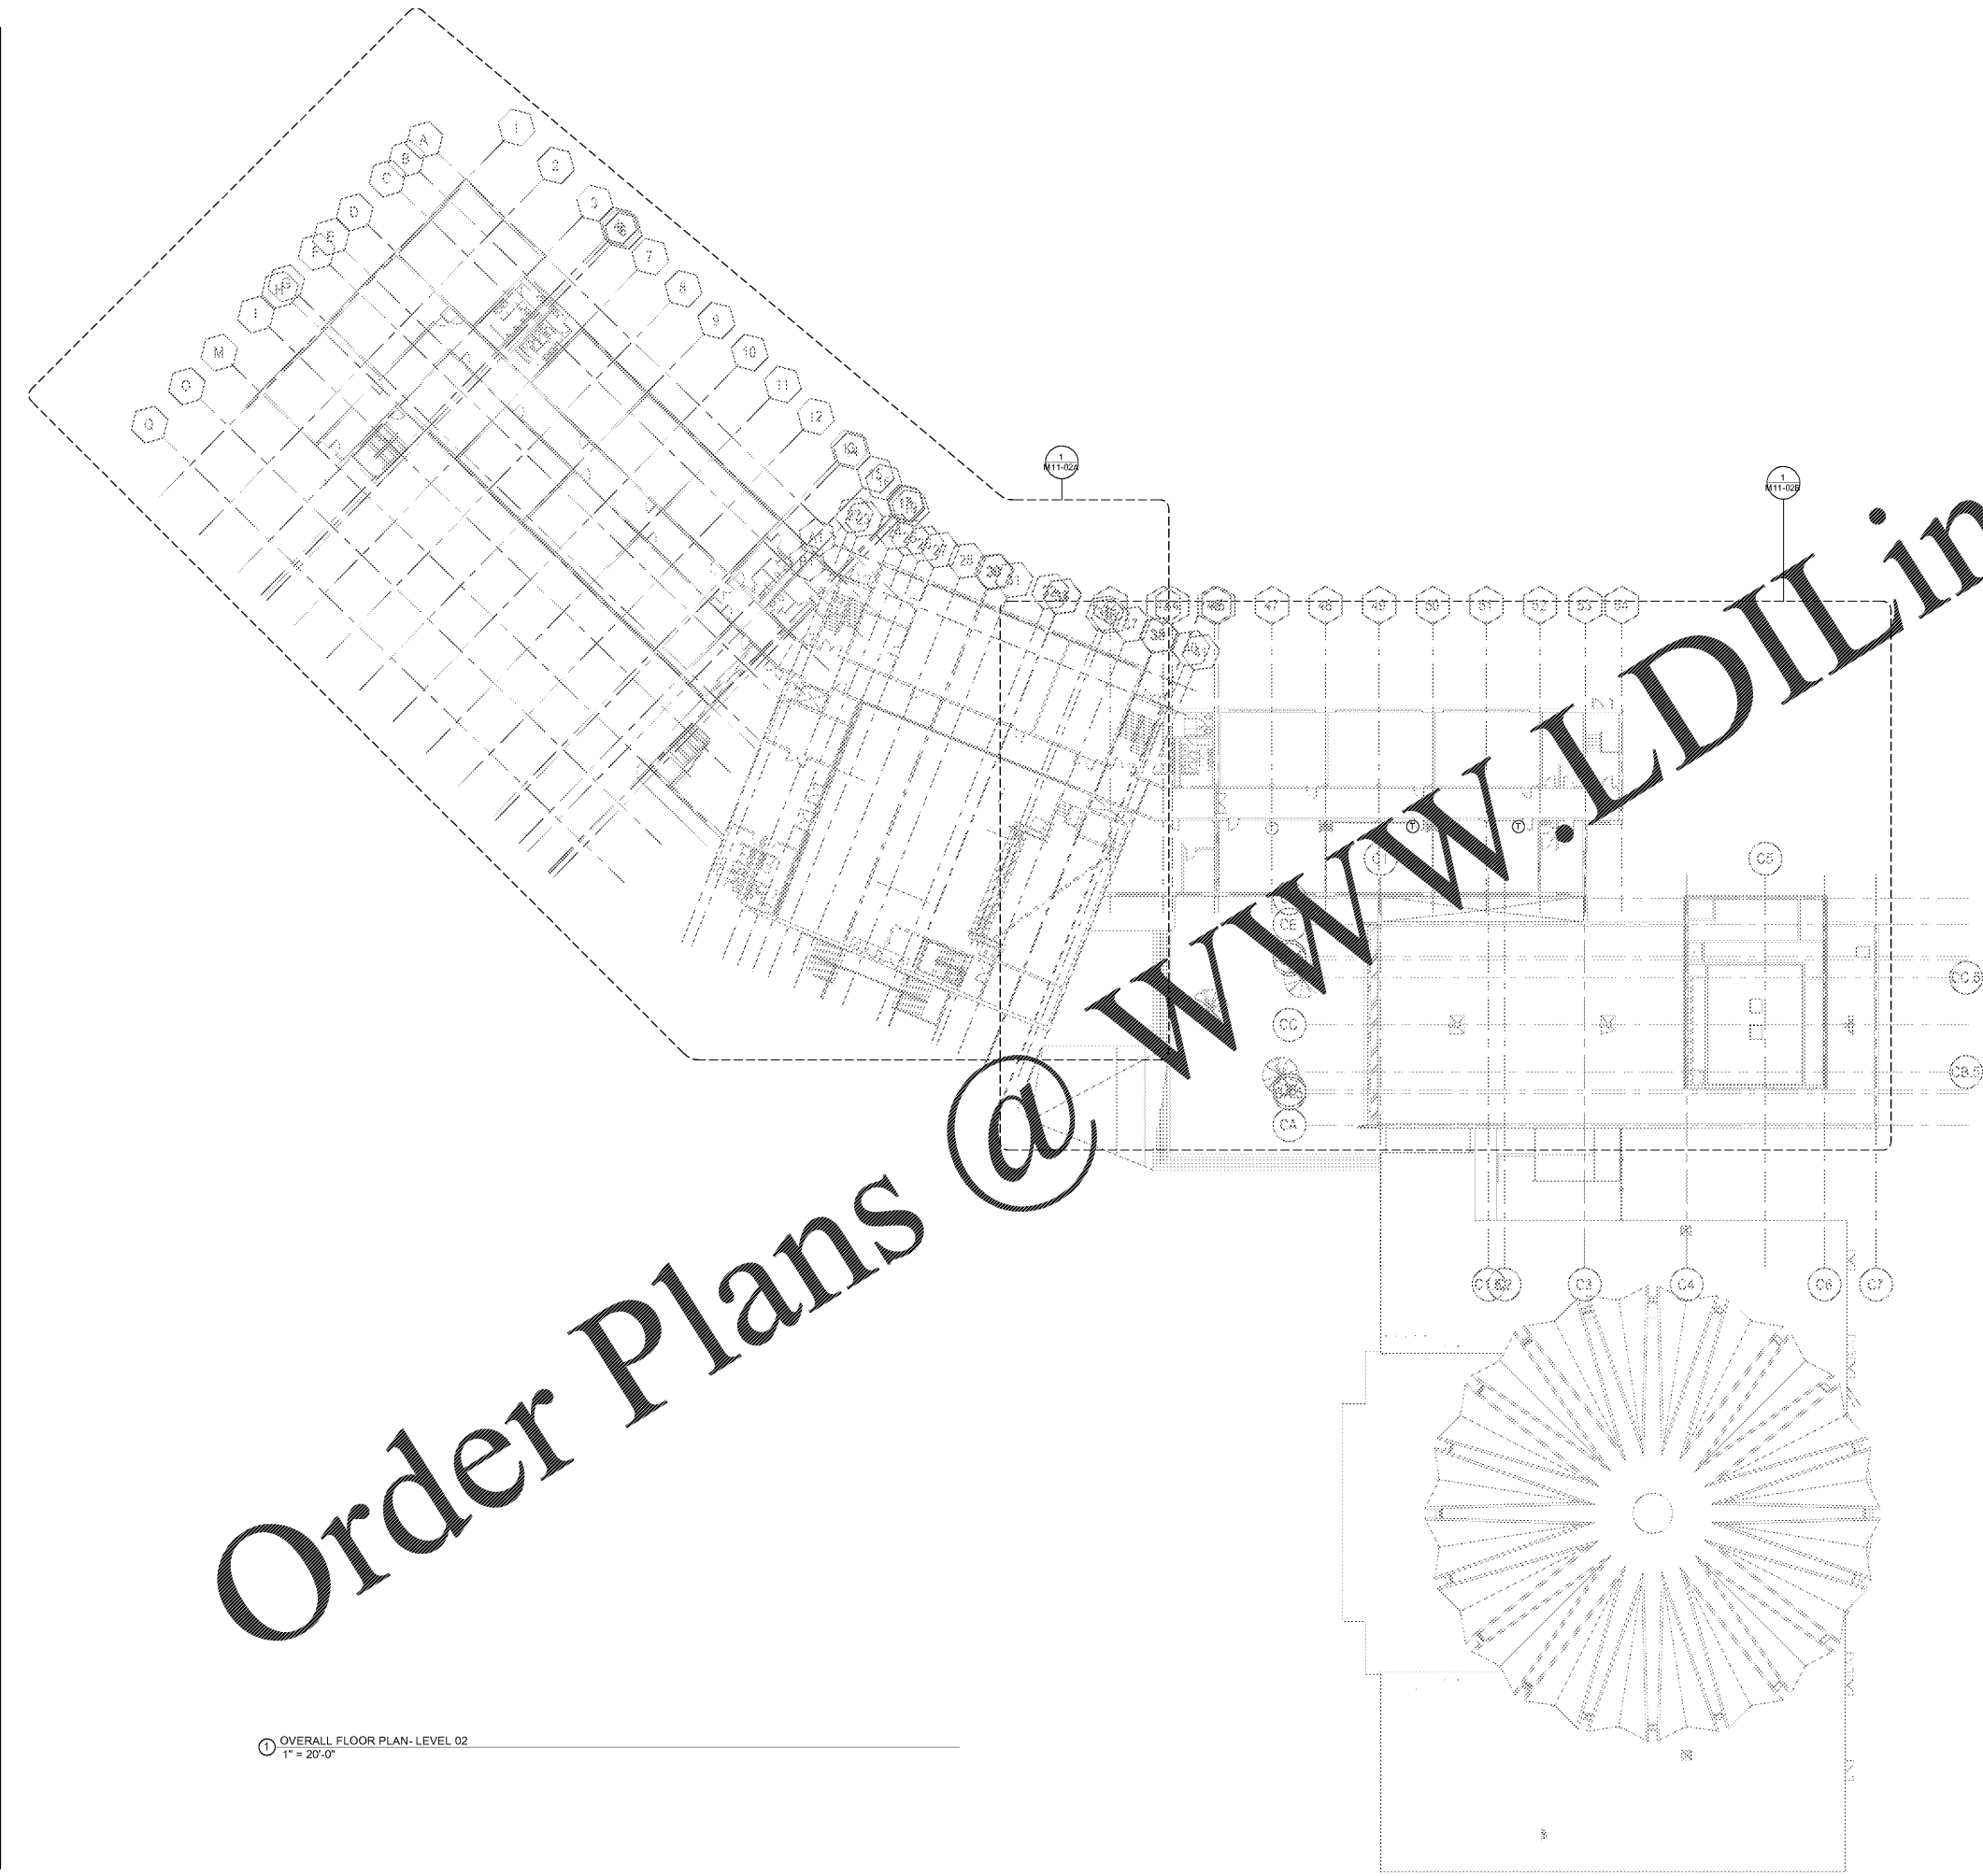

Order Plans @ [www.LDILine.com](http://www.LDILine.com)

1 OVERALL FLOOR PLAN - LEVEL 02  
1" = 20'-0"