


Order Plans @ www.LDILine.com

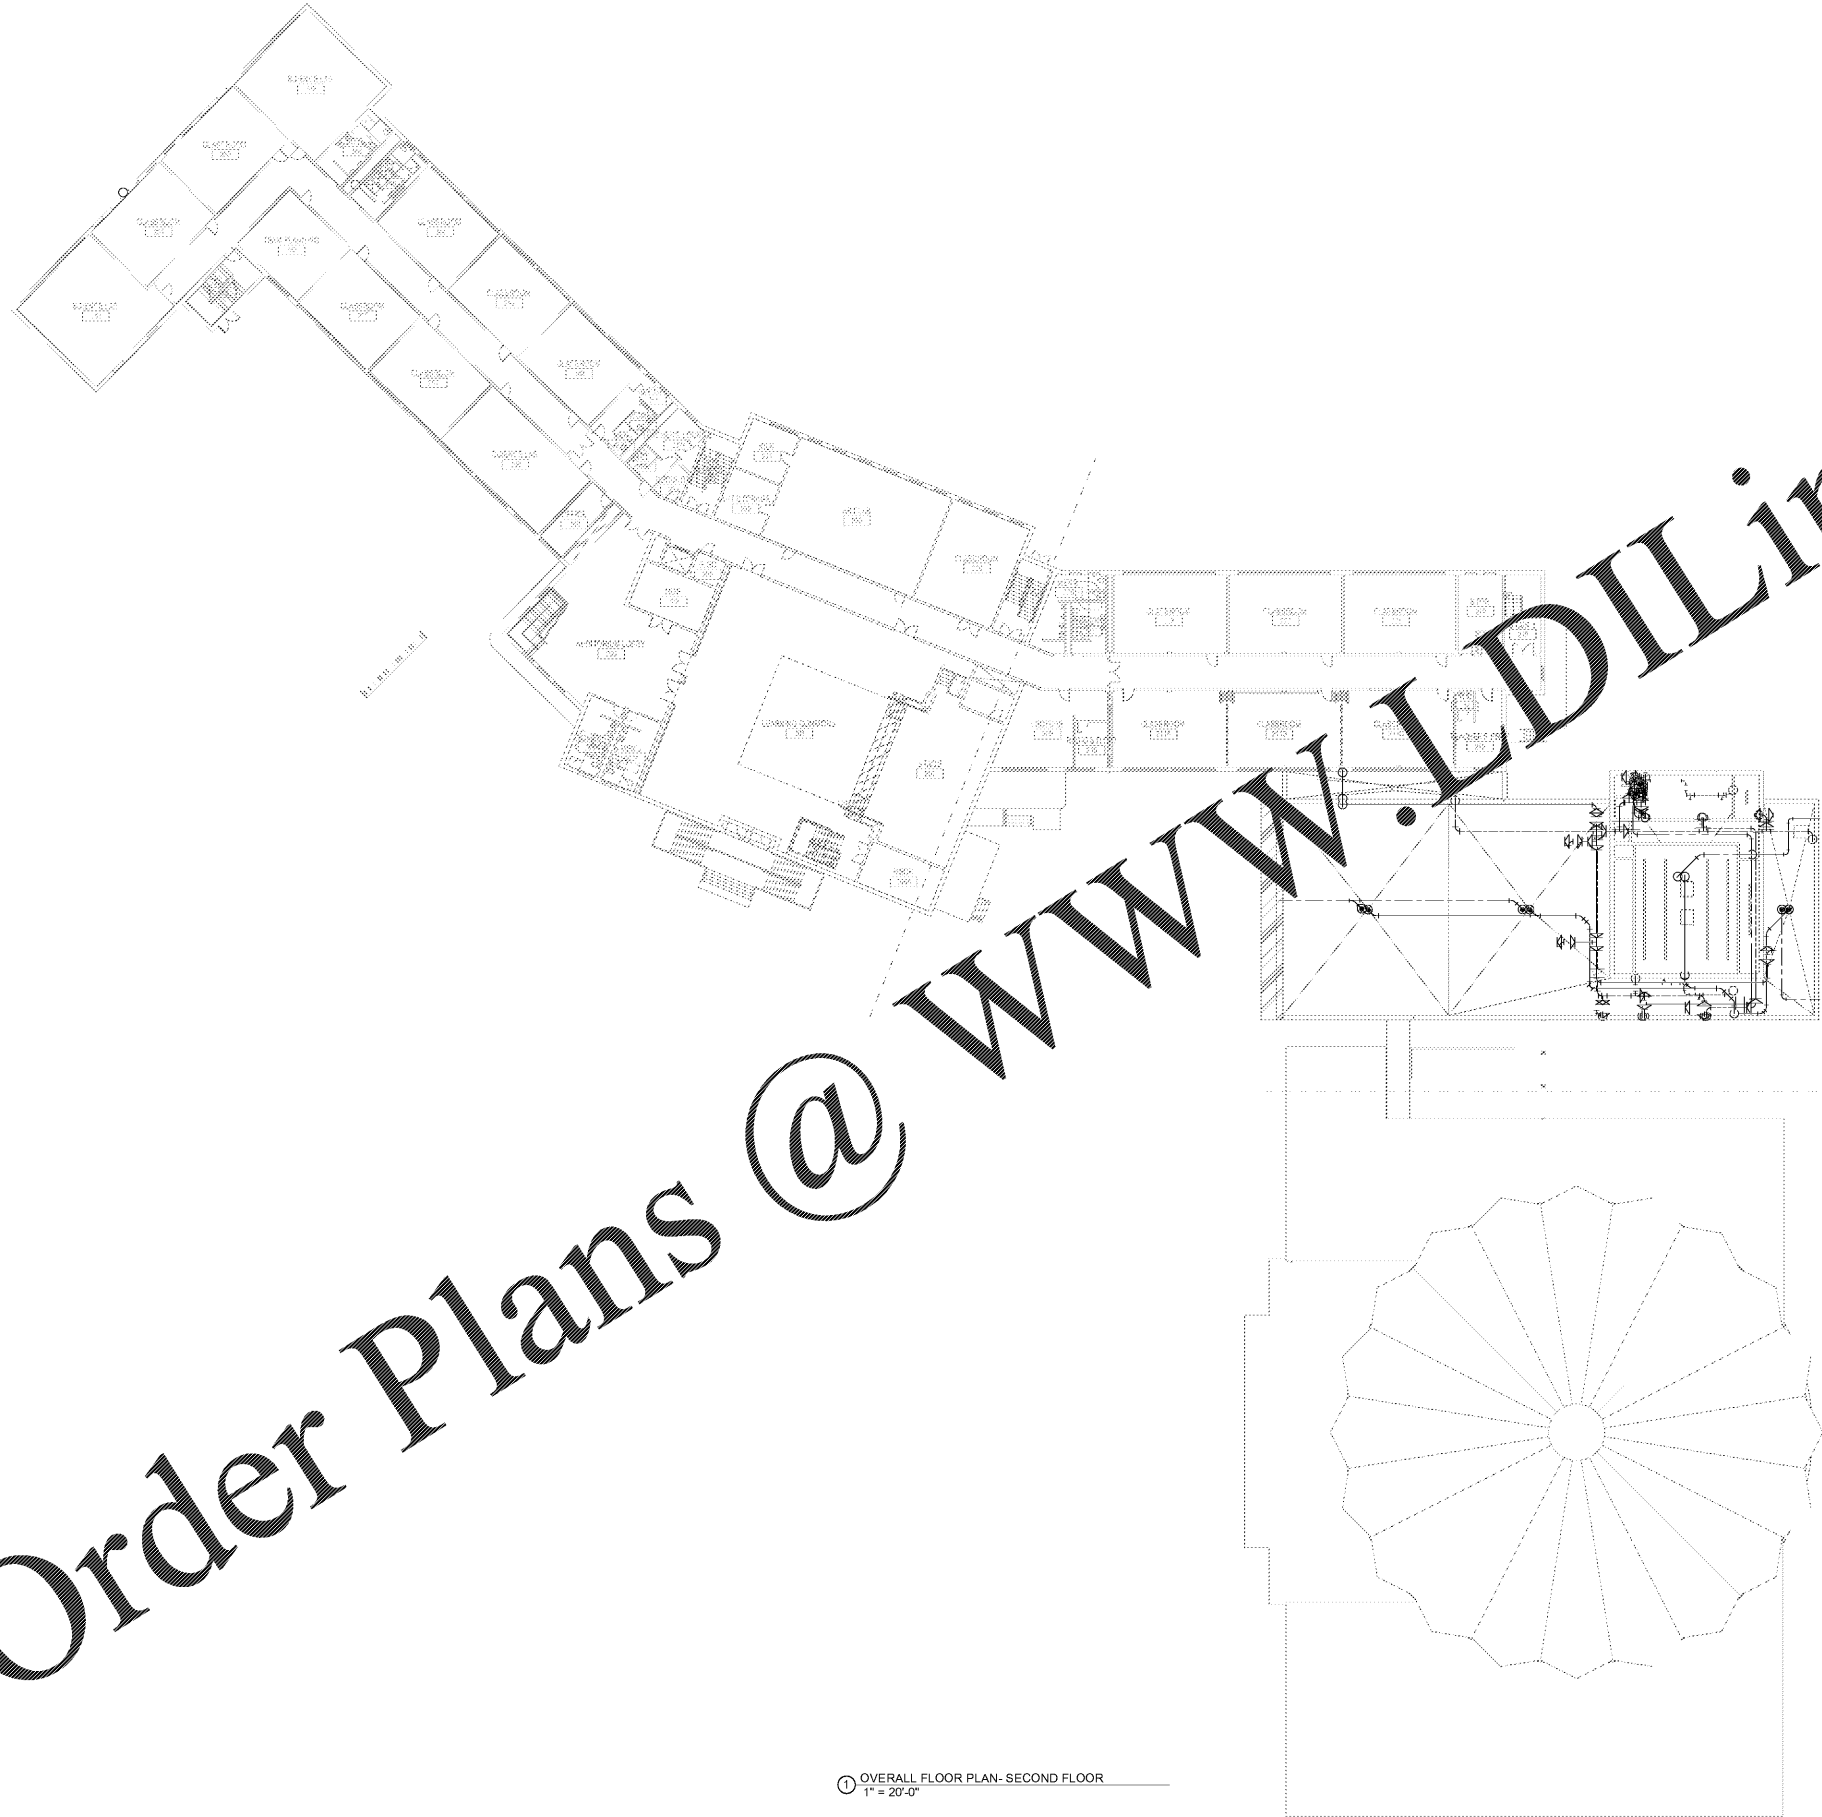

① OVERALL FLOOR PLAN-SECOND FLOOR
1" = 20'-0"

**PERKINS
+ WILL**

Address 1
Address 2
Address 3
City, State ZIP
1907 854-3210
1912-26-0789
www.perkinswill.com



PROJECT

KIPP ATLANTA
COLLEGIATE - Addition
and Renovations
98 Anderson Ave NW
Atlanta GA 30314

RELEASED FOR CONSTRUCTION 06/07/2019

KEYPLAN

ISSUE CHART

DATE	ISSUE	DATE
Job Number	BR	
Drawn	MK	
Checked	SM	
Approved		
TITLE		

OVERALL PLUMBING
PLAN-SECOND
FLOOR

SHEET NUMBER

P10-02

MBA
CONSULTING
ENGINEERS

MBA# 19002

MATHESON BALL & ASSOCIATES, INC.
11288 ELKING RD. SUITE F-3
ROSWELL, GEORGIA 30076
PHONE: (770) 791-1072
WWW.MATHESONBALL.COM

Copyright © 2019 Perkins+Will