



PROJECT

**KIPP ATLANTA
COLLEGIATE - Addition
and Renovations**
98 Anderson Ave NW
Atlanta GA 30314

RELEASED FOR CONSTRUCTION 06/07/2019

KEYPLAN

ISSUE CHART


DATE	ISSUE	DATE
Job Number		
Drawn	BR	
Checked	MK	
Approved	SM	

TITLE

**PLUMBING ROOF
PLAN - PART A**

SHEET NUMBER

P21-04A

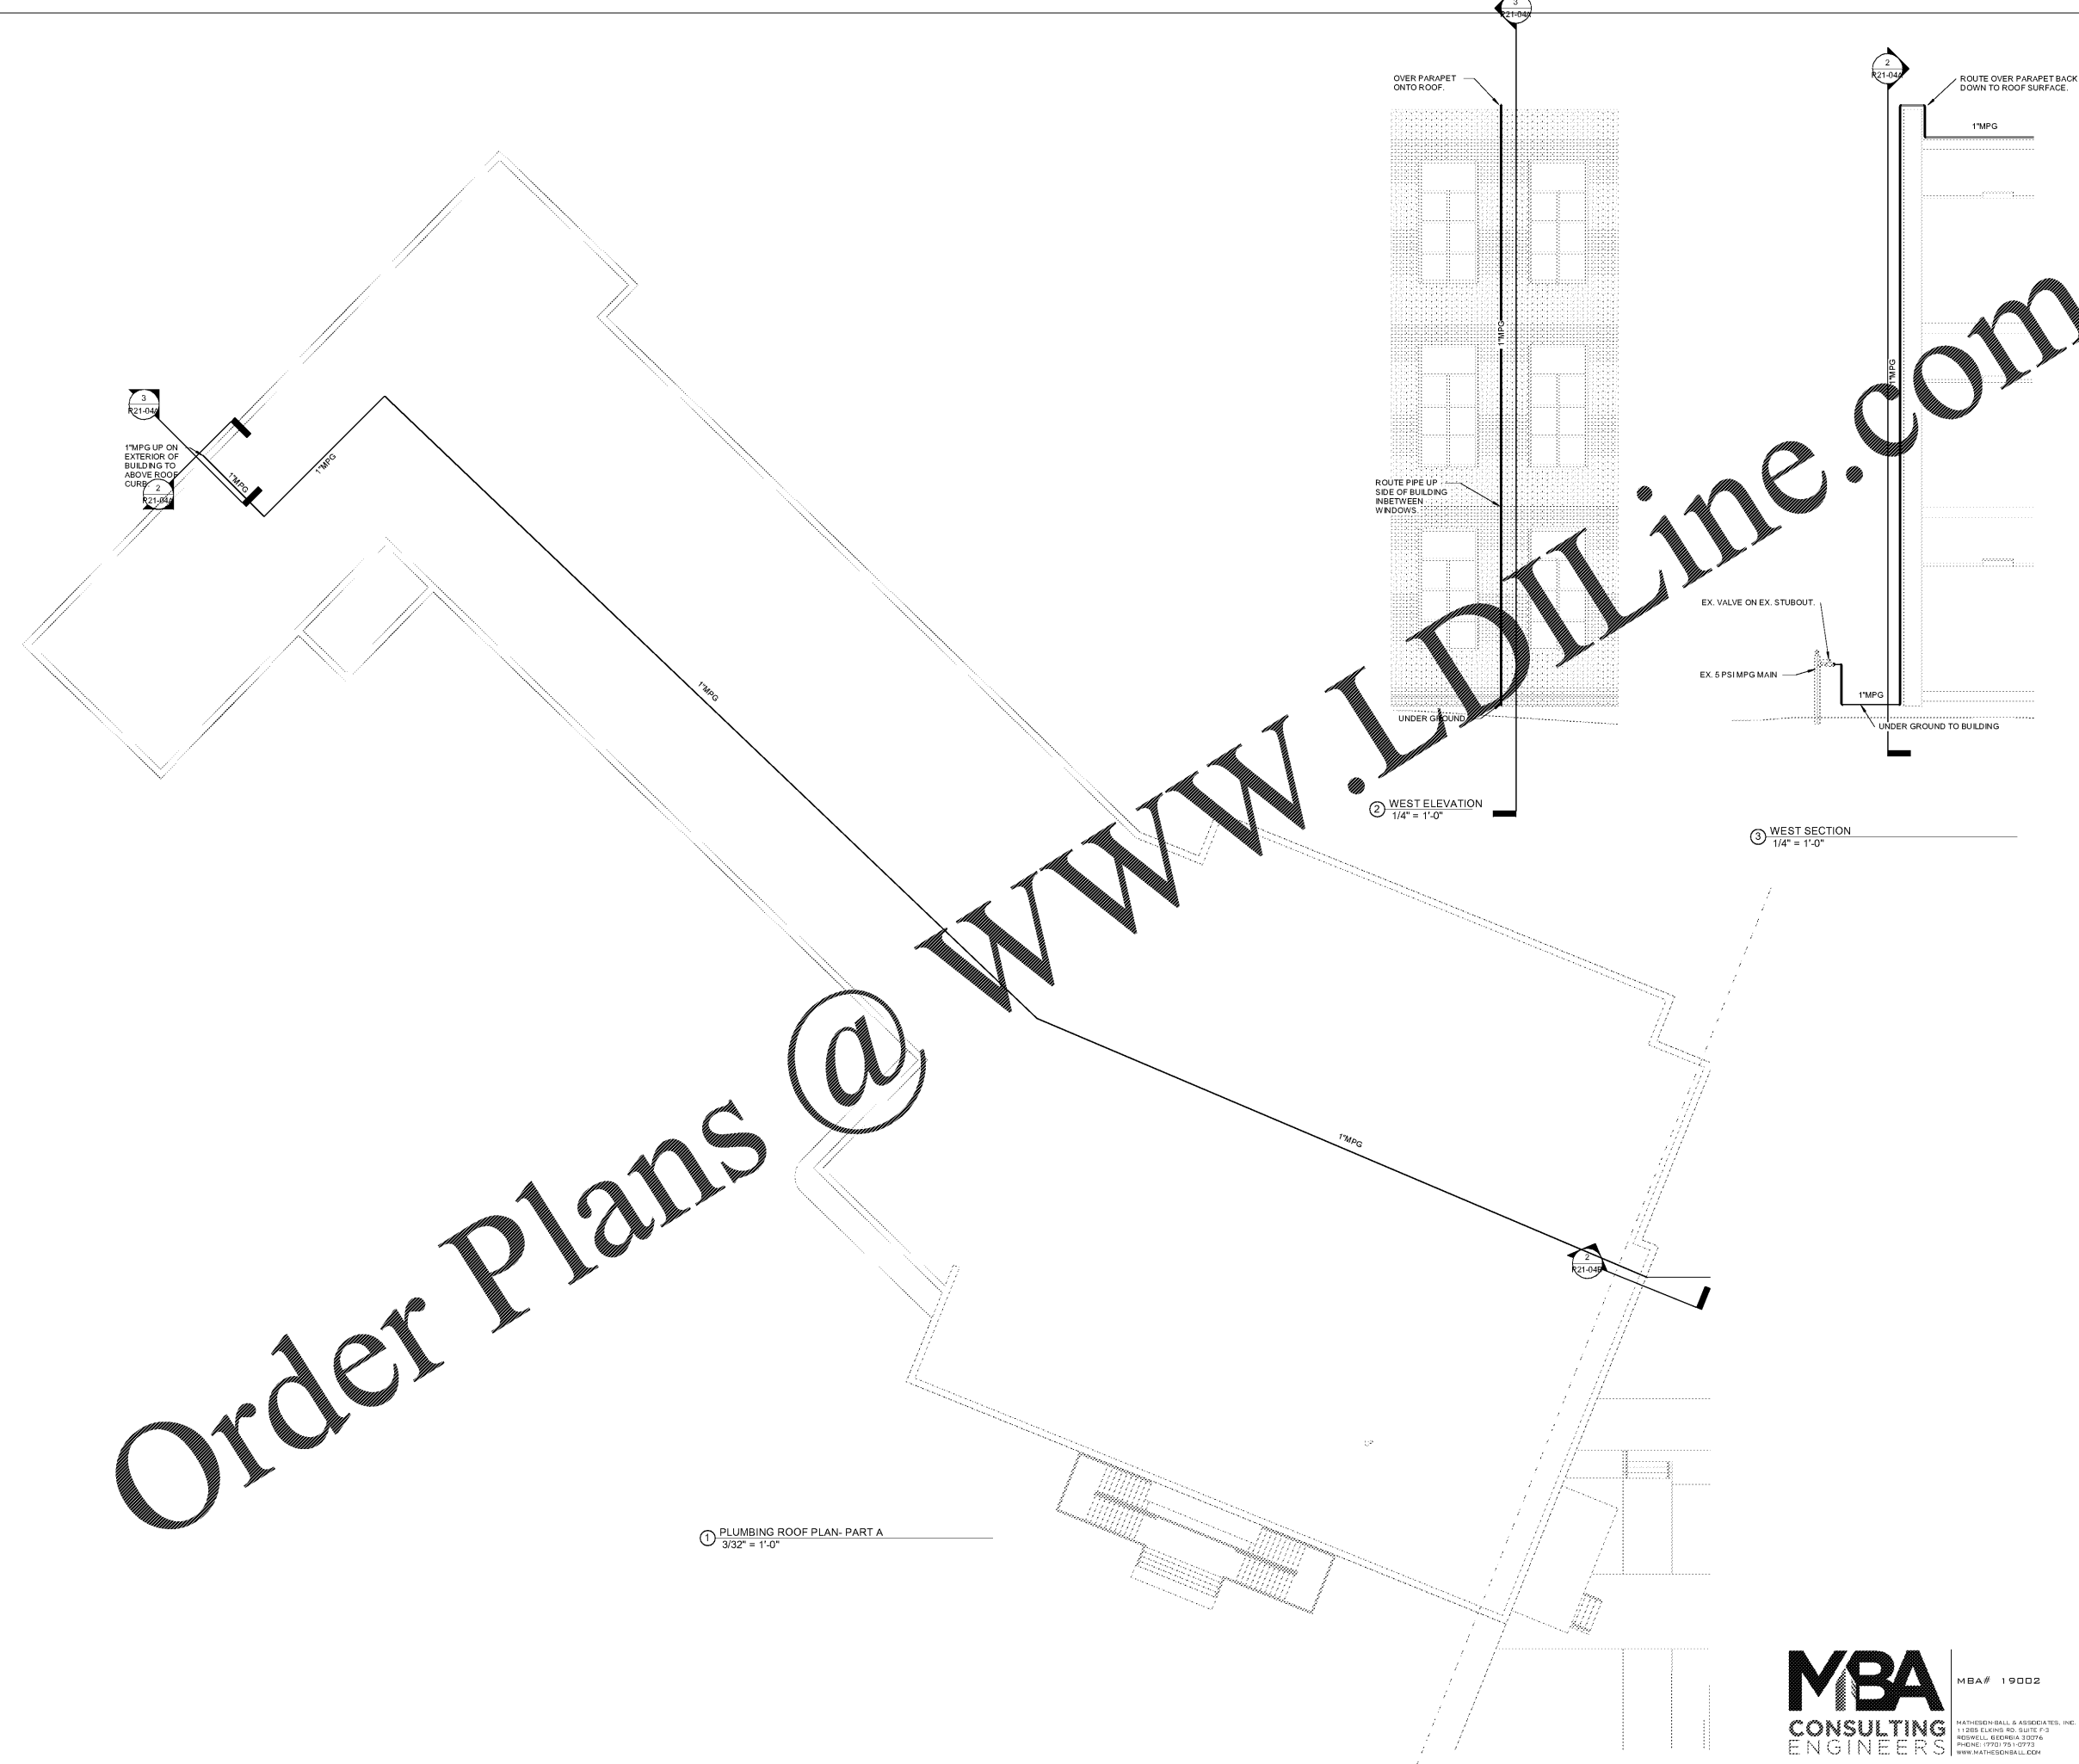

Order Plans @ www.LDILine.com

1 PLUMBING ROOF PLAN - PART A
3/32" = 1'-0"

2 WEST ELEVATION
1/4" = 1'-0"

3 WEST SECTION
1/4" = 1'-0"



MBA# 19002

MATHESON BALL & ASSOCIATES, INC.
11288 ELKING RD. SUITE F-3
ROSWELL, GEORGIA 30076
PHONE: (770) 751-1073
WWW.MATHESONBALL.COM