



PROJECT

**KIPP ATLANTA
COLLEGIATE - Addition
and Renovations**
98 Anderson Ave NW
Atlanta GA 30314

RELEASED FOR CONSTRUCTION 06/07/2019

KEYPLAN


ISSUE CHART

DATE	ISSUE	BY

**PLUMBING ROOF
PLAN - PART B**

SHEET NUMBER

P21-04B

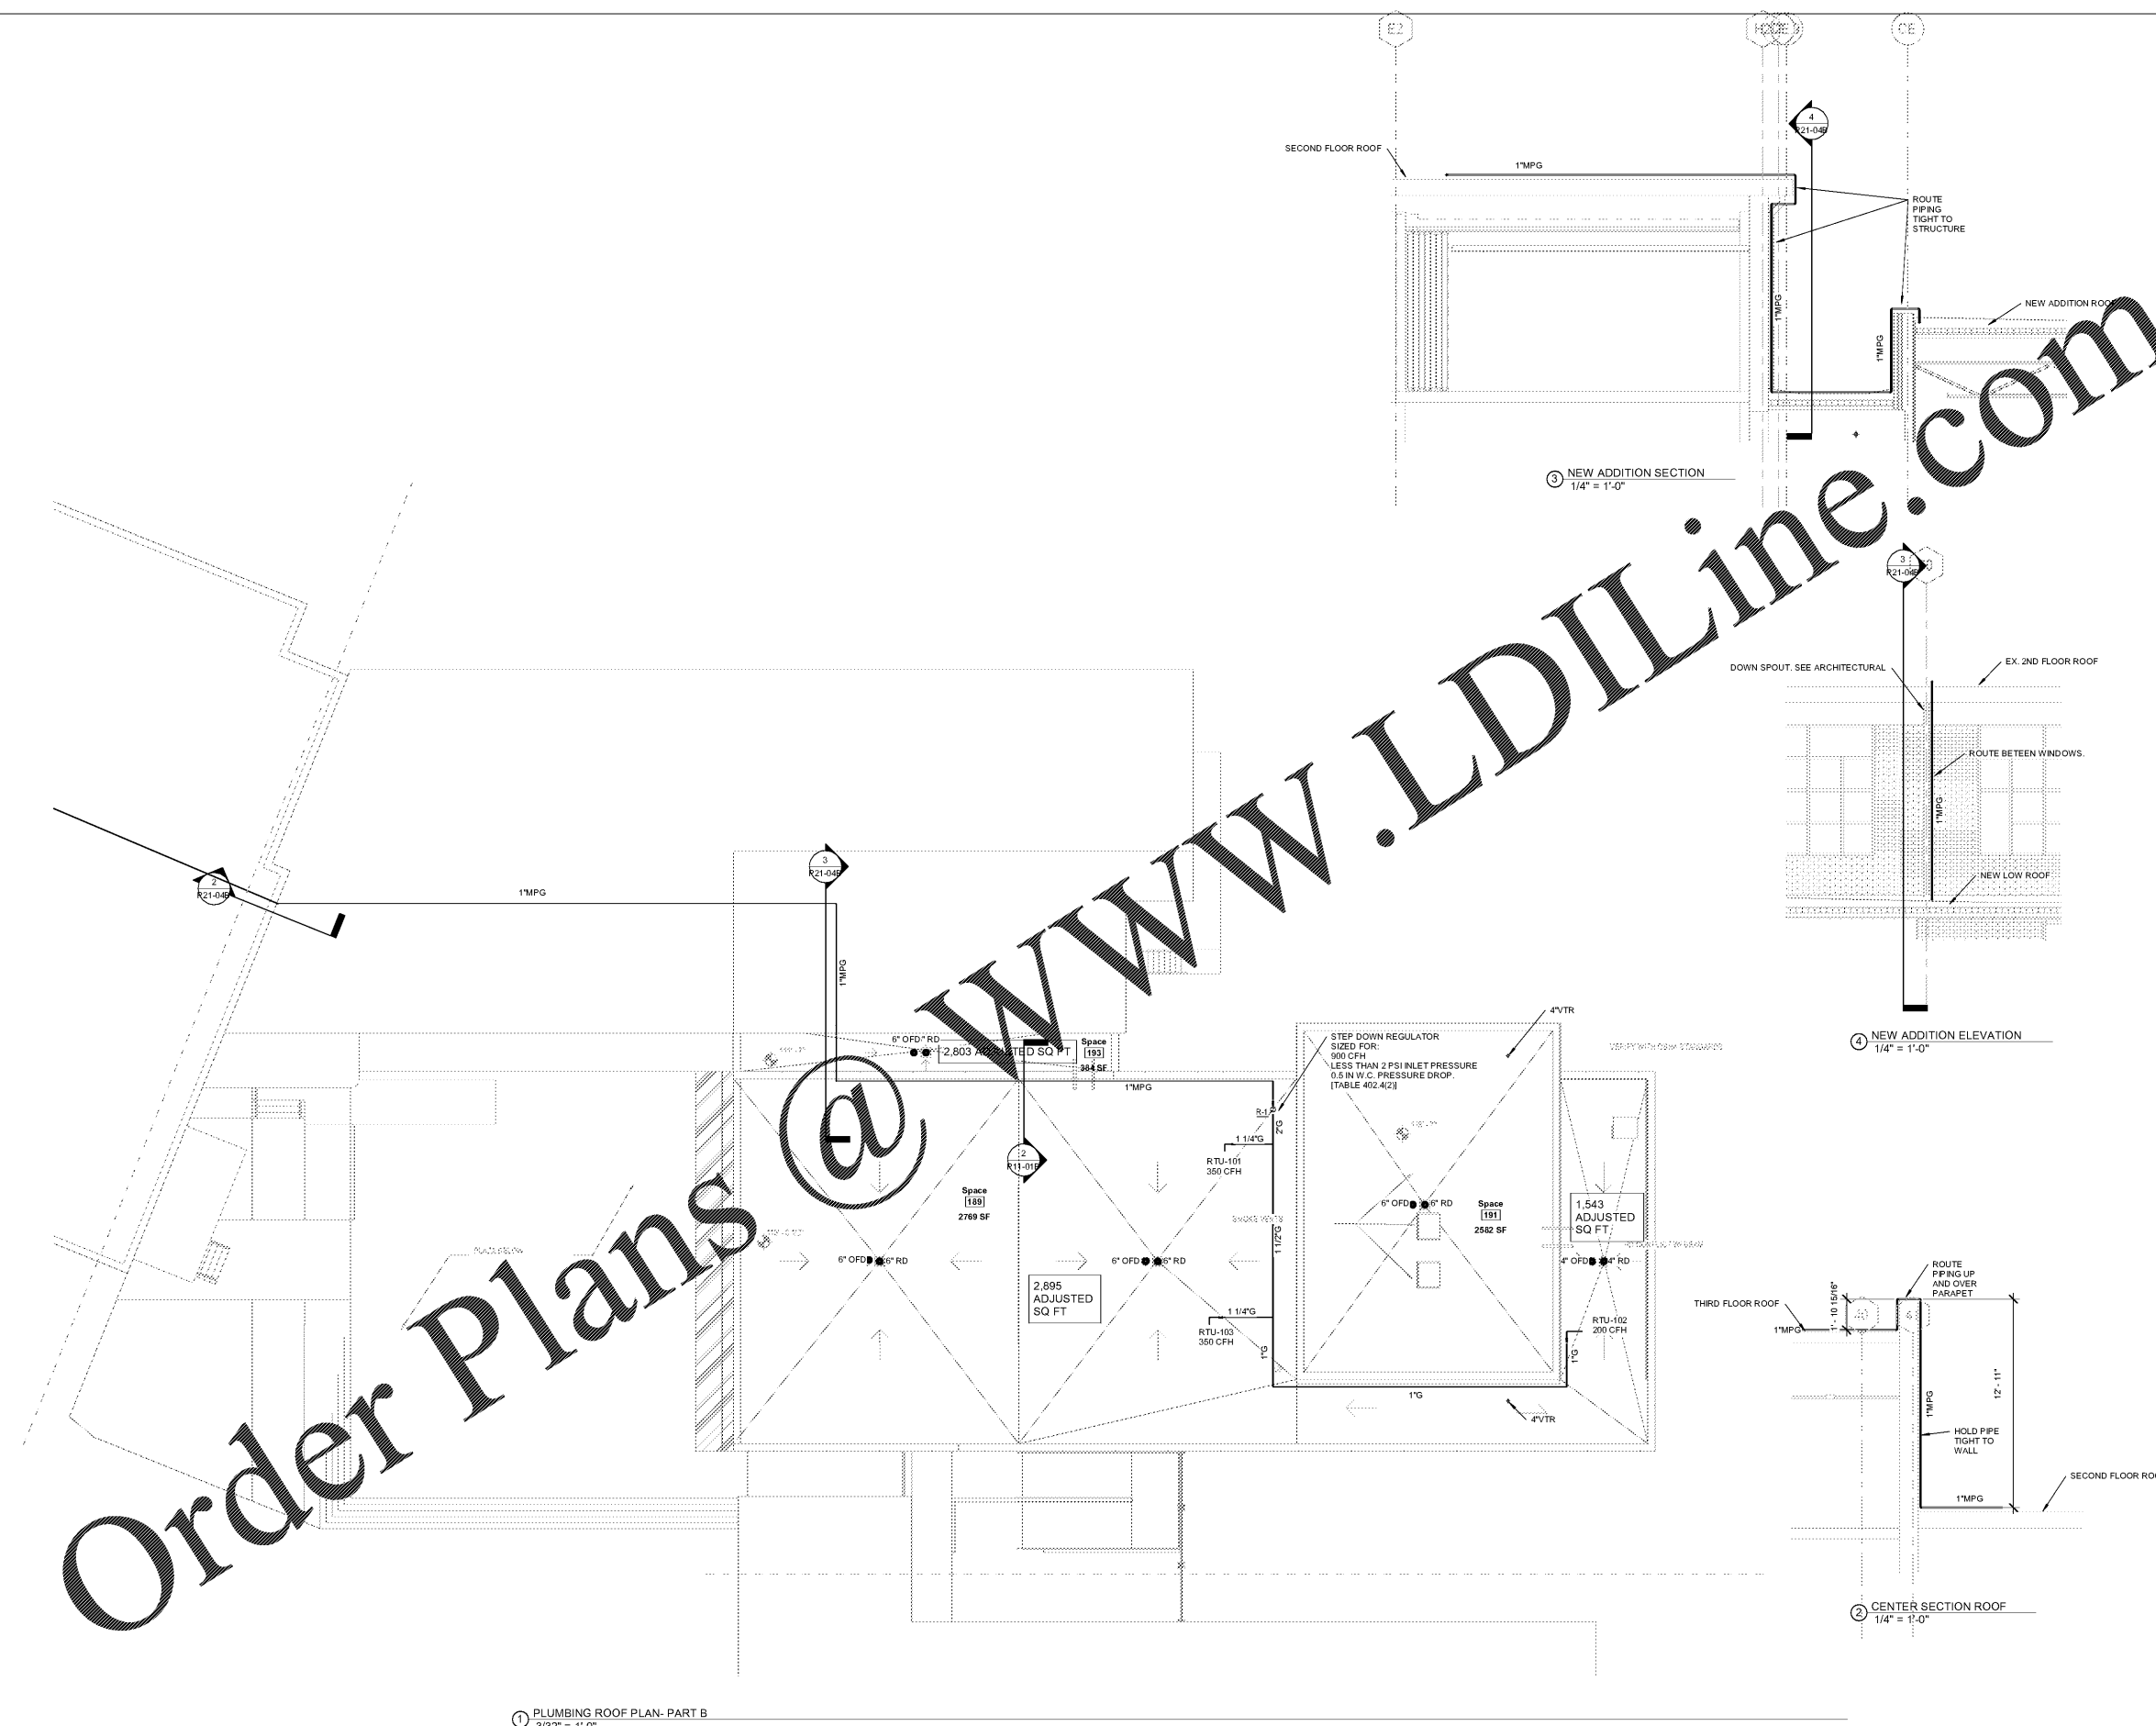

1 PLUMBING ROOF PLAN- PART B
3/32" = 1'-0"

3 NEW ADDITION SECTION
1/4" = 1'-0"

4 NEW ADDITION ELEVATION
1/4" = 1'-0"

2 CENTER SECTION ROOF
1/4" = 1'-0"

Order Plans @ WWW.LDILine.com