


www.JDIDLine.com

Order Plans @

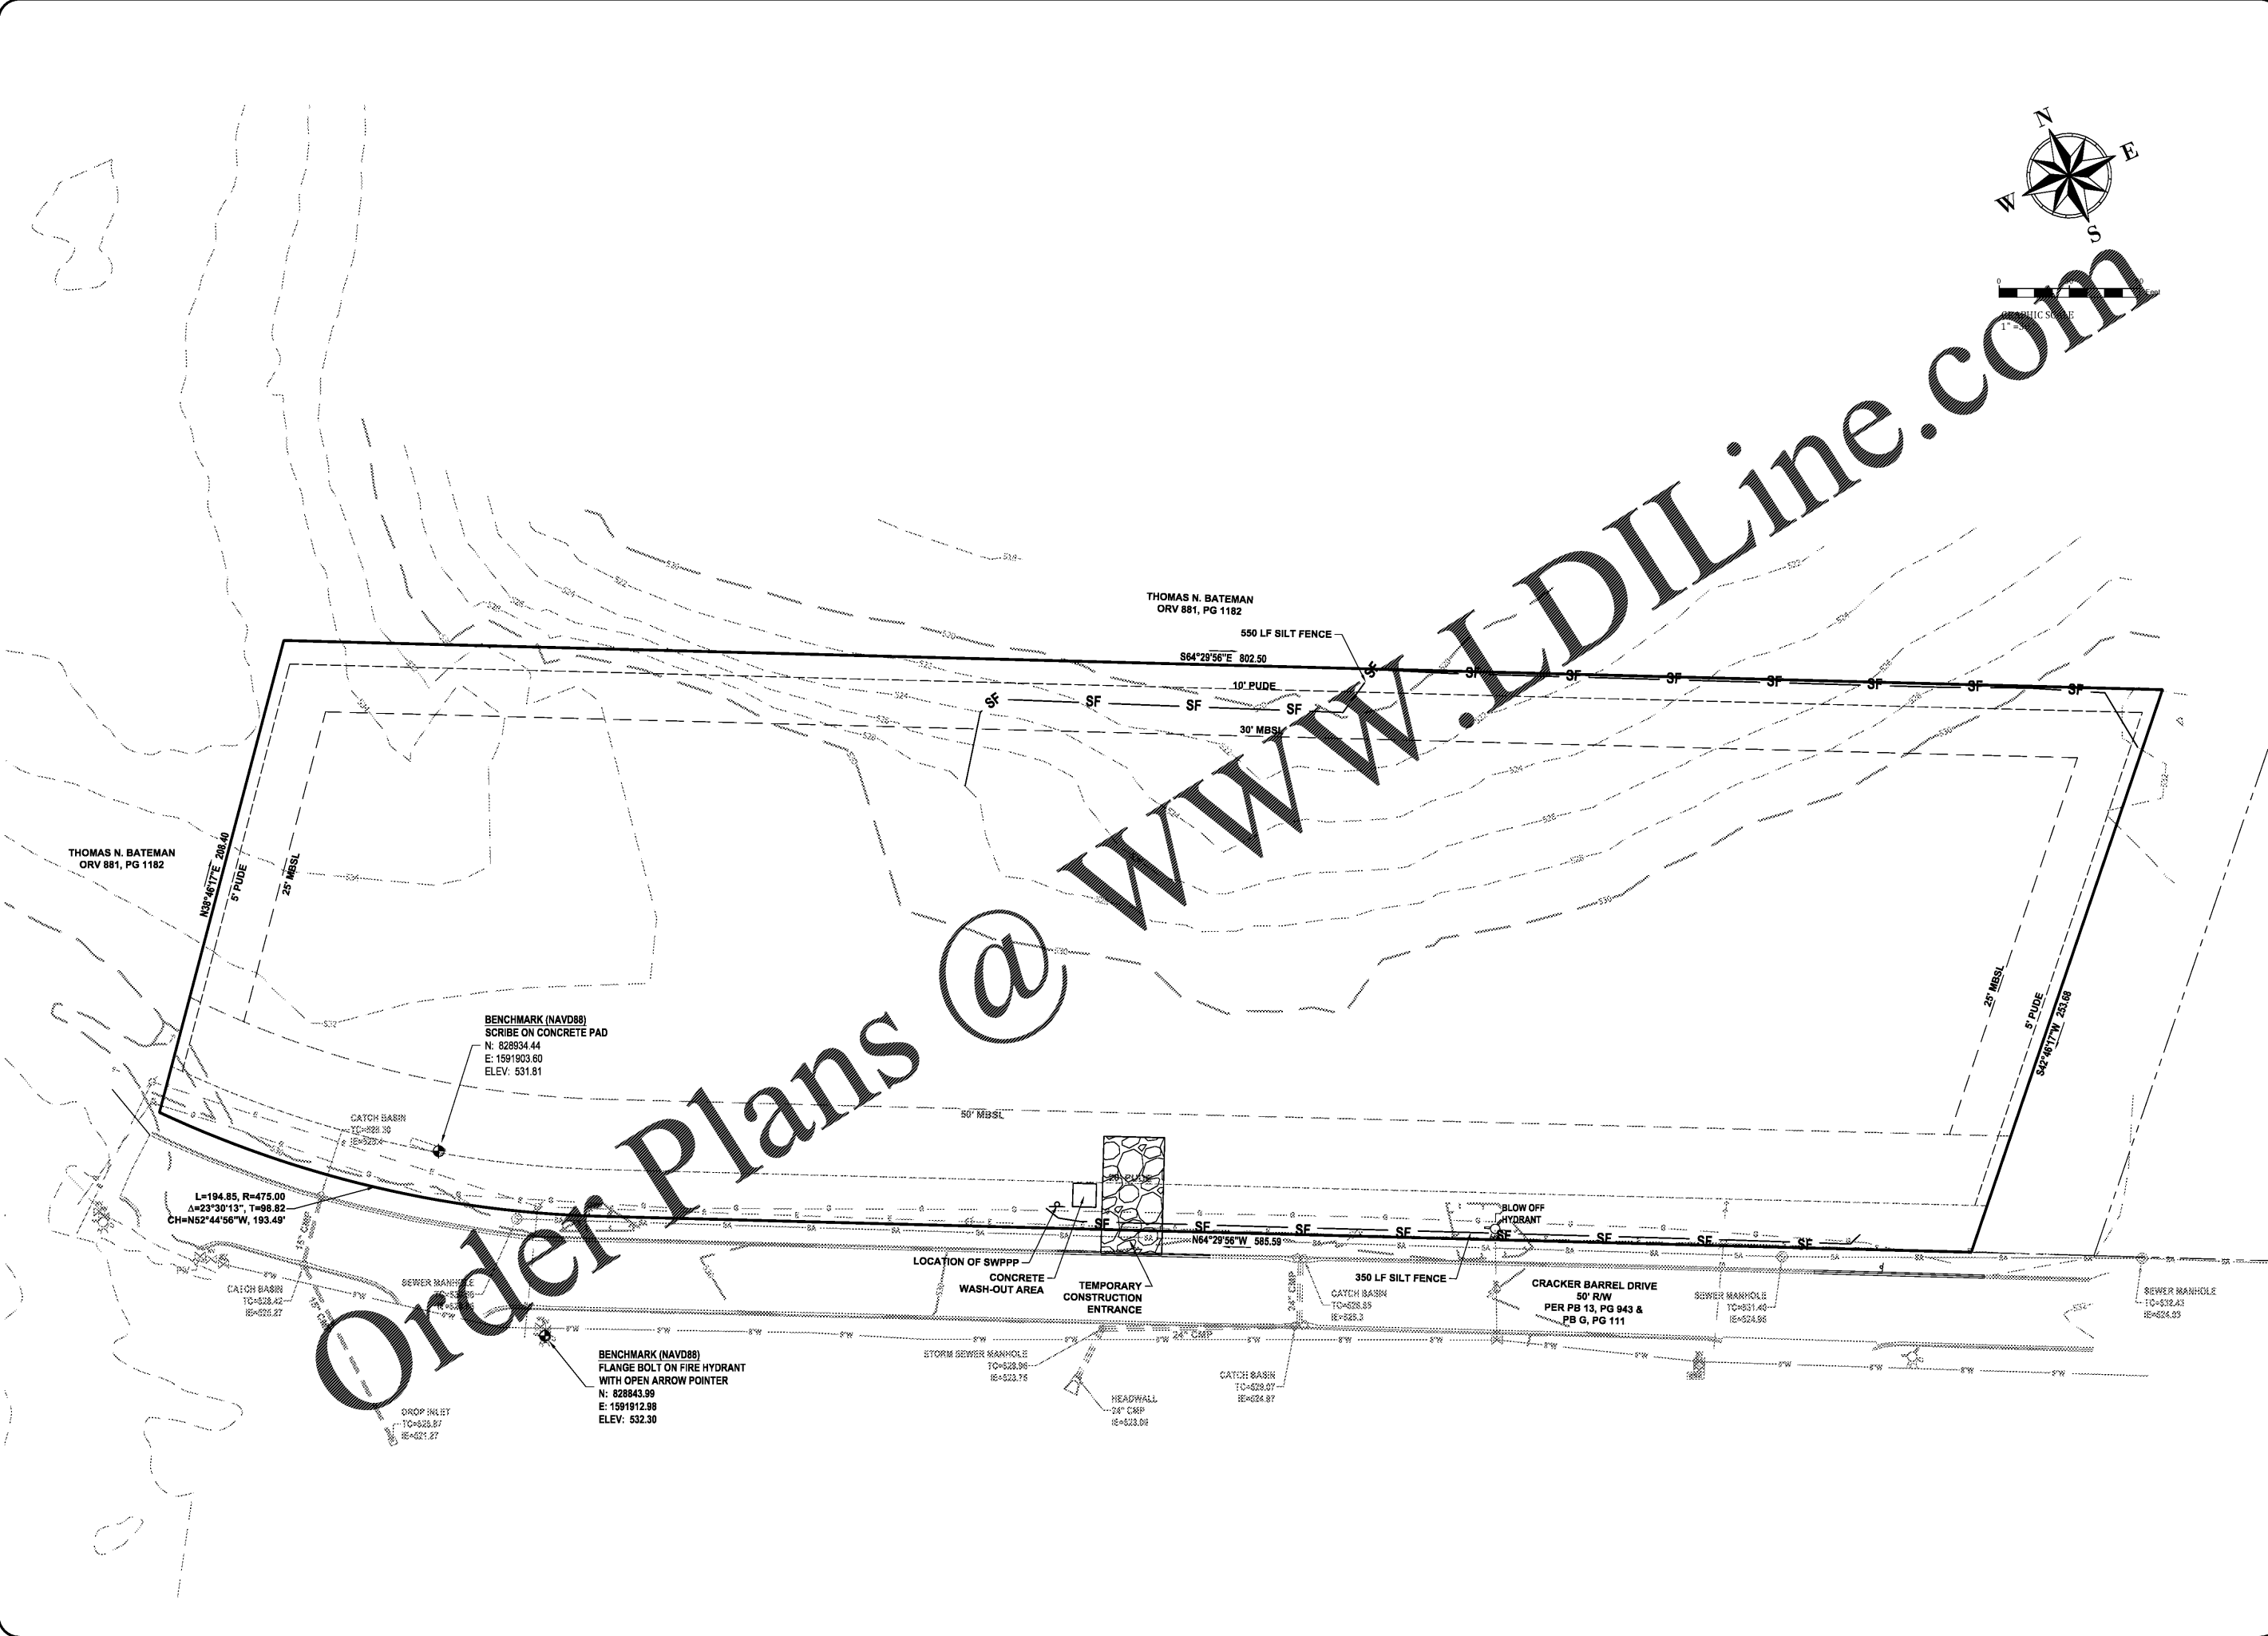

REVISIONS	
DATE	COMMENTS
12/5/18	CHANGED PARKING LAYOUT
3/11/19	NEW FLOOR PLAN, ALL UTILITIES EXISTING, BUILDING MOVED, CHANGED/ADDED ROOF DRAINS

HOLIDAY INN
EROSION CONTROL PLAN PHASE I
 215 CRACKER BARREL DR., CLARKSVILLE
 MONTGOMERY COUNTY, TENNESSEE
 March 11, 2019

MCKAY-BURCHETT & COMPANY ENGINEERS
 1545 Madison Street
 Clarksville, TN 37040
 Ph # 931-245-3095

Drawn by: KCOOK
 Checked by: C.BURCHETT

SHEET: C 2.01

1545 Madison Street, Clarksville, TN 37040
 (Holiday Inn Bar) (Drive) (Holiday Inn - Phase I.dwg)