

Project
**THE CENTER FOR
 ADVANCED SURGICAL
 SERVICES (CASS)**
 80 GILMER STREET SE
 ATLANTA, GA 30303


Prepared For
GRADY HEALTH SYSTEM
 80 JESSE HILL DR. SE
 ATLANTA, GA 30303



Hellmuth, Obata & Kassabaum, Inc.
 133 Peachtree Street, NE, Suite 4800
 Atlanta, GA 30303 USA
 T+1 404 439 9000 F+1 404 439 9001

All reproduction & intellectual property rights reserved ©
 2019
 In Association with
 Sytek Consulting, Inc.
 8150 C. Lane
 1175 Peachtree Street, NE
 100 Corner Square, Suite 2300
 Atlanta, GA 30301-6335

Key Plan

 

Professional Seals

**NOT FOR
 CONSTRUCTION**


| No. | Description | Date |
|-----|-------------|------------|
| 1 | DD - GMP | 2019.07.03 |

Project No: 18.16013.00
 Sheet Title

**COMPOSITE
 FOUNDATION PLAN -
 GROUND FLOOR**

Original is 30 x 42. Do not scale contents of this drawing.
 Sheet Number

S100

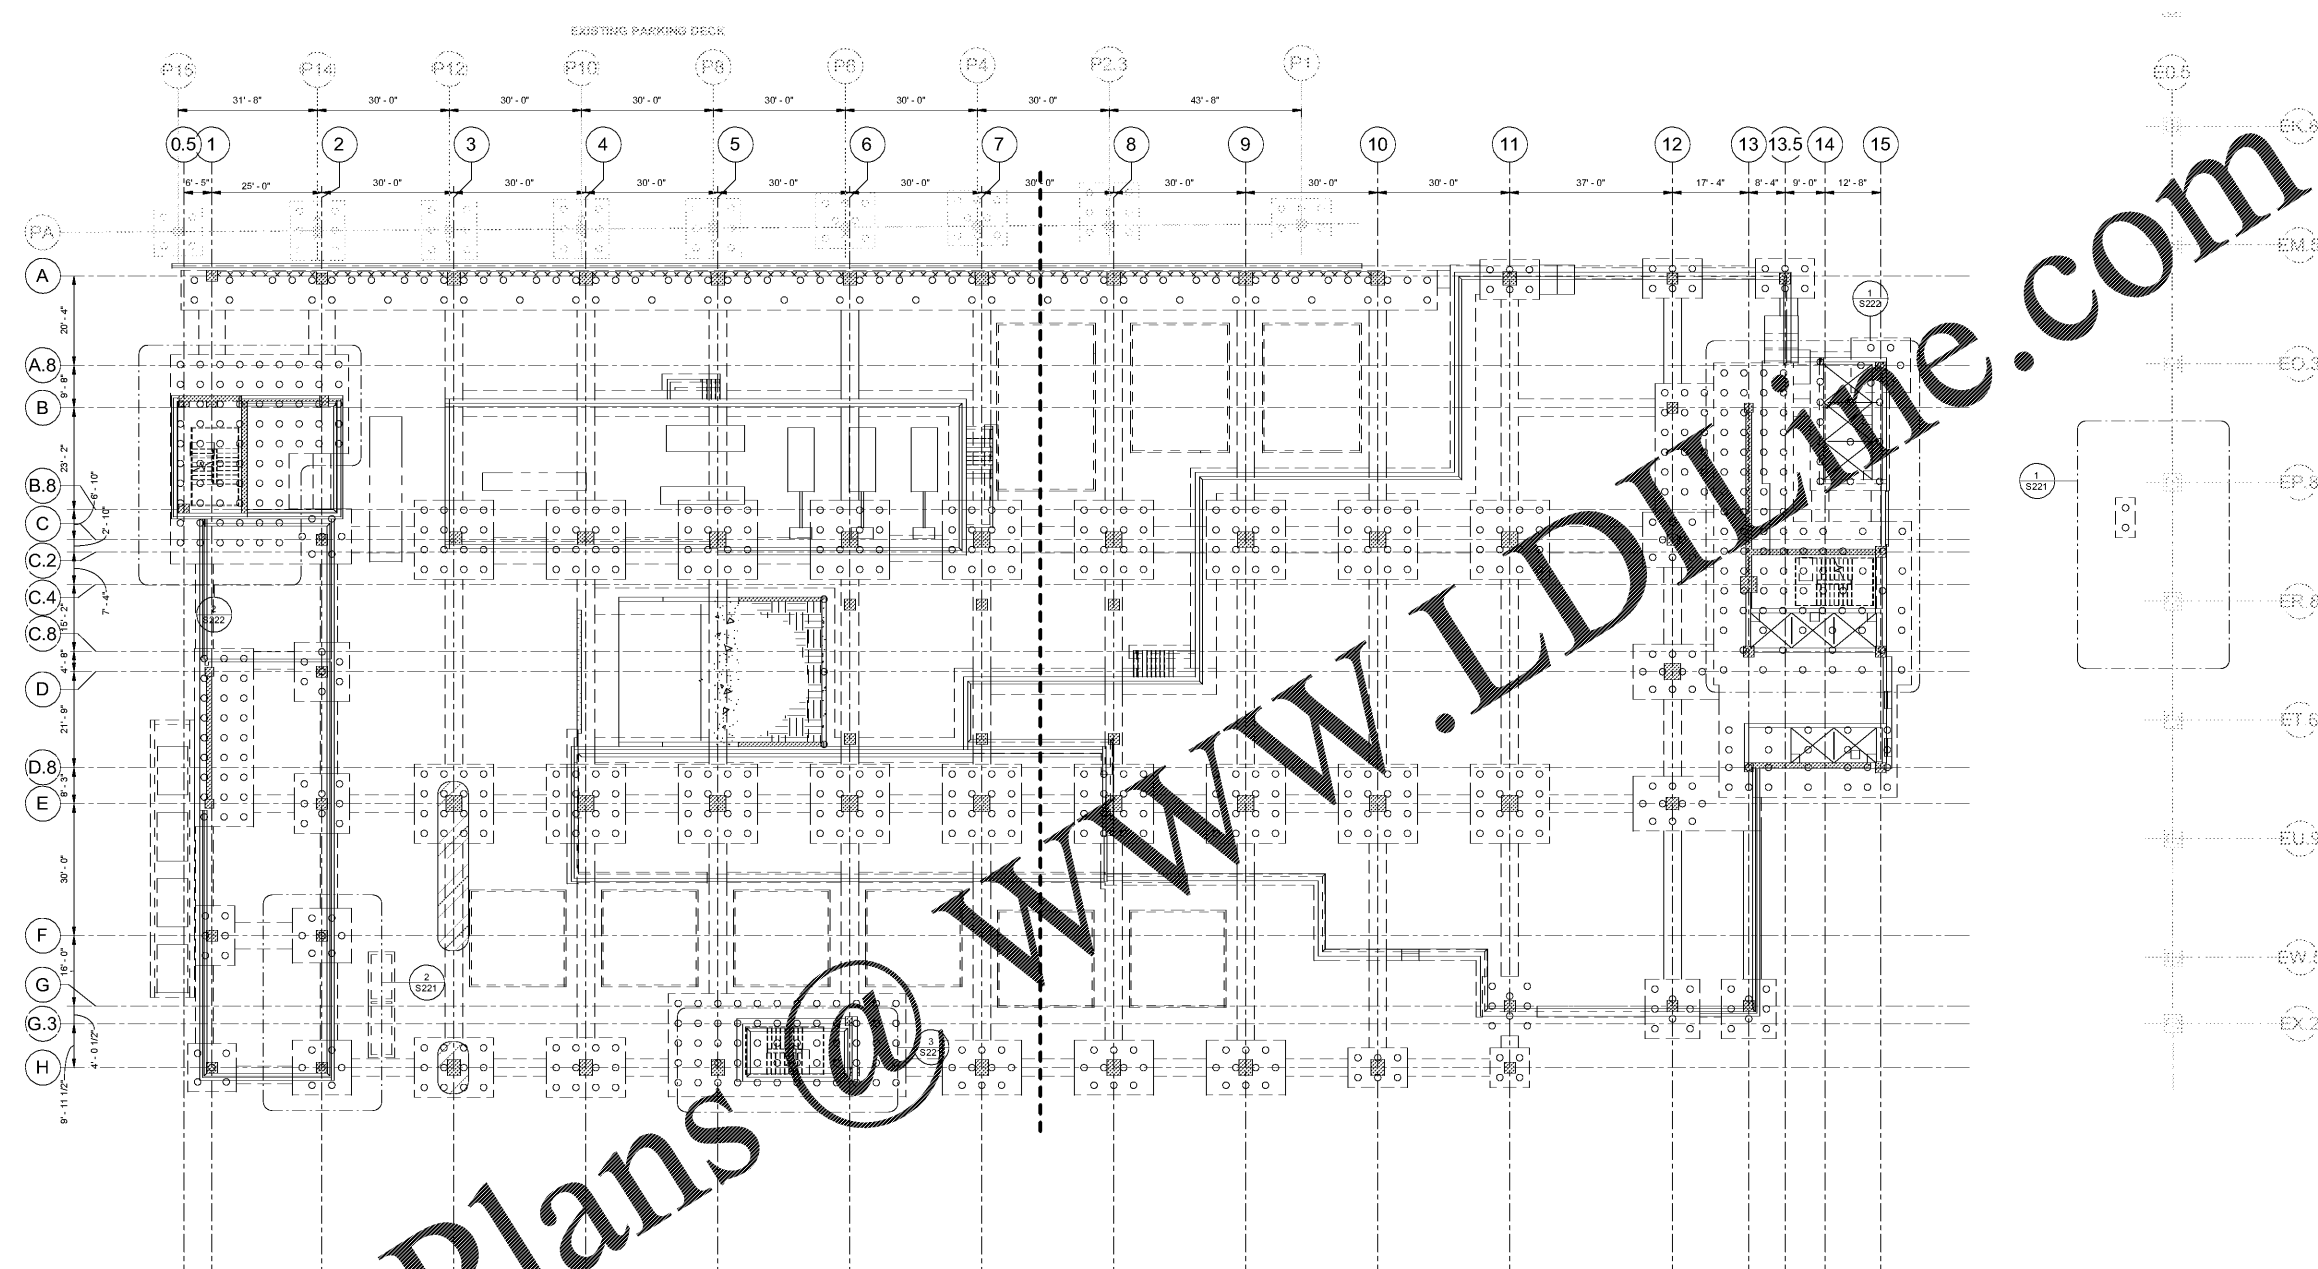

1 COMPOSITE FOUNDATION PLAN - GROUND FLOOR
 1/16" = 1'-0"

Order Plans @