

Project
**THE CENTER FOR
 ADVANCED SURGICAL
 SERVICES (CASS)**
 88 JESSE HILL DRIVE
 ATLANTA, GA 30303


Prepared For
GRADY HEALTH SYSTEM
 80 JESSEE HILL DR. SE
 ATLANTA, GA 30303



Heery, Obata & Kassabaum, Inc.
 191 Peachtree Street, NE, Suite 2250
 Atlanta, GA 30303 USA
 T+1 404 439 9000 F+1 404 439 9001

All reproduction & intellectual property rights reserved © 2019
 In Association with

Key Plan

 

Professional Seal

**NOT FOR
 CONSTRUCTION**


No.	Description	Date
1	DD - GMP	2019-07-03

Project No: 18.16013.00
 Sheet Title

**COMPOSITE -
 STRUCTURAL
 FRAMING PLAN - LEVEL
 2**

Original is 20 x 43. Do not scale contents of this drawing.
 Sheet Number

S102

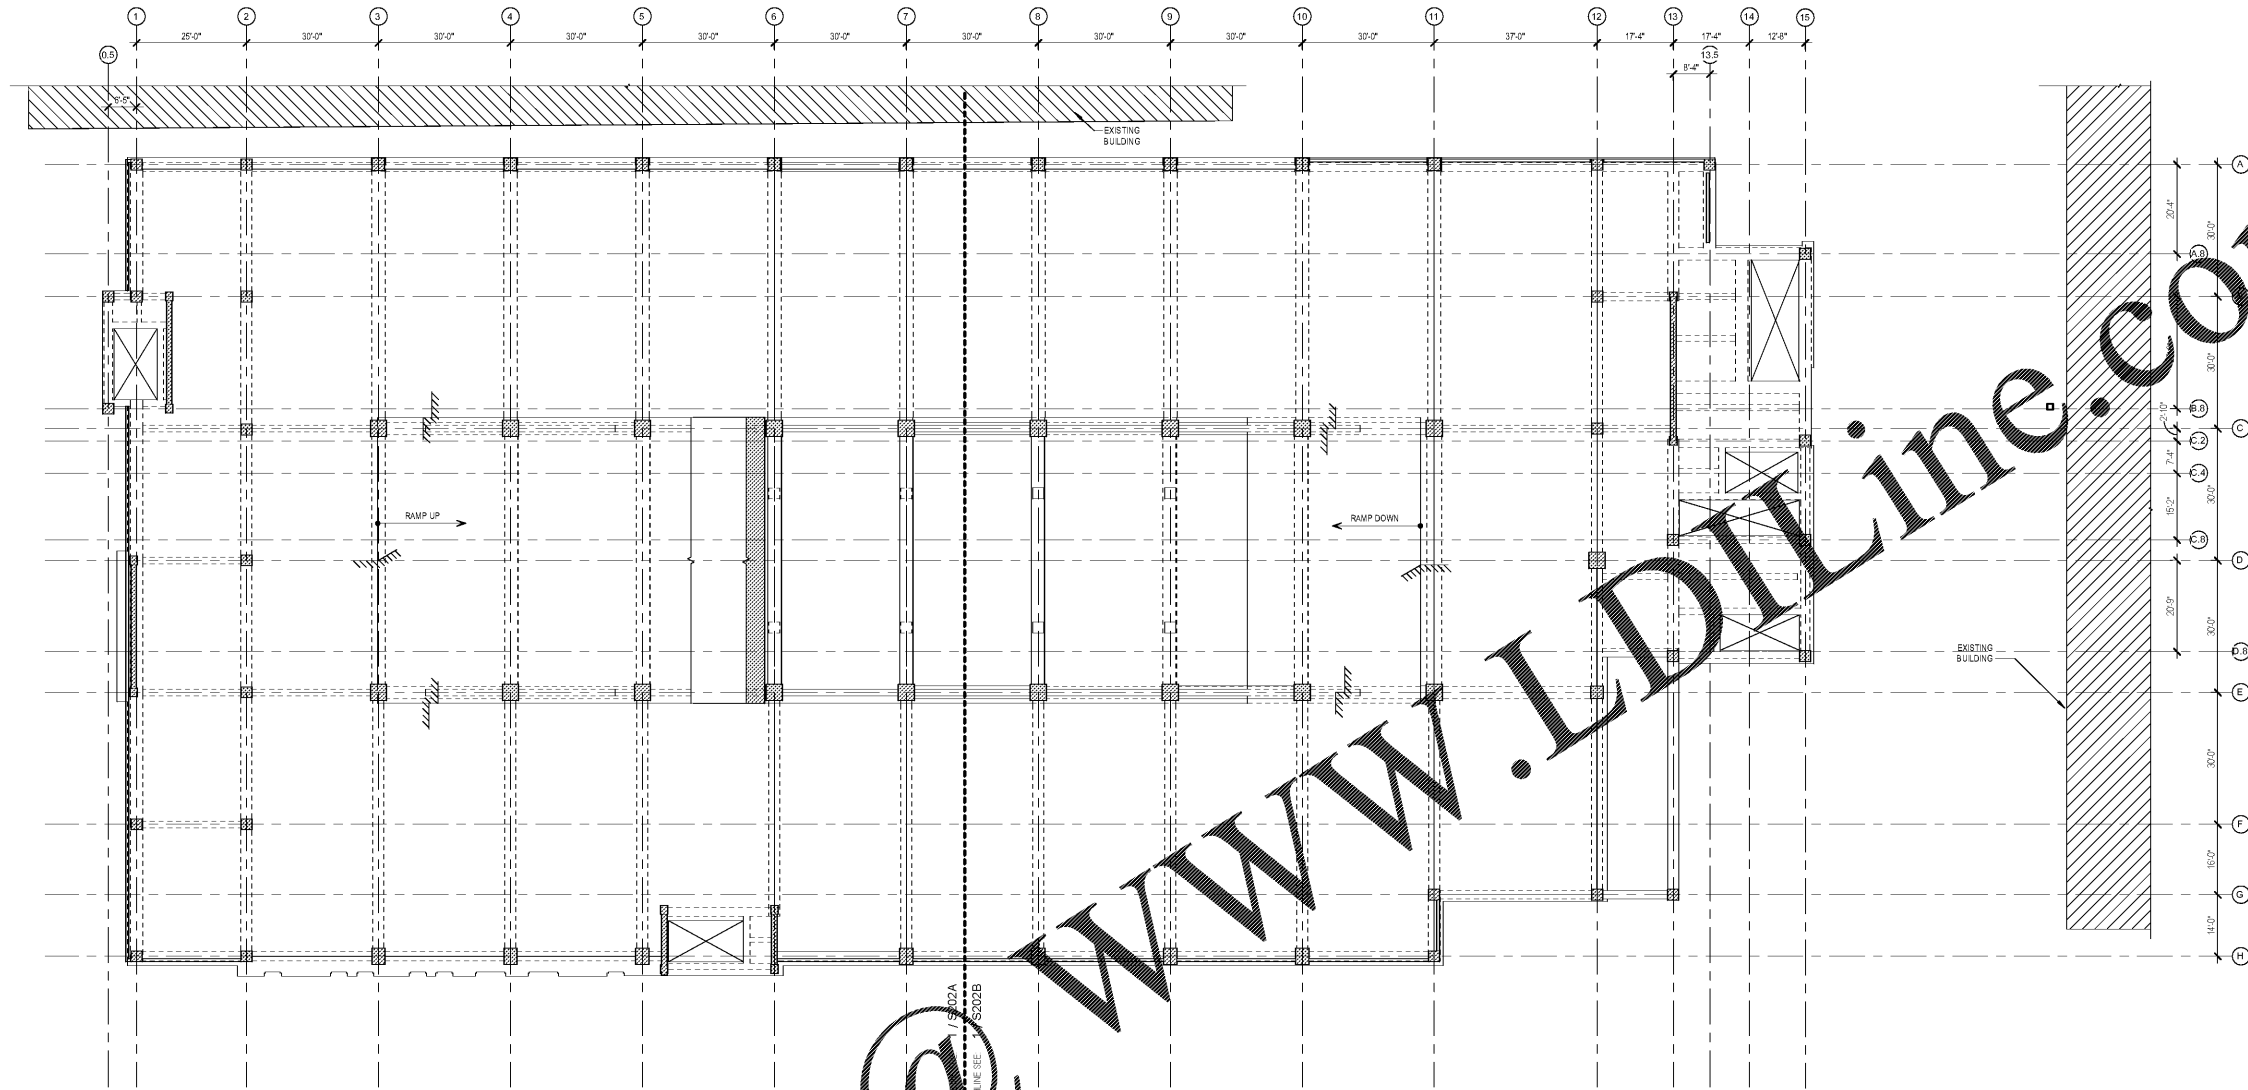

1 COMPOSITE - STRUCTURAL FRAMING PLAN - LEVEL 2
 1/16" = 1'-0"

Order Plans @

WWW.LDILINE.COM

WWW.LDILINE.COM