

Project
**THE CENTER FOR
 ADVANCED SURGICAL
 SERVICES (CASS)**
 88 JESSEE HILL DRIVE
 ATLANTA, GA 30303


Prepared For
GRADY HEALTH SYSTEM
 80 JESSEE HILL DR. SE
 ATLANTA, GA 30303



Helmut J. Orsato & Katschbaum, Inc.
 191 Peachtree Street, NE, Suite 2250
 Atlanta, GA 30303 USA
 T+1 404 439 9000 F+1 404 439 9001

All reproduction & intellectual property rights reserved ©
 2019
 In Association with

Key Plan

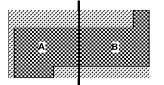

Professional Seals

**NOT FOR
 CONSTRUCTION**


No.	Description	Date
1	ED - GMP	2019.07.03

Project No: 18.16013.00
 Sheet Title

**COMPOSITE -
 STRUCTURAL
 FRAMING PLAN - LEVEL
 3**


Original is 20 x 42. Do not scale contents of this drawing.
 Sheet Number

S103

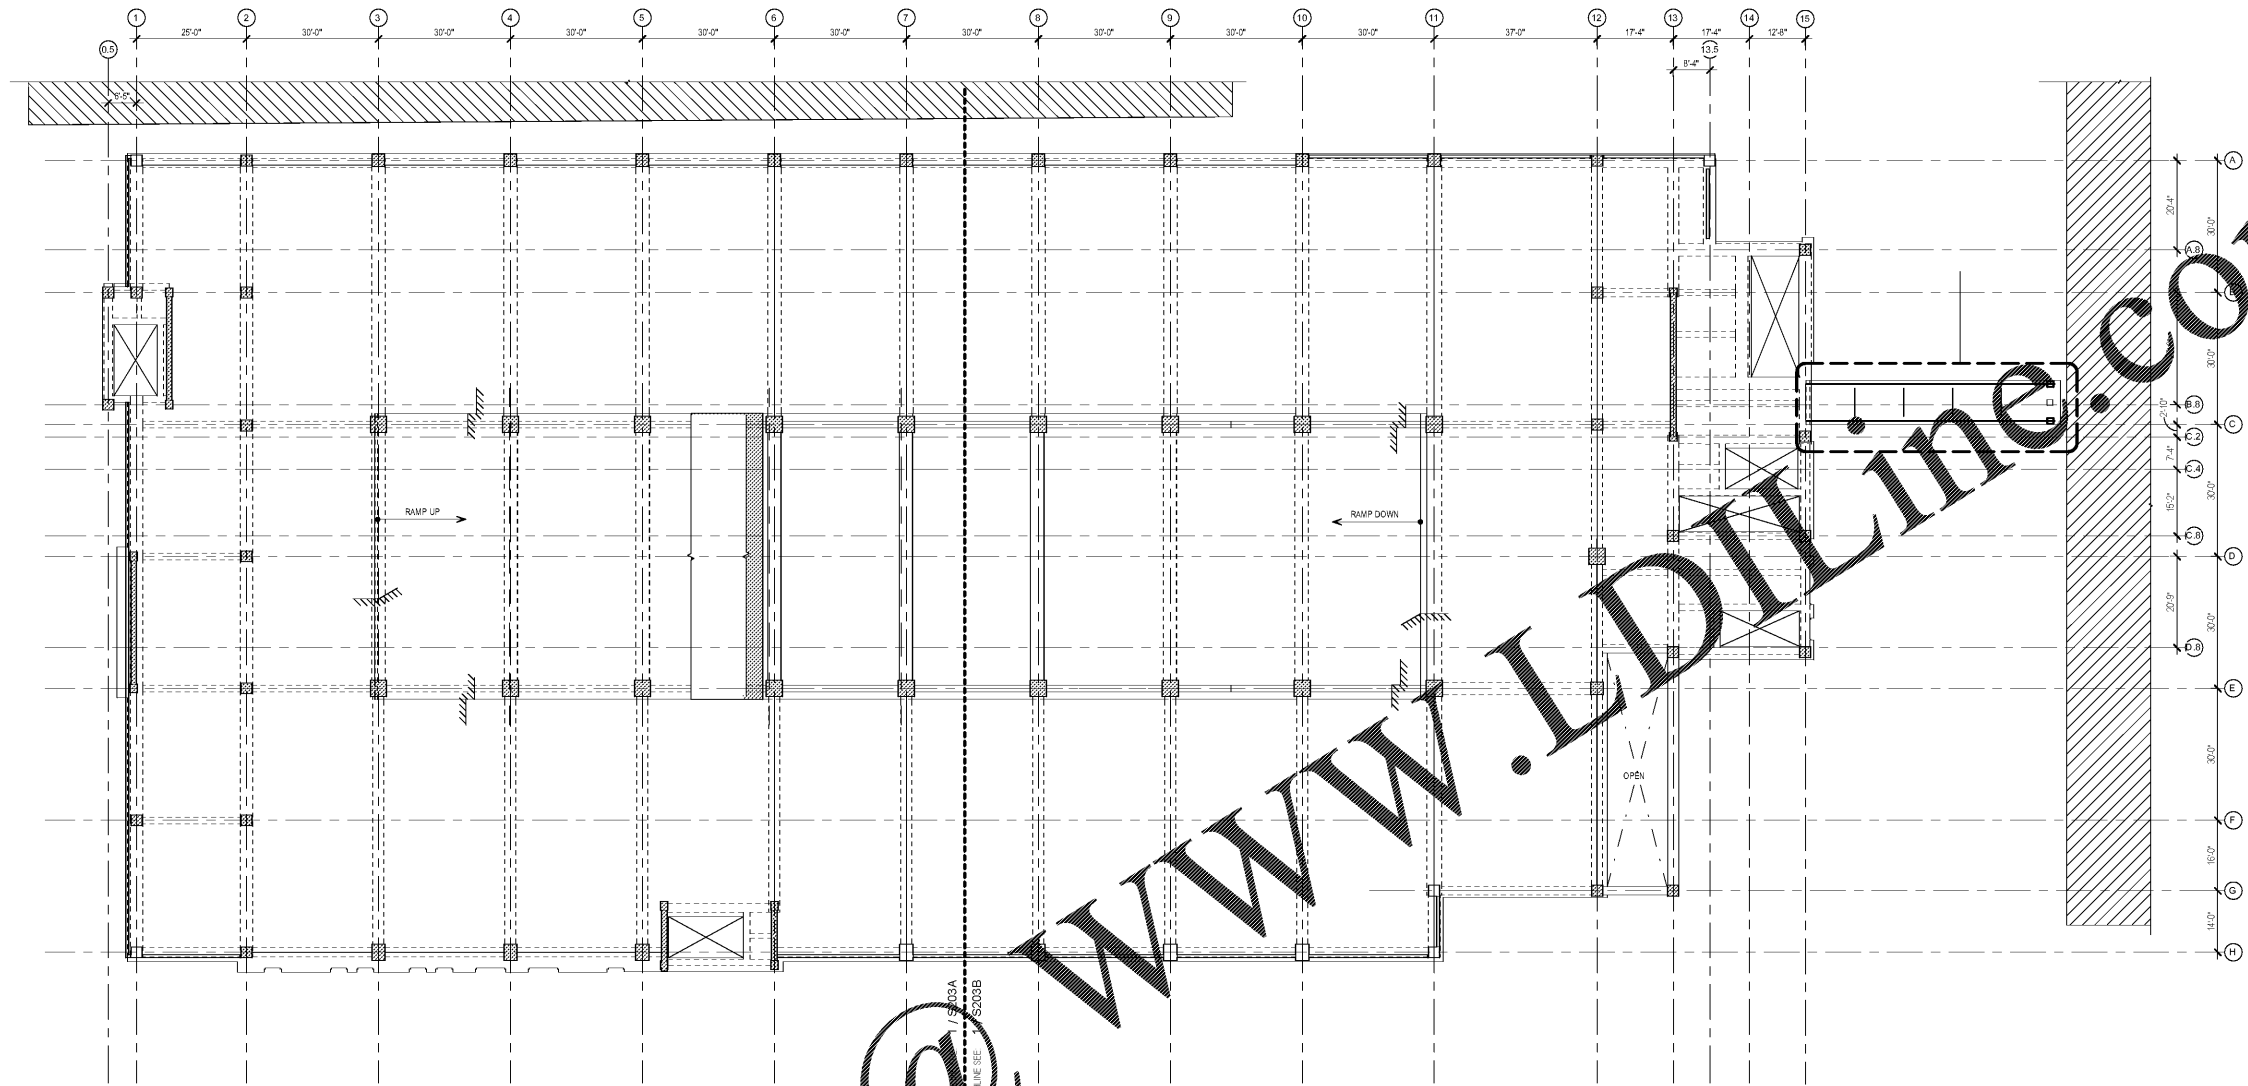

1 COMPOSITE - STRUCTURAL FRAMING PLAN - LEVEL 3
 1/16" = 1'-0"

Order Plans @

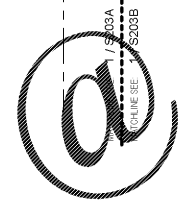

WWW.IDLINE.COM