

Project  
**THE CENTER FOR  
 ADVANCED SURGICAL  
 SERVICES (CASS)**  
 88 JESSE HILL DRIVE  
 ATLANTA, GA 30303


Prepared For  
**GRADY HEALTH SYSTEM**  
 80 JESSEE HILL DR. SE  
 ATLANTA, GA 30303



Heery, Obata & Kassabaum, Inc.  
 191 Peachtree Street, NE, Suite 2250  
 Atlanta, GA 30303 USA  
 T+1 404 439 9000 F+1 404 439 9001

All reproduction & intellectual property rights reserved ©  
 2019  
 In Association with

Key Plan

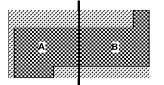

Professional Seal

**NOT FOR  
 CONSTRUCTION**


No.	Description	Date
1	DD - GMP	2019-07-03

Project No: 18.16013.00  
 Sheet Title

**COMPOSITE -  
 STRUCTURAL  
 FRAMING PLAN - LEVEL  
 4**

Original is 20 x 42. Do not scale contents of this drawing.  
 Sheet Number

**S104**

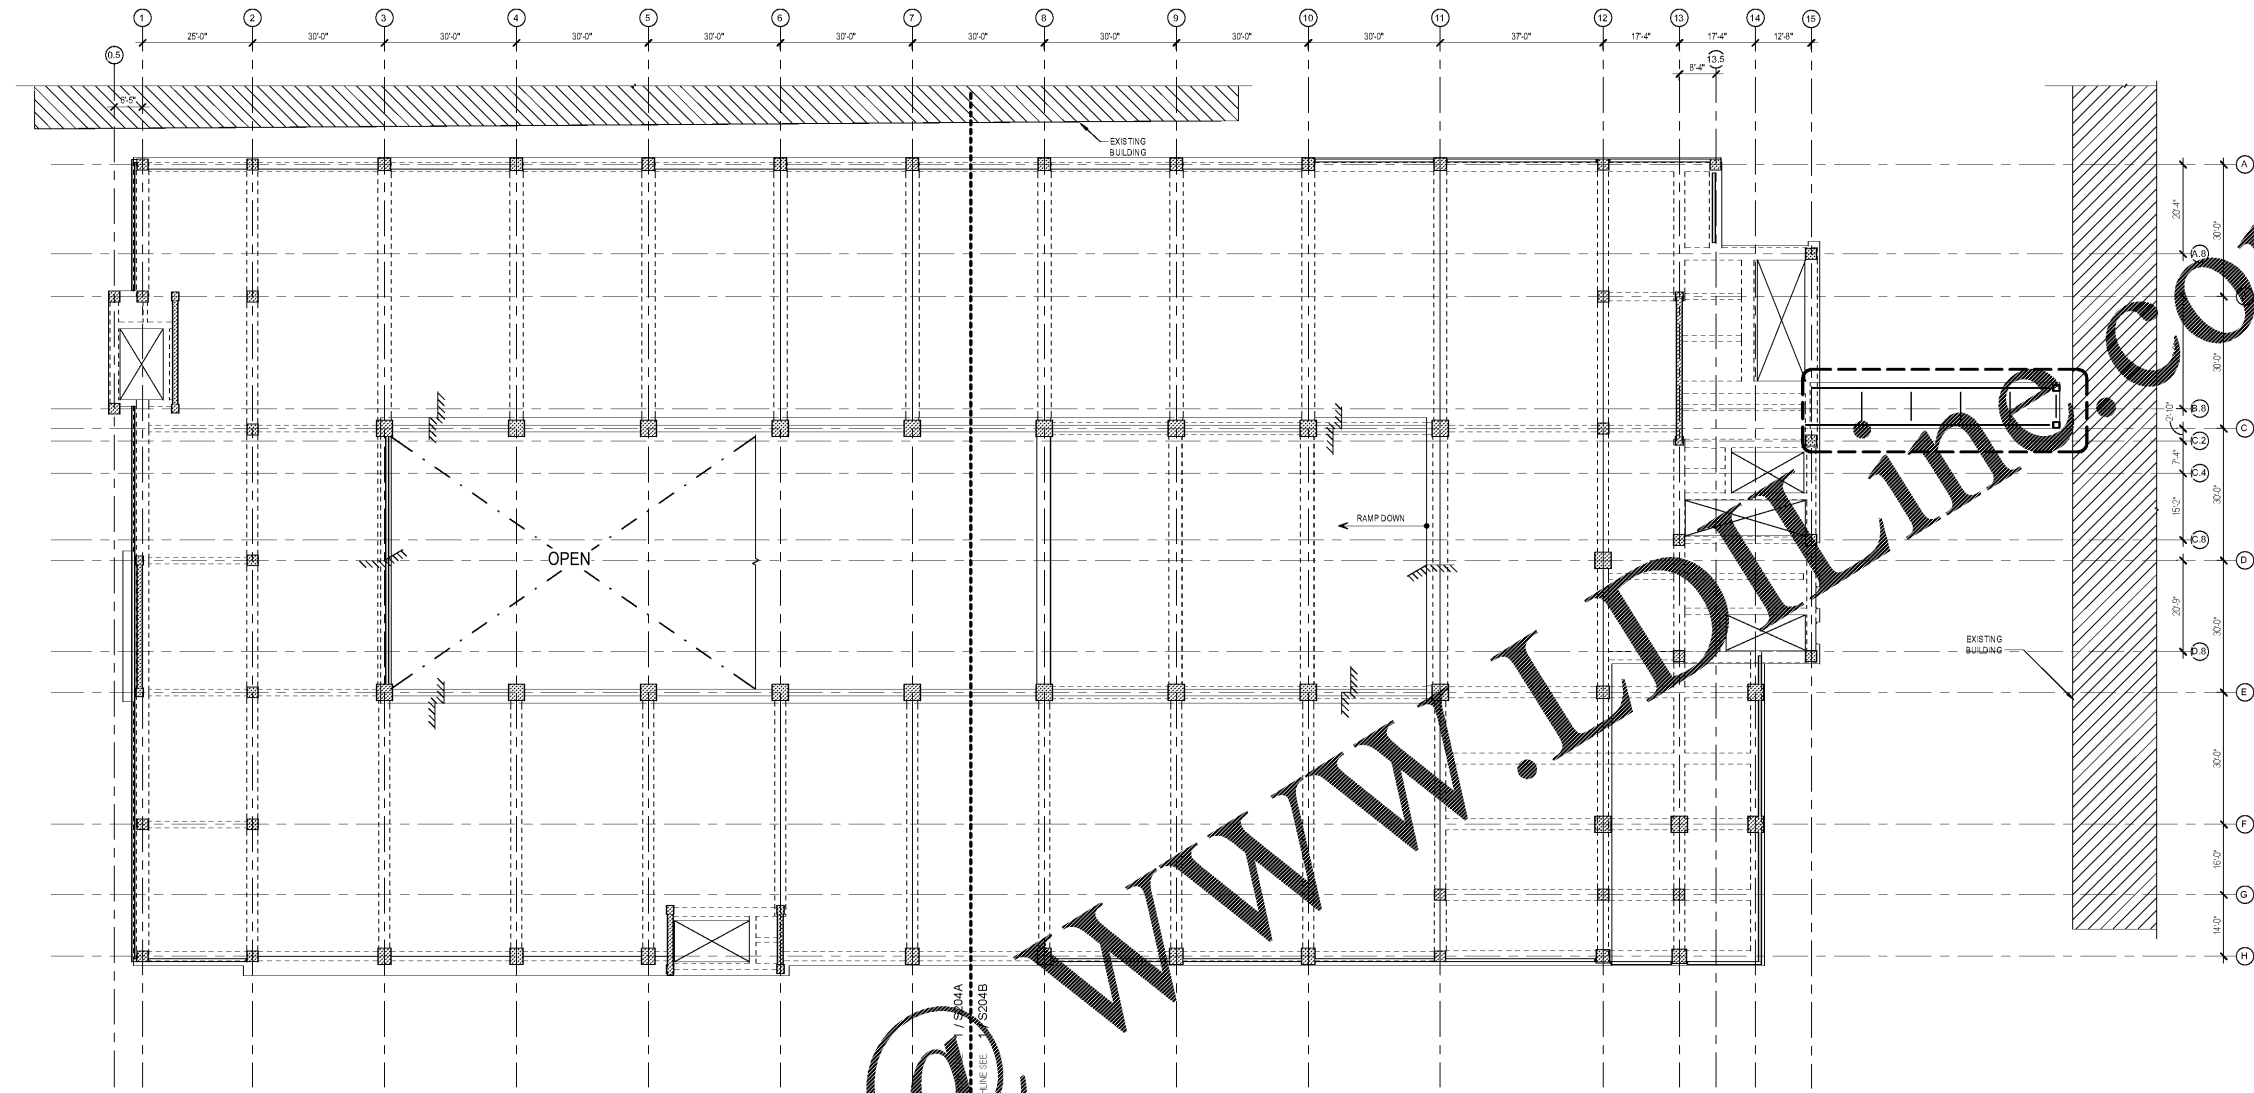

**1** COMPOSITE - STRUCTURAL FRAMING PLAN - LEVEL 4  
 1/16" = 1'-0"

Order Plans @