



Key Plan



Professional Seal

**NOT FOR
 CONSTRUCTION**


No.	Description	Date
1	ED - GMP	2019.07.01

Project No: 18.16013.00
 Sheet Title

**STRUCTURAL
 FRAMING PLAN - LEVEL
 5 - WEST**

Original is 30" x 42". Do not scale contents of this drawing.
 Sheet Number

S205A

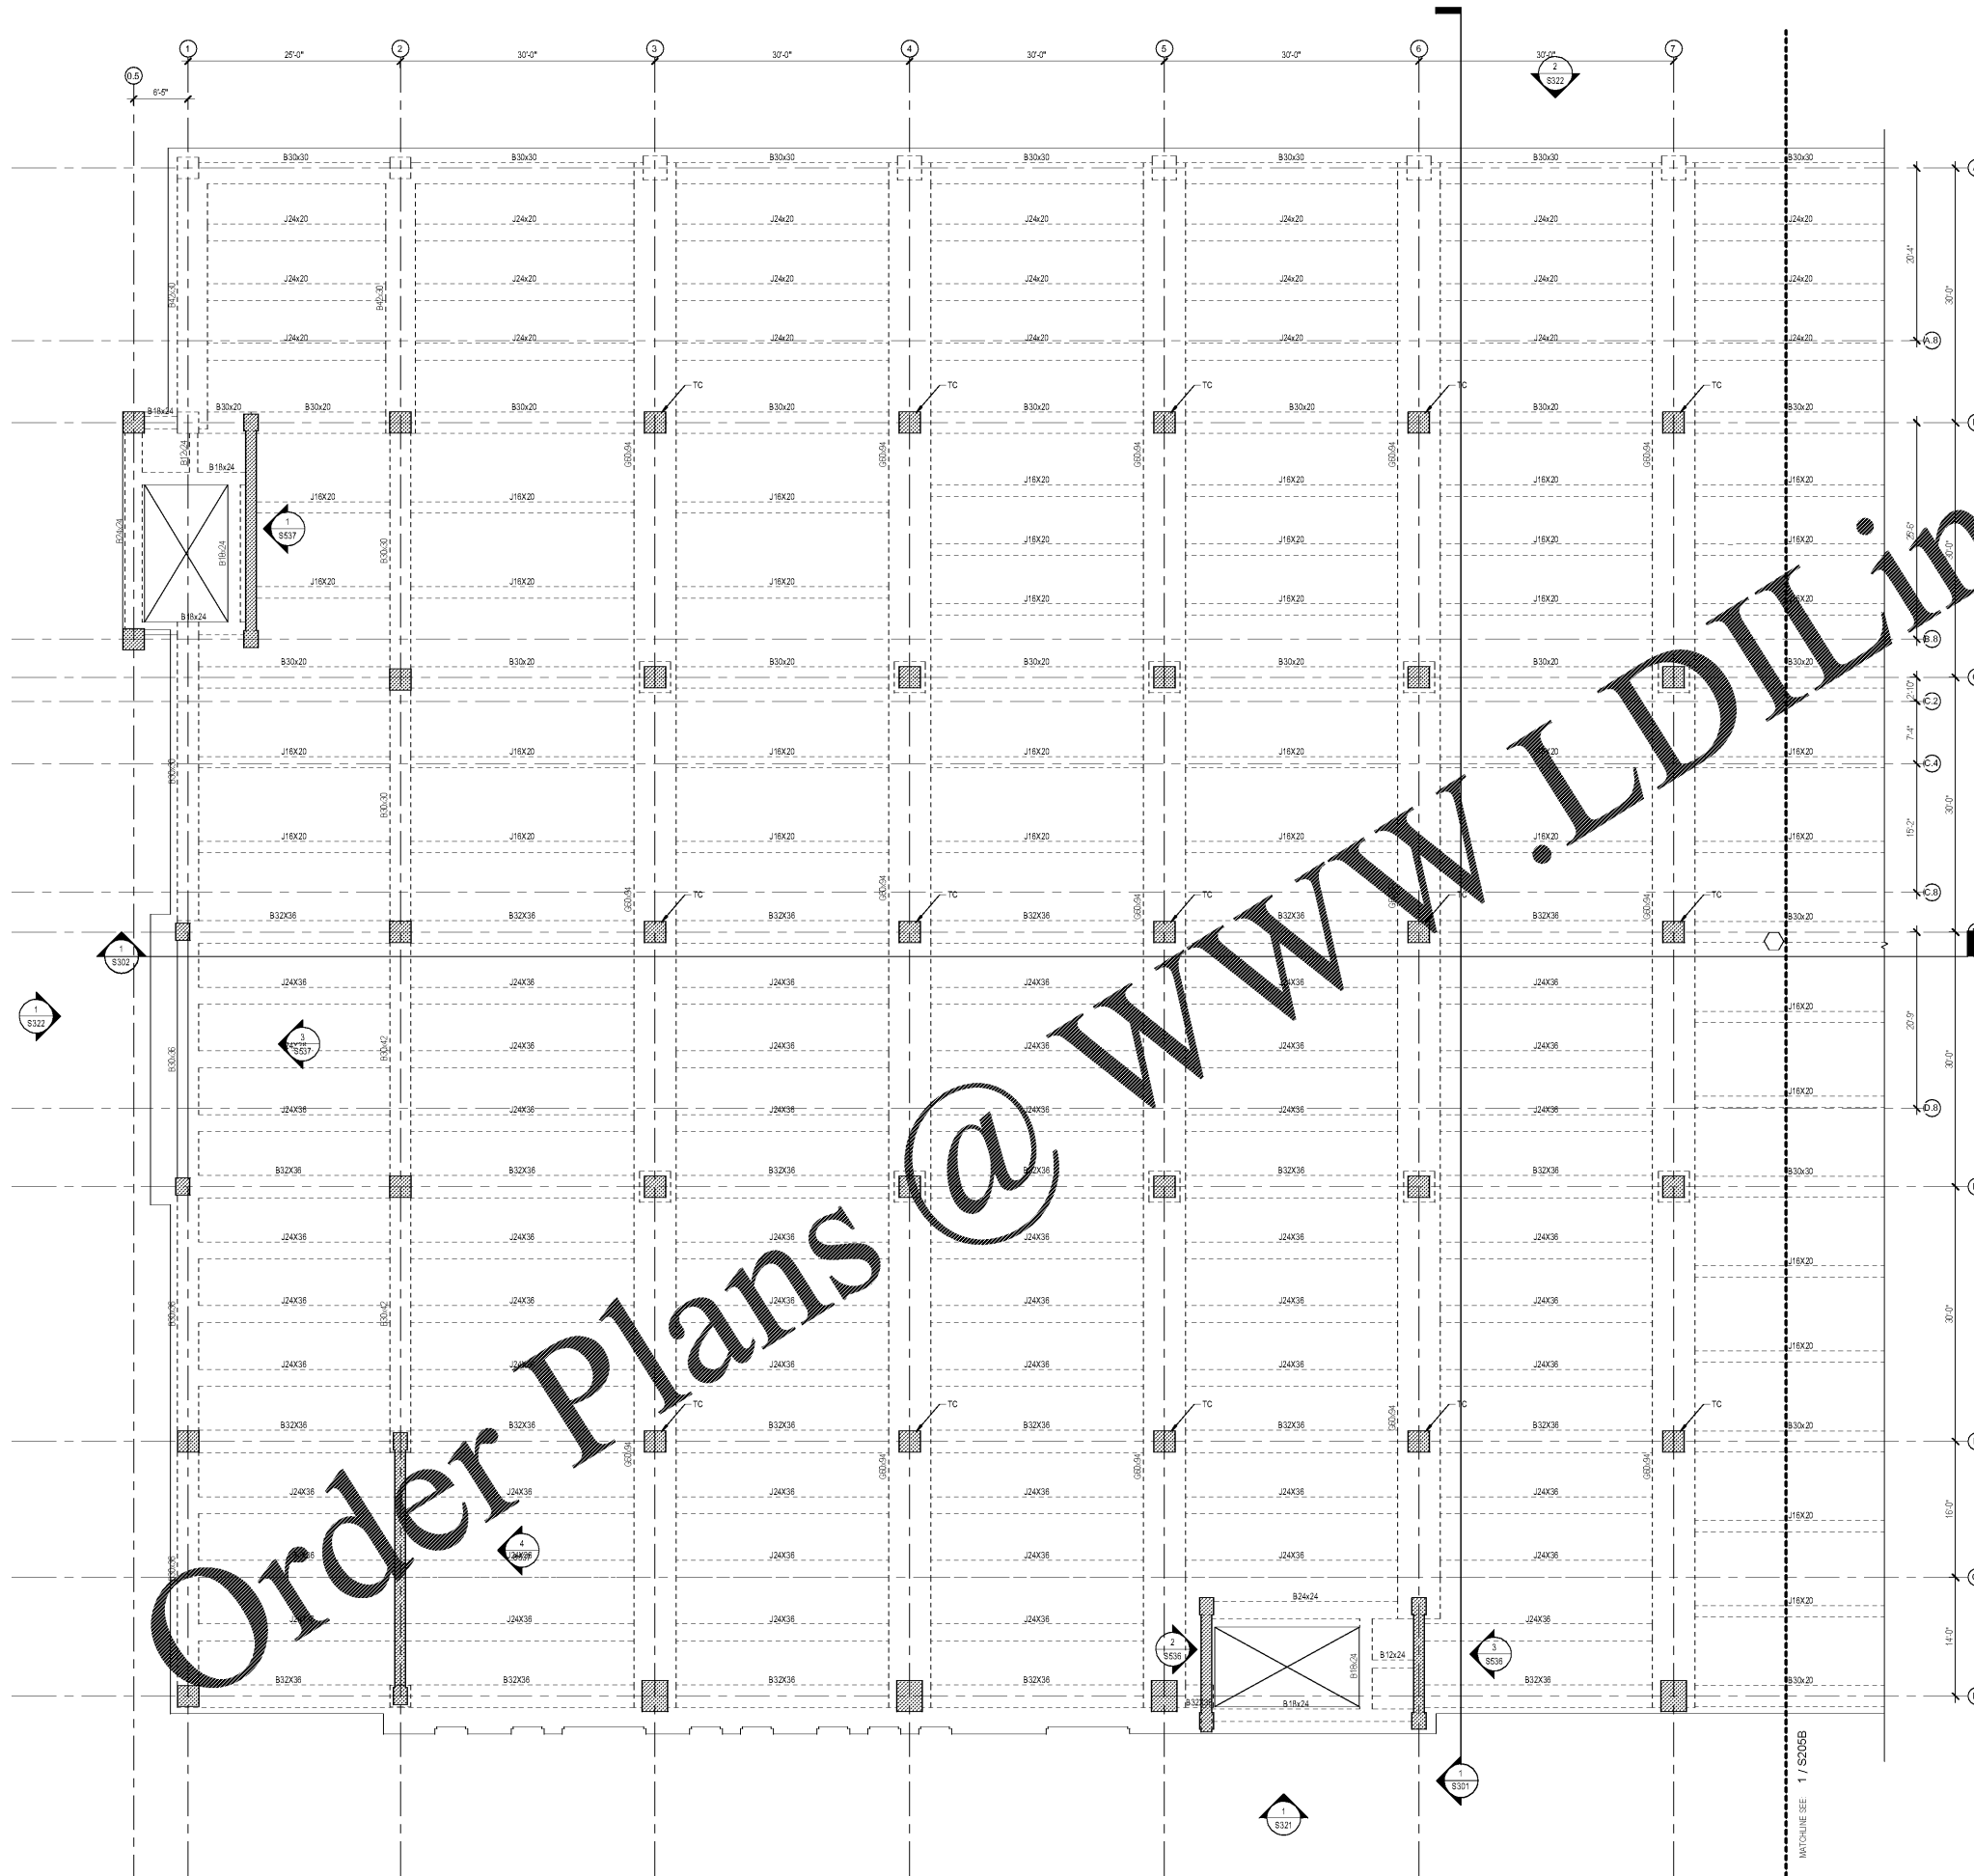

SHEET NOTES
 1. SEE SHEET S001 FOR ABBREVIATIONS AND LEGENDS.
 2. SEE S300 SERIES FOR EDGE OF SLAB DRAWINGS, WHICH INCLUDE SLAB THICKNESS, ELEVATIONS, AND SPLIT-SLAB EXTENTS.
 3. SEE SHEETS S301 AND S302 FOR BUILDING SECTIONS.
 4. SEE S30X SERIES FOR CONCRETE SECTIONS AND DETAILS.
 5. SEE S503-S504 FOR COLUMN SCHEDULE.
 6. SEE S505-S507 FOR BEAM WALL ELEVATIONS AND DETAILS.
 7. SEE S60X SERIES FOR STEEL SECTIONS AND DETAILS.
 8. SEE S70X SERIES FOR MASONRY SECTIONS AND DETAILS.
 9. SEE S80X SERIES FOR ELEVATOR SECTIONS AND DETAILS.
 10. REFER TO S401 FOR REINFORCEMENT QUANTITY ALLOWANCES TO BE USED IN PRICING.

Order Plans @ www.LDOnline.com

1 STRUCTURAL FRAMING PLAN - LEVEL 5 - AREA A
 1/8" = 1'-0"