



Key Plan



Professional Seal

**NOT FOR  
 CONSTRUCTION**


No.	Description	Date
1	ED - GMP	2019.07.01

Project No: 18.16013.00  
 Sheet Title

**STRUCTURAL  
 FRAMING PLAN - LEVEL  
 6 - WEST**

Original is 30 x 42. Do not scale contents of this drawing  
 Sheet Number

**S206A**

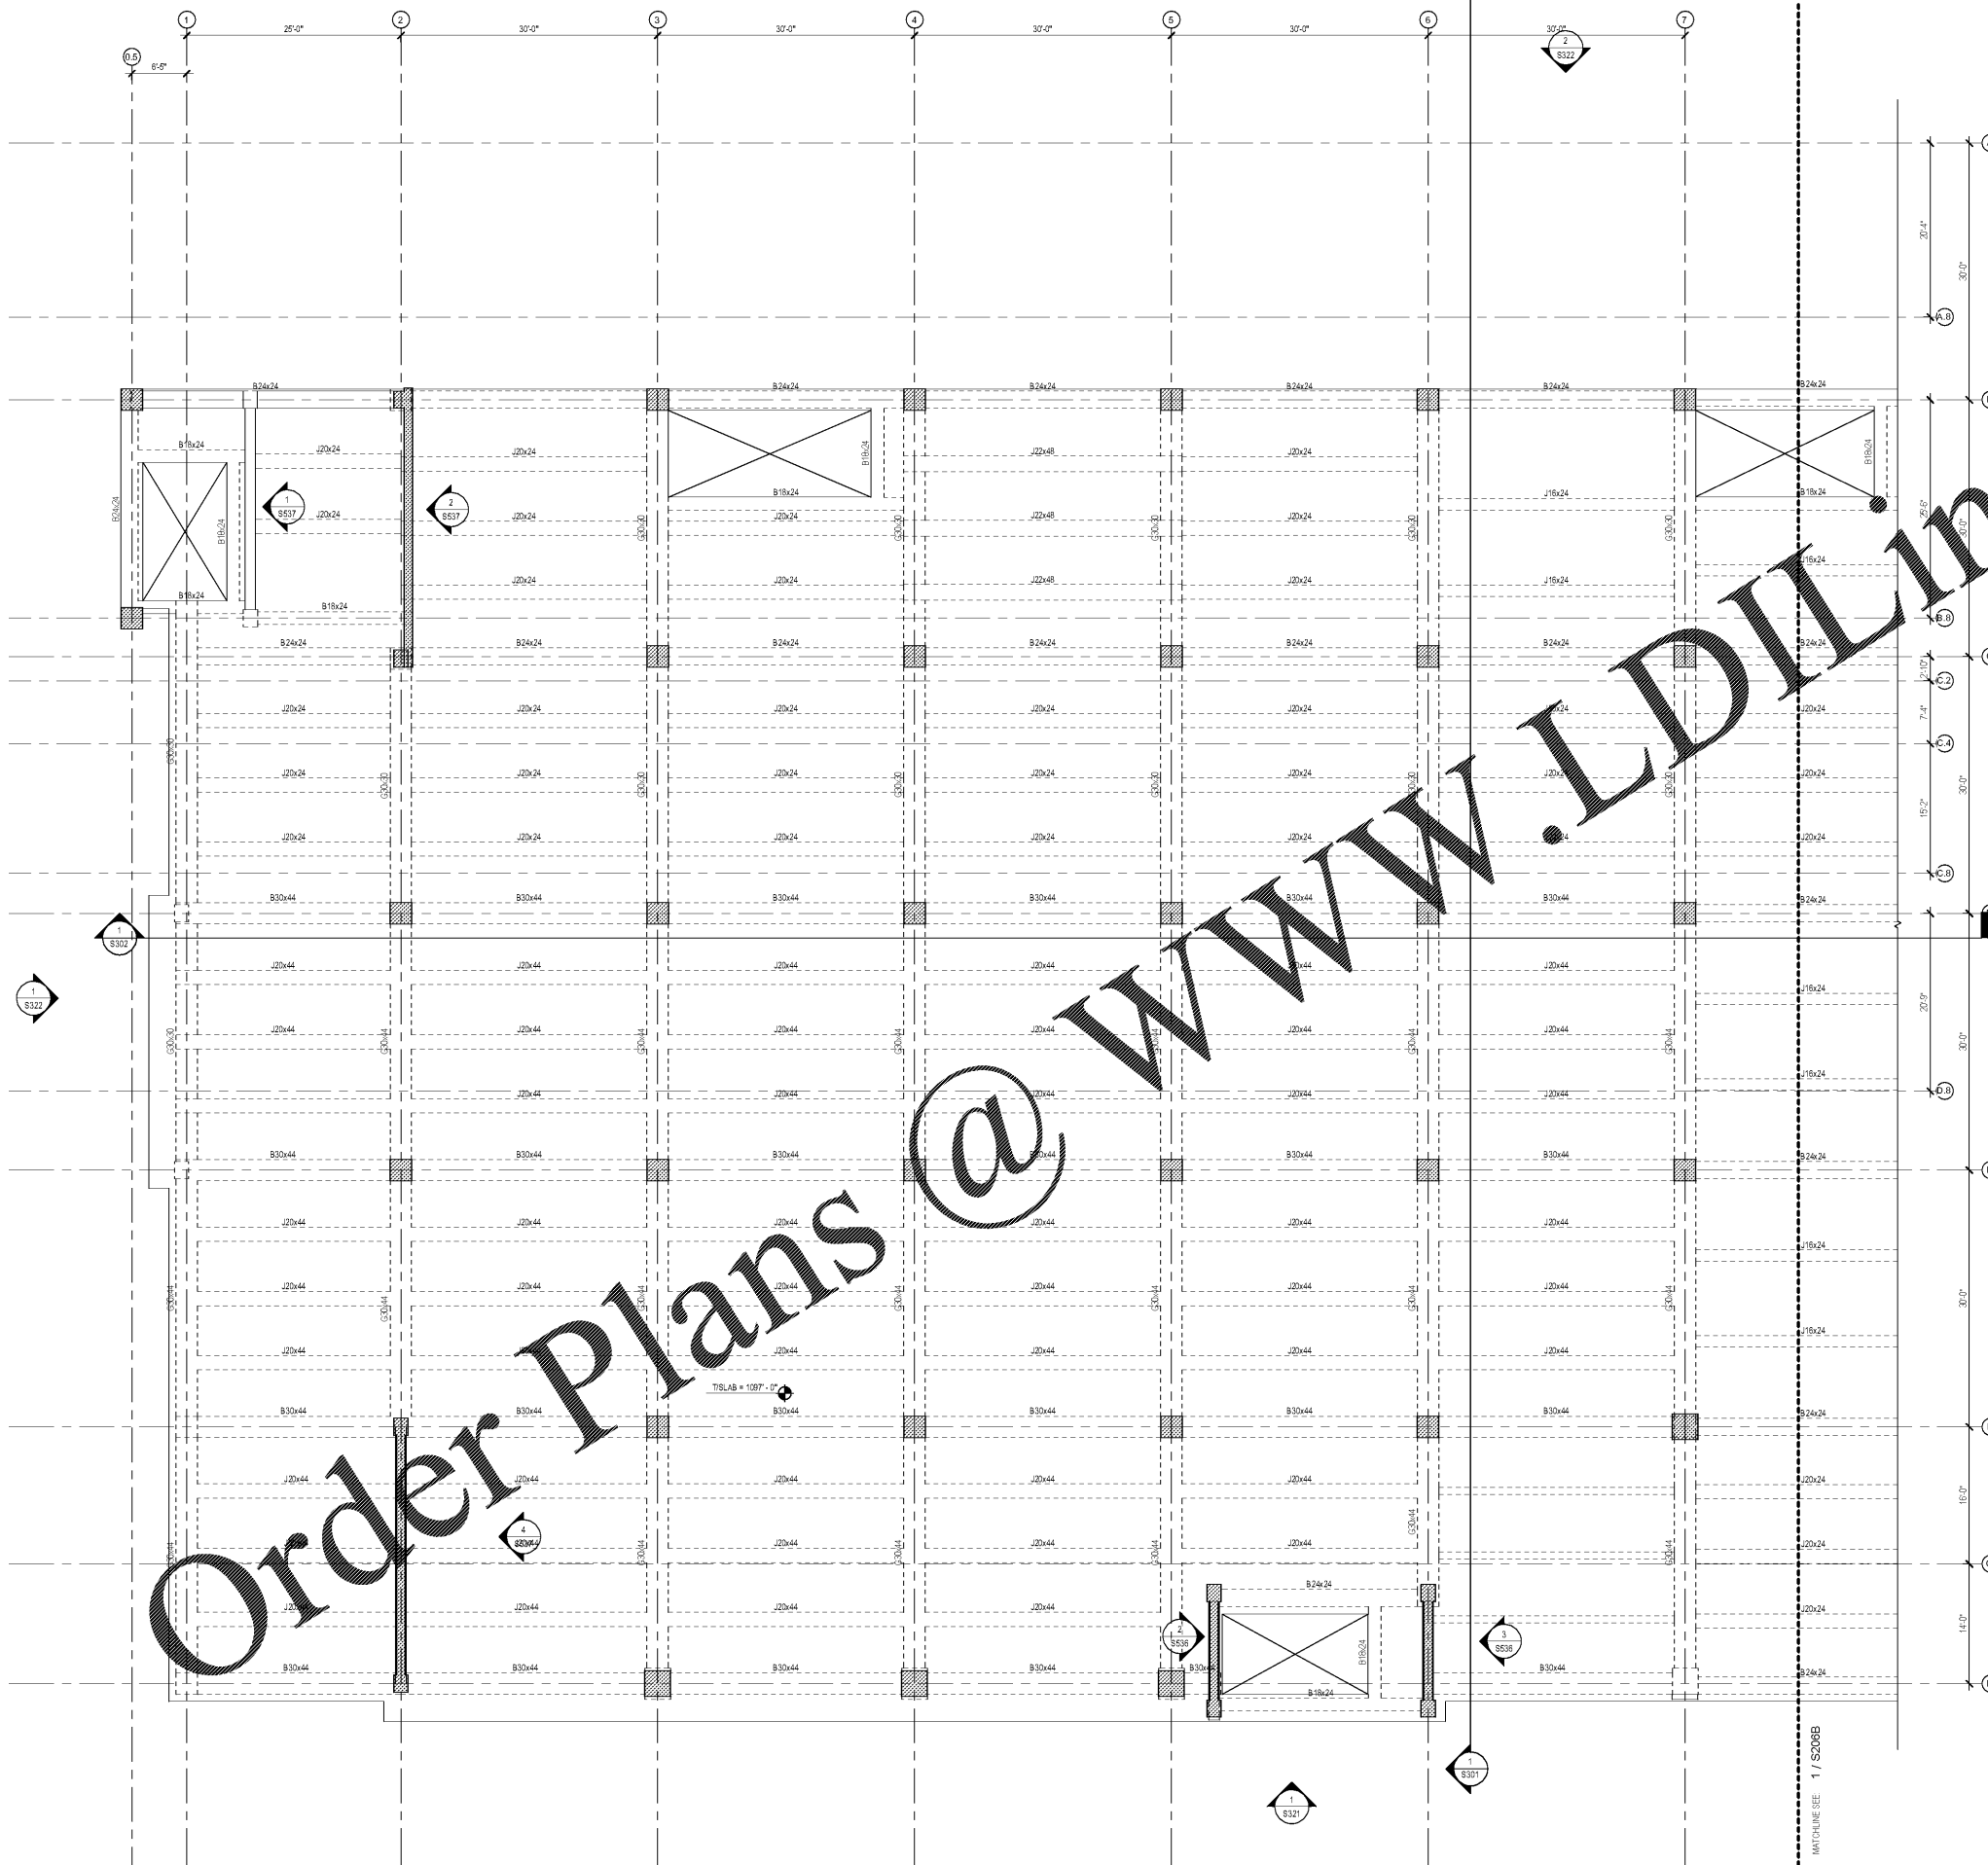

**SHEET NOTES**

- SEE SHEET S206A FOR ABBREVIATIONS AND LEGENDS.
- SEE SIXTY SERIES FOR EDGE OF SLAB DRAWINGS, WHICH INCLUDE SLAB FINISH ELEVATIONS AND SPILL-SLAB EXTENTS.
- SEE SIXTY SERIES S301 AND S302 FOR BUILDING SECTIONS.
- SEE SIXTY SERIES FOR CONCRETE SECTIONS AND DETAILS.
- SEE SIXTY SERIES FOR COLUMN SCHEDULE.
- SEE SIXTY-S37 FOR SHEAR WALL ELEVATIONS AND DETAILS.
- SEE SIXTY SERIES FOR STEEL SECTIONS AND DETAILS.
- SEE SIXTY SERIES FOR MASONRY SECTIONS AND DETAILS.
- SEE SIXTY SERIES FOR ELEVATOR SECTIONS AND DETAILS.
- REFER TO S401 FOR REINFORCEMENT QUANTITY ALLOWANCES TO BE USED IN PRICING.

Order Plans @ [WWW.LDLINE.COM](http://WWW.LDLINE.COM)

**1** STRUCTURAL FRAMING PLAN - LEVEL 6 - AREA A  
 1/8" = 1'-0"