




Key Plan

 

Professional Seals

**NOT FOR
 CONSTRUCTION**


No.	Description	Date
1	ED - GWP	2019-07-03

Project No: 18.16013.00
 Sheet Title

**STRUCTURAL
 FRAMING PLAN - LEVEL
 6 - EAST**

Original is 20 x 42. Do not scale contents of this drawing
 Sheet Number

S206B

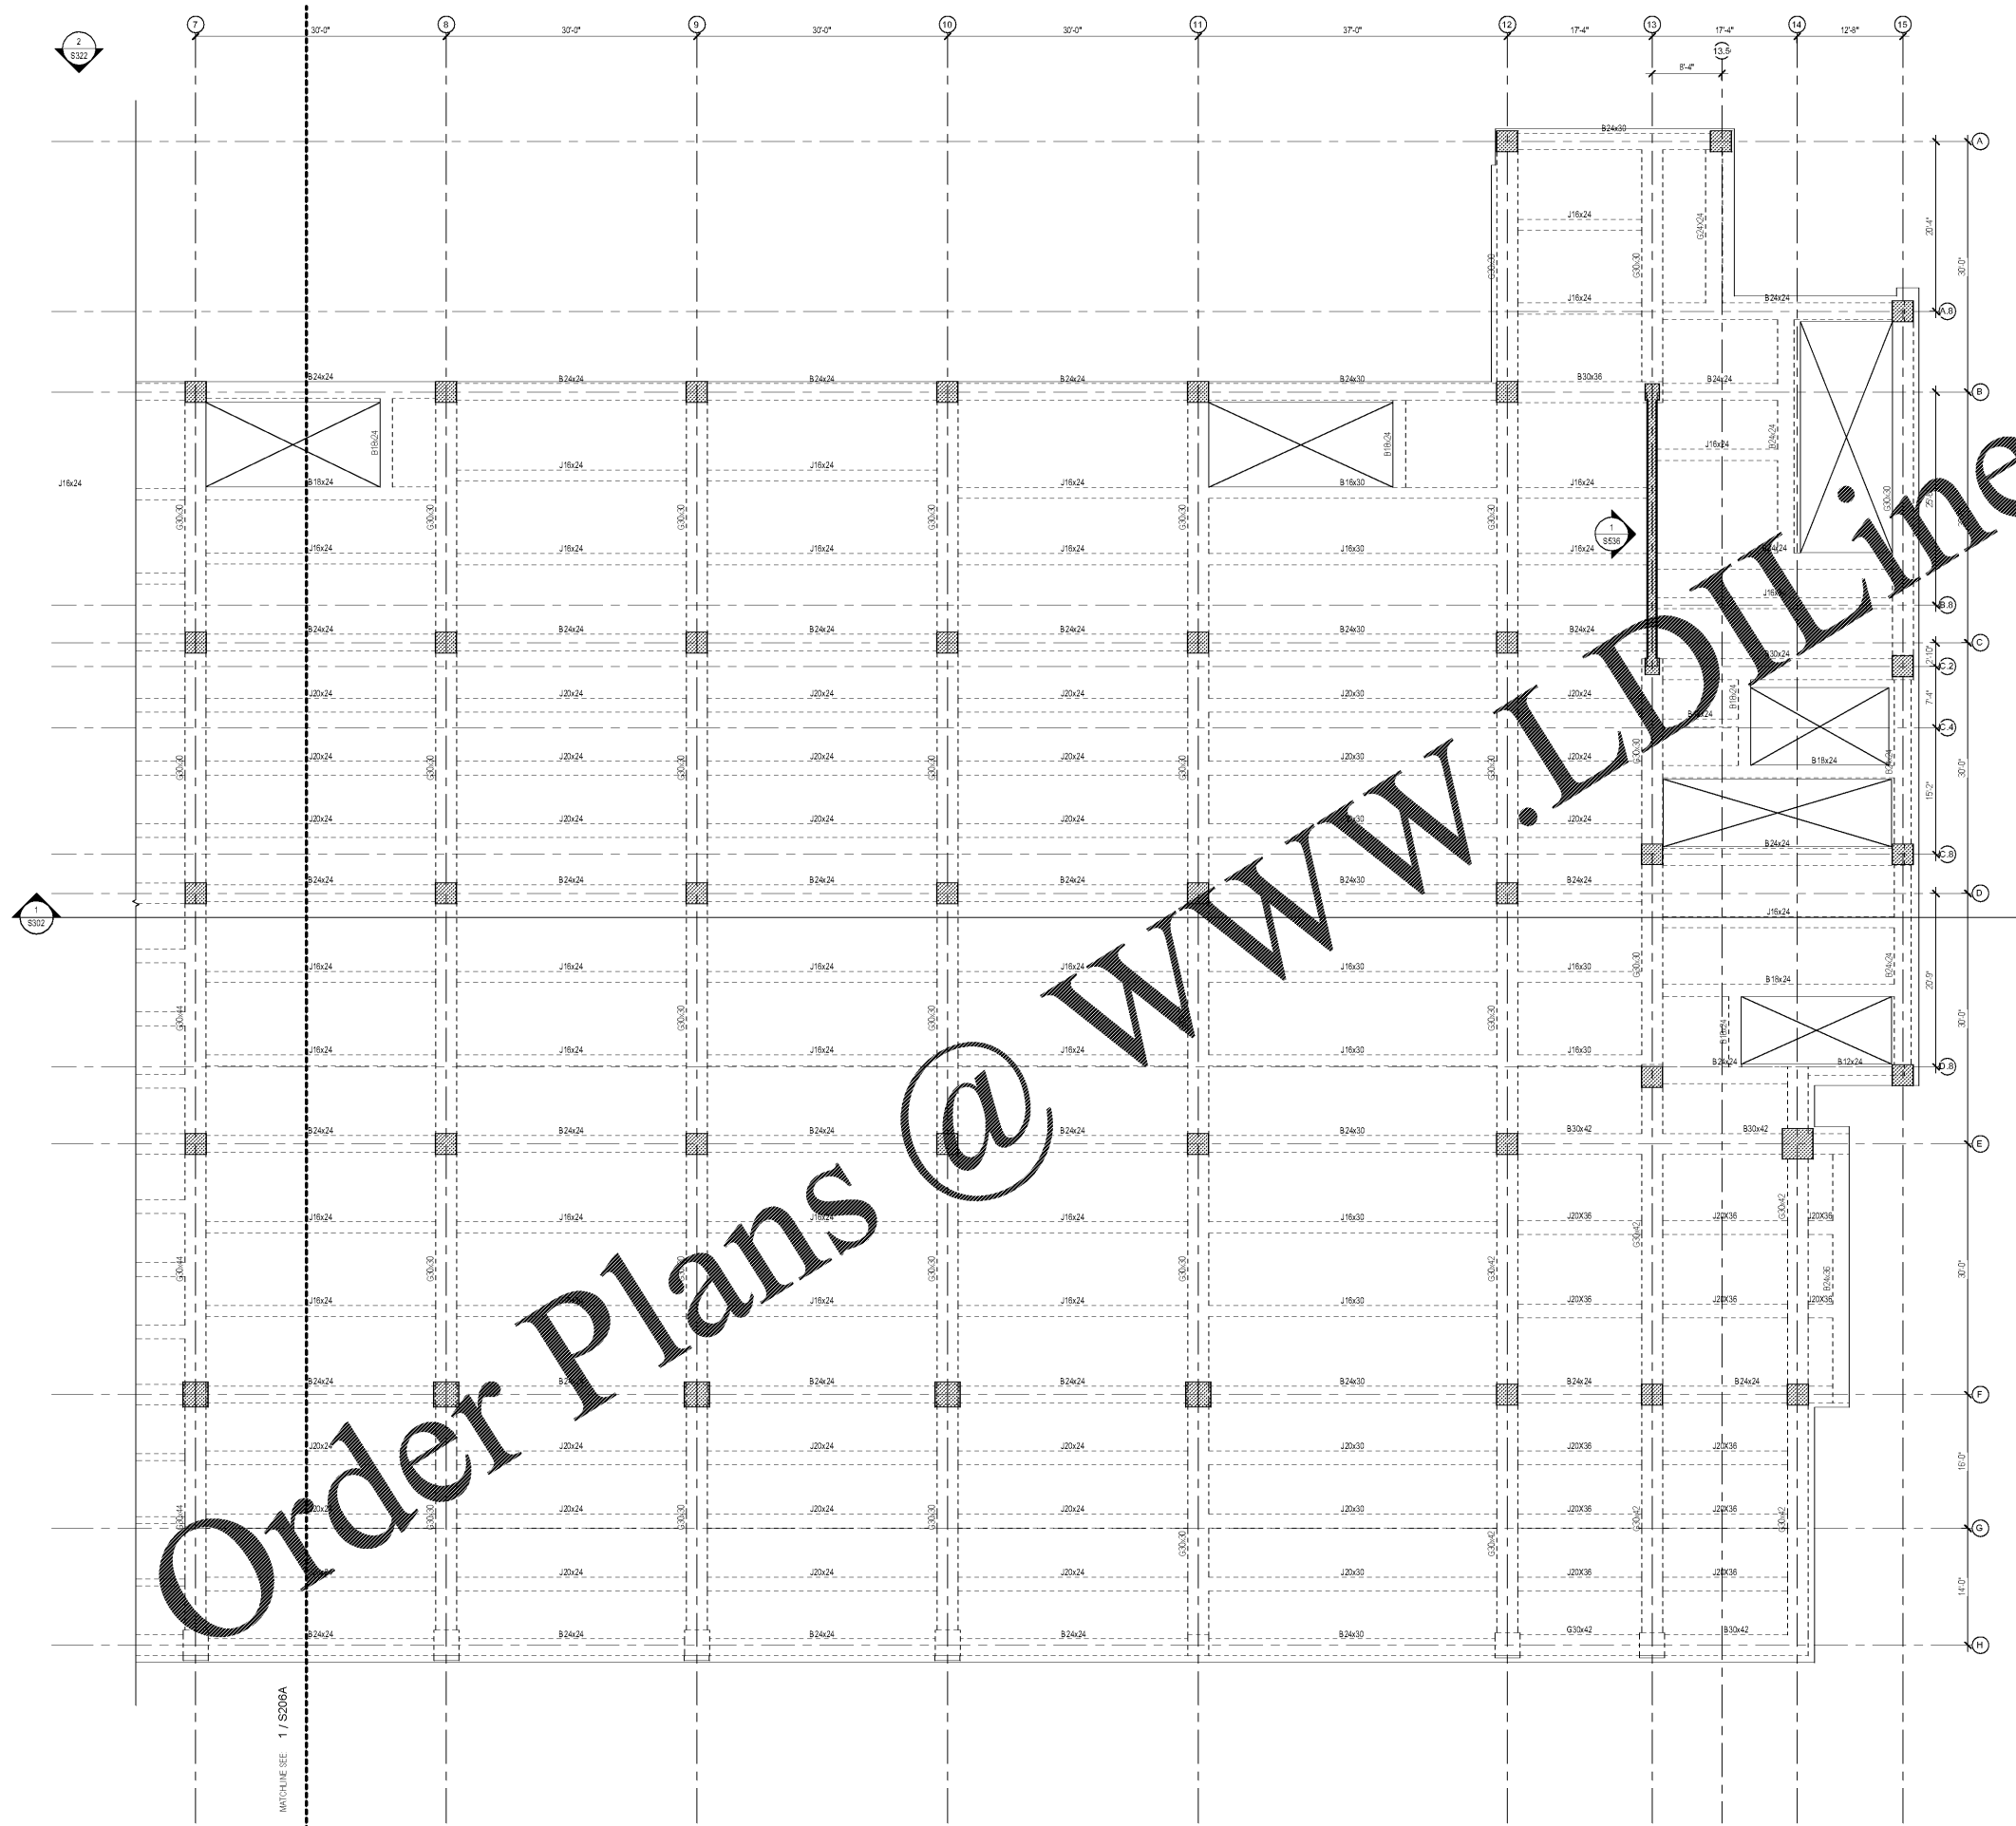

SHEET NOTE

- SEE SHEET S206A FOR ABBREVIATIONS AND LEGENDS.
- SEE 80XX SERIES FOR EDGE OF SLAB DRAWINGS, WHICH INCLUDE SLAB THICKNESS, ELEVATIONS, AND SPLIT-SLAB EXTENTS.
- SEE SHEETS S301 AND S302 FOR BUILDING SECTIONS.
- SEE 85XX SERIES FOR CONCRETE SECTIONS AND DETAILS.
- SEE 8533-8534 FOR COLUMN SCHEDULE.
- SEE 8534-8537 FOR SHEAR WALL ELEVATIONS AND DETAILS.
- SEE 86XX SERIES FOR STEEL SECTIONS AND DETAILS.
- SEE 87XX SERIES FOR MASONRY SECTIONS AND DETAILS.
- SEE 88XX SERIES FOR ELEVATOR SECTIONS AND DETAILS.
- REFER TO S401 FOR REINFORCEMENT QUANTITY ALLOWANCES TO BE USED IN PRICING.

Order Plans @ WWW.LDILINE.COM

1 STRUCTURAL FRAMING PLAN - LEVEL 6 - AREA B
 1/8" = 1'-0"