



Key Plan



Professional Seal

**NOT FOR  
 CONSTRUCTION**


No.	Description	Date
1	ED - GMP	2019.07.01

Project No: 18.16013.00  
 Sheet Title

**STRUCTURAL  
 FRAMING PLAN - LEVEL  
 7 - WEST**

Original is 30" x 42". Do not scale contents of this drawing.  
 Sheet Number

**S207A**

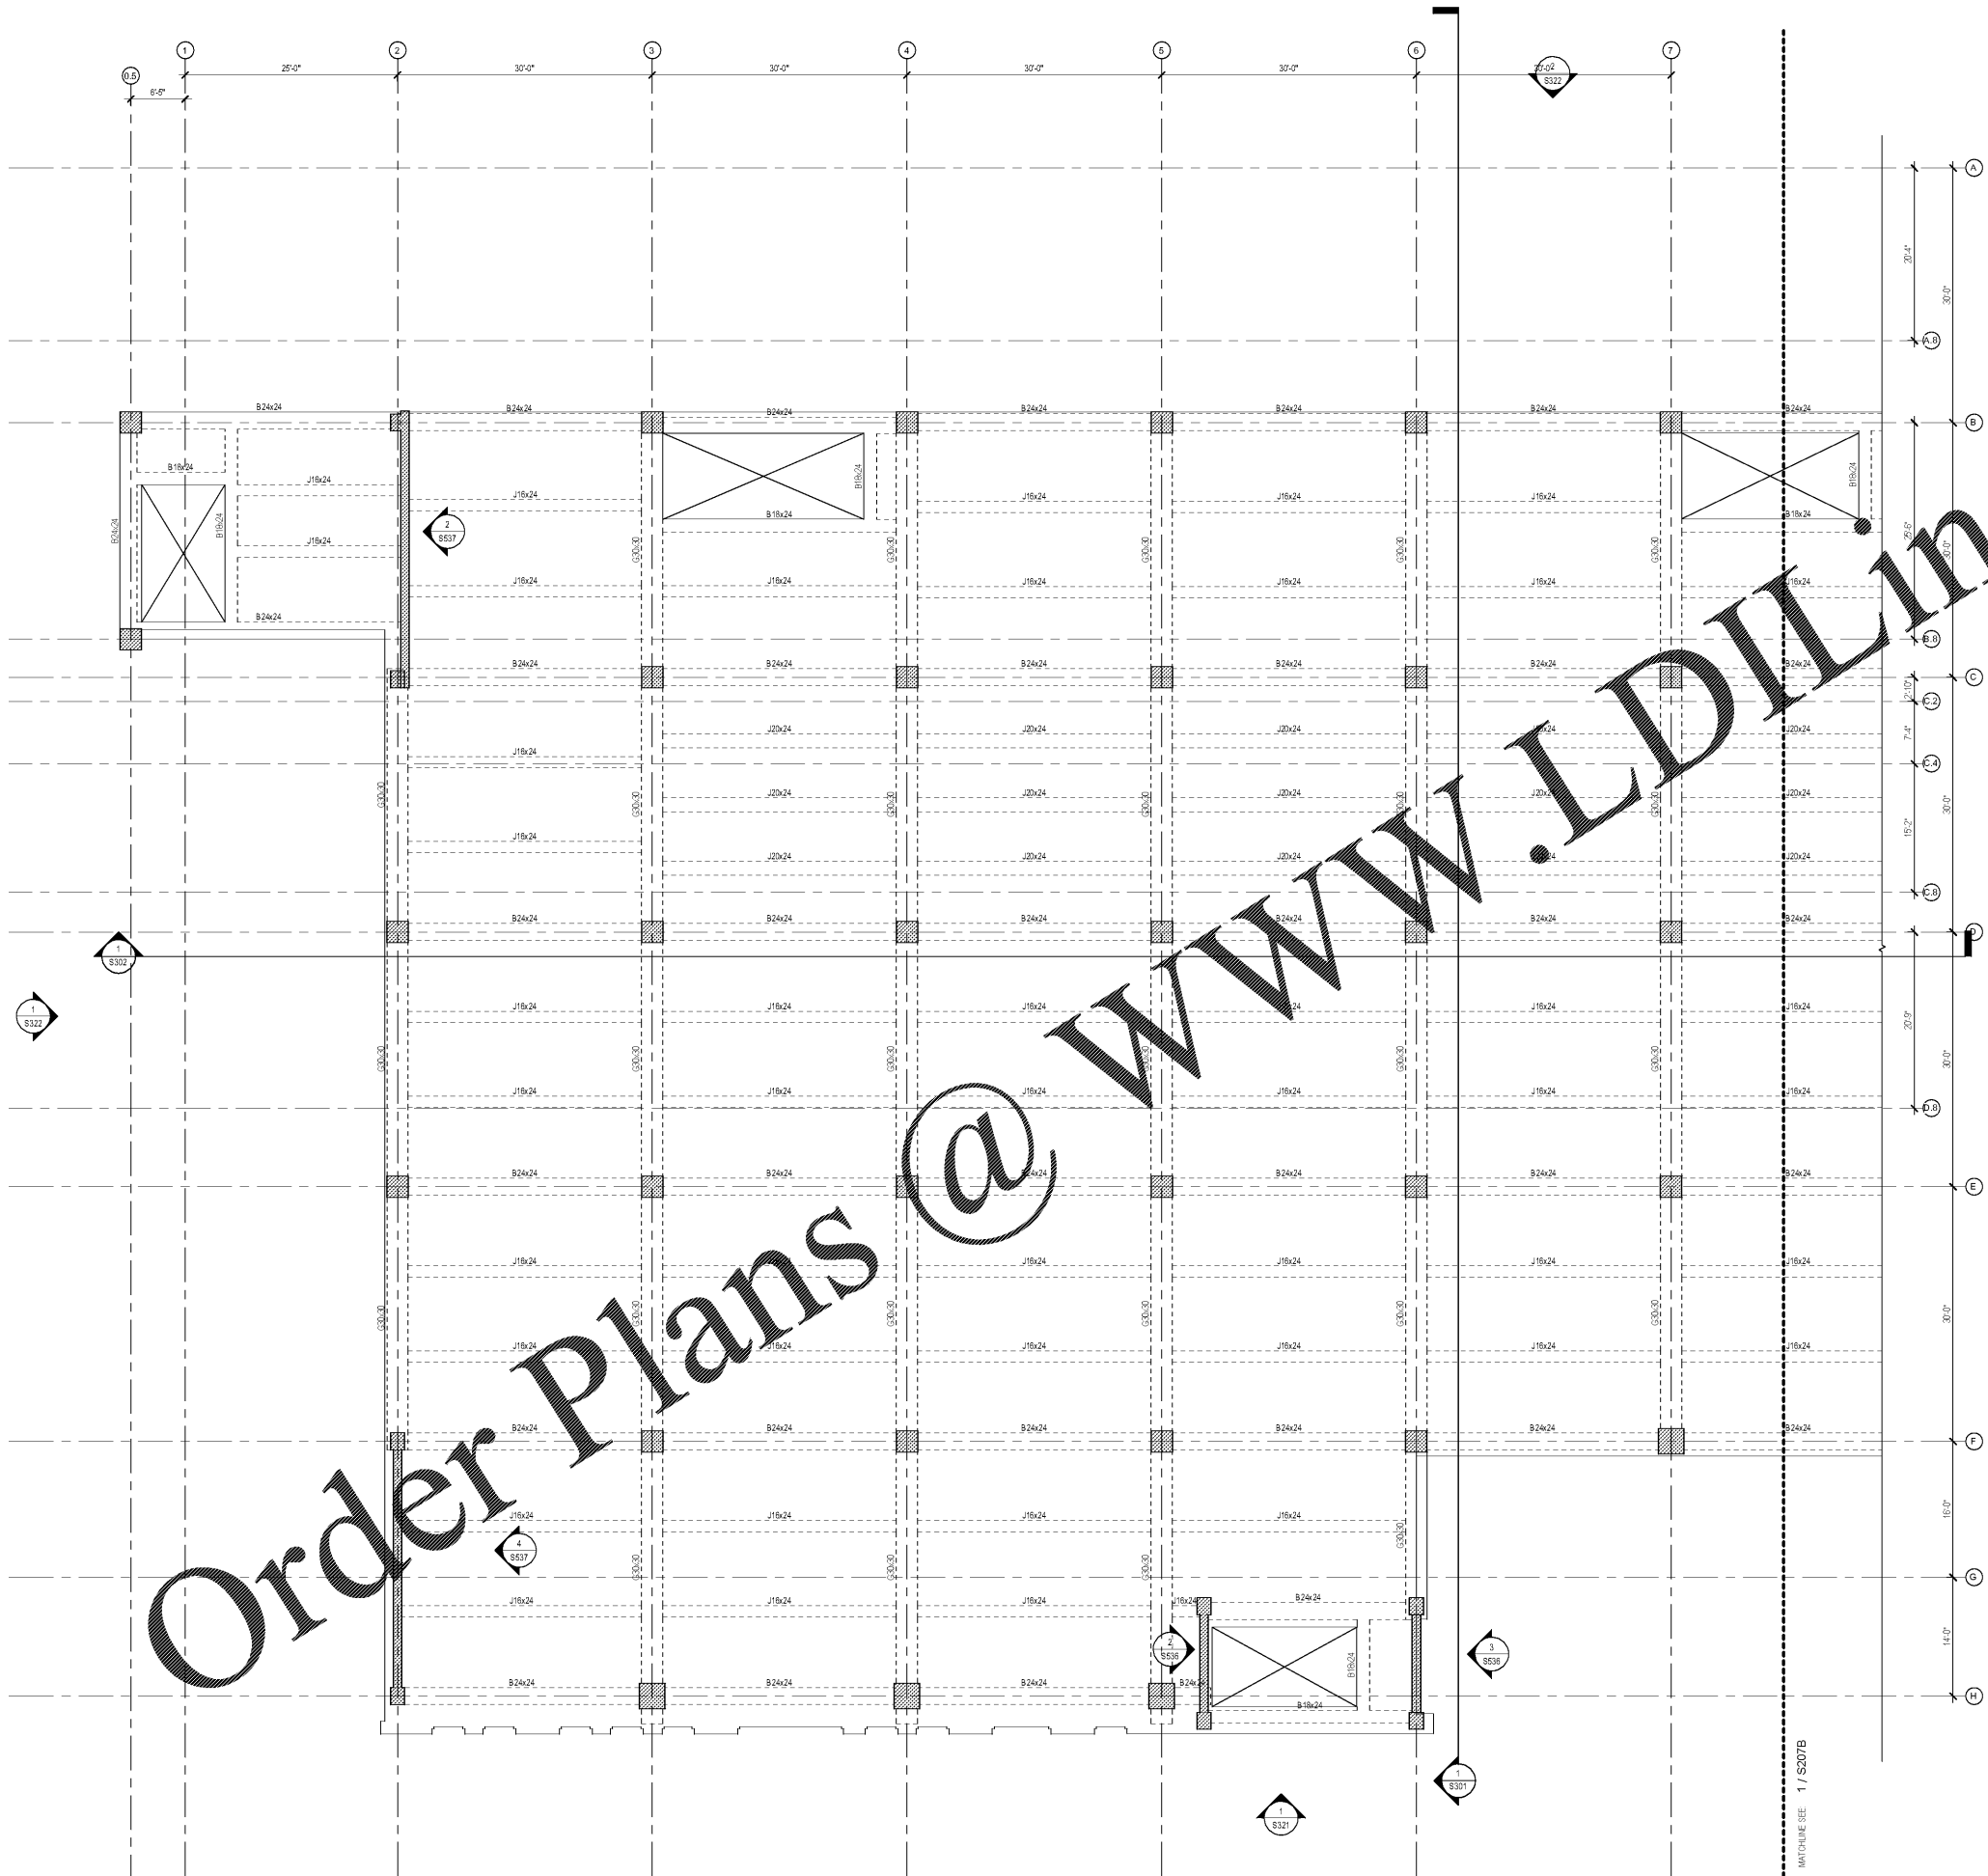

**SHEET NOTES**  
 1. SEE SHEET S207 FOR ELEVATIONS AND LEGENDS.  
 2. SEE S25X SERIES FOR EDGE OF SLAB DRAWINGS, WHICH INCLUDES LAB THIS DRAWING'S EXTENT AND SPLIT-SLAB EXTENTS.  
 3. SEE SHEETS S301 AND S302 FOR BUILDING SECTIONS.  
 4. SEE S60X SERIES FOR CONCRETE SECTIONS AND DETAILS.  
 5. SEE S53X SERIES FOR COLUMN SCHEDULE.  
 6. SEE S53B-S37 FOR SHEAR WALL ELEVATIONS AND DETAILS.  
 7. SEE S60X SERIES FOR STEEL SECTIONS AND DETAILS.  
 8. SEE S70X SERIES FOR MASONRY SECTIONS AND DETAILS.  
 9. SEE S80X SERIES FOR ELEVATOR SECTIONS AND DETAILS.  
 10. REFER TO S401 FOR REINFORCEMENT QUANTITY ALLOWANCES TO BE USED IN PRICING.

Order Plans @ www.LDILine.com

**1** STRUCTURAL FRAMING PLAN - LEVEL 7 - AREA A  
 1/8" = 1'-0"