



Key Plan



Professional Seal

**NOT FOR
 CONSTRUCTION**


No.	Description	Date
1	ED - GMP	2019.07.01

Project No: 18.16013.00
 Sheet Title

**STRUCTURAL
 FRAMING PLAN - LEVEL
 8 - WEST**

Original is 30" x 42". Do not scale contents of this drawing.
 Sheet Number

S208A

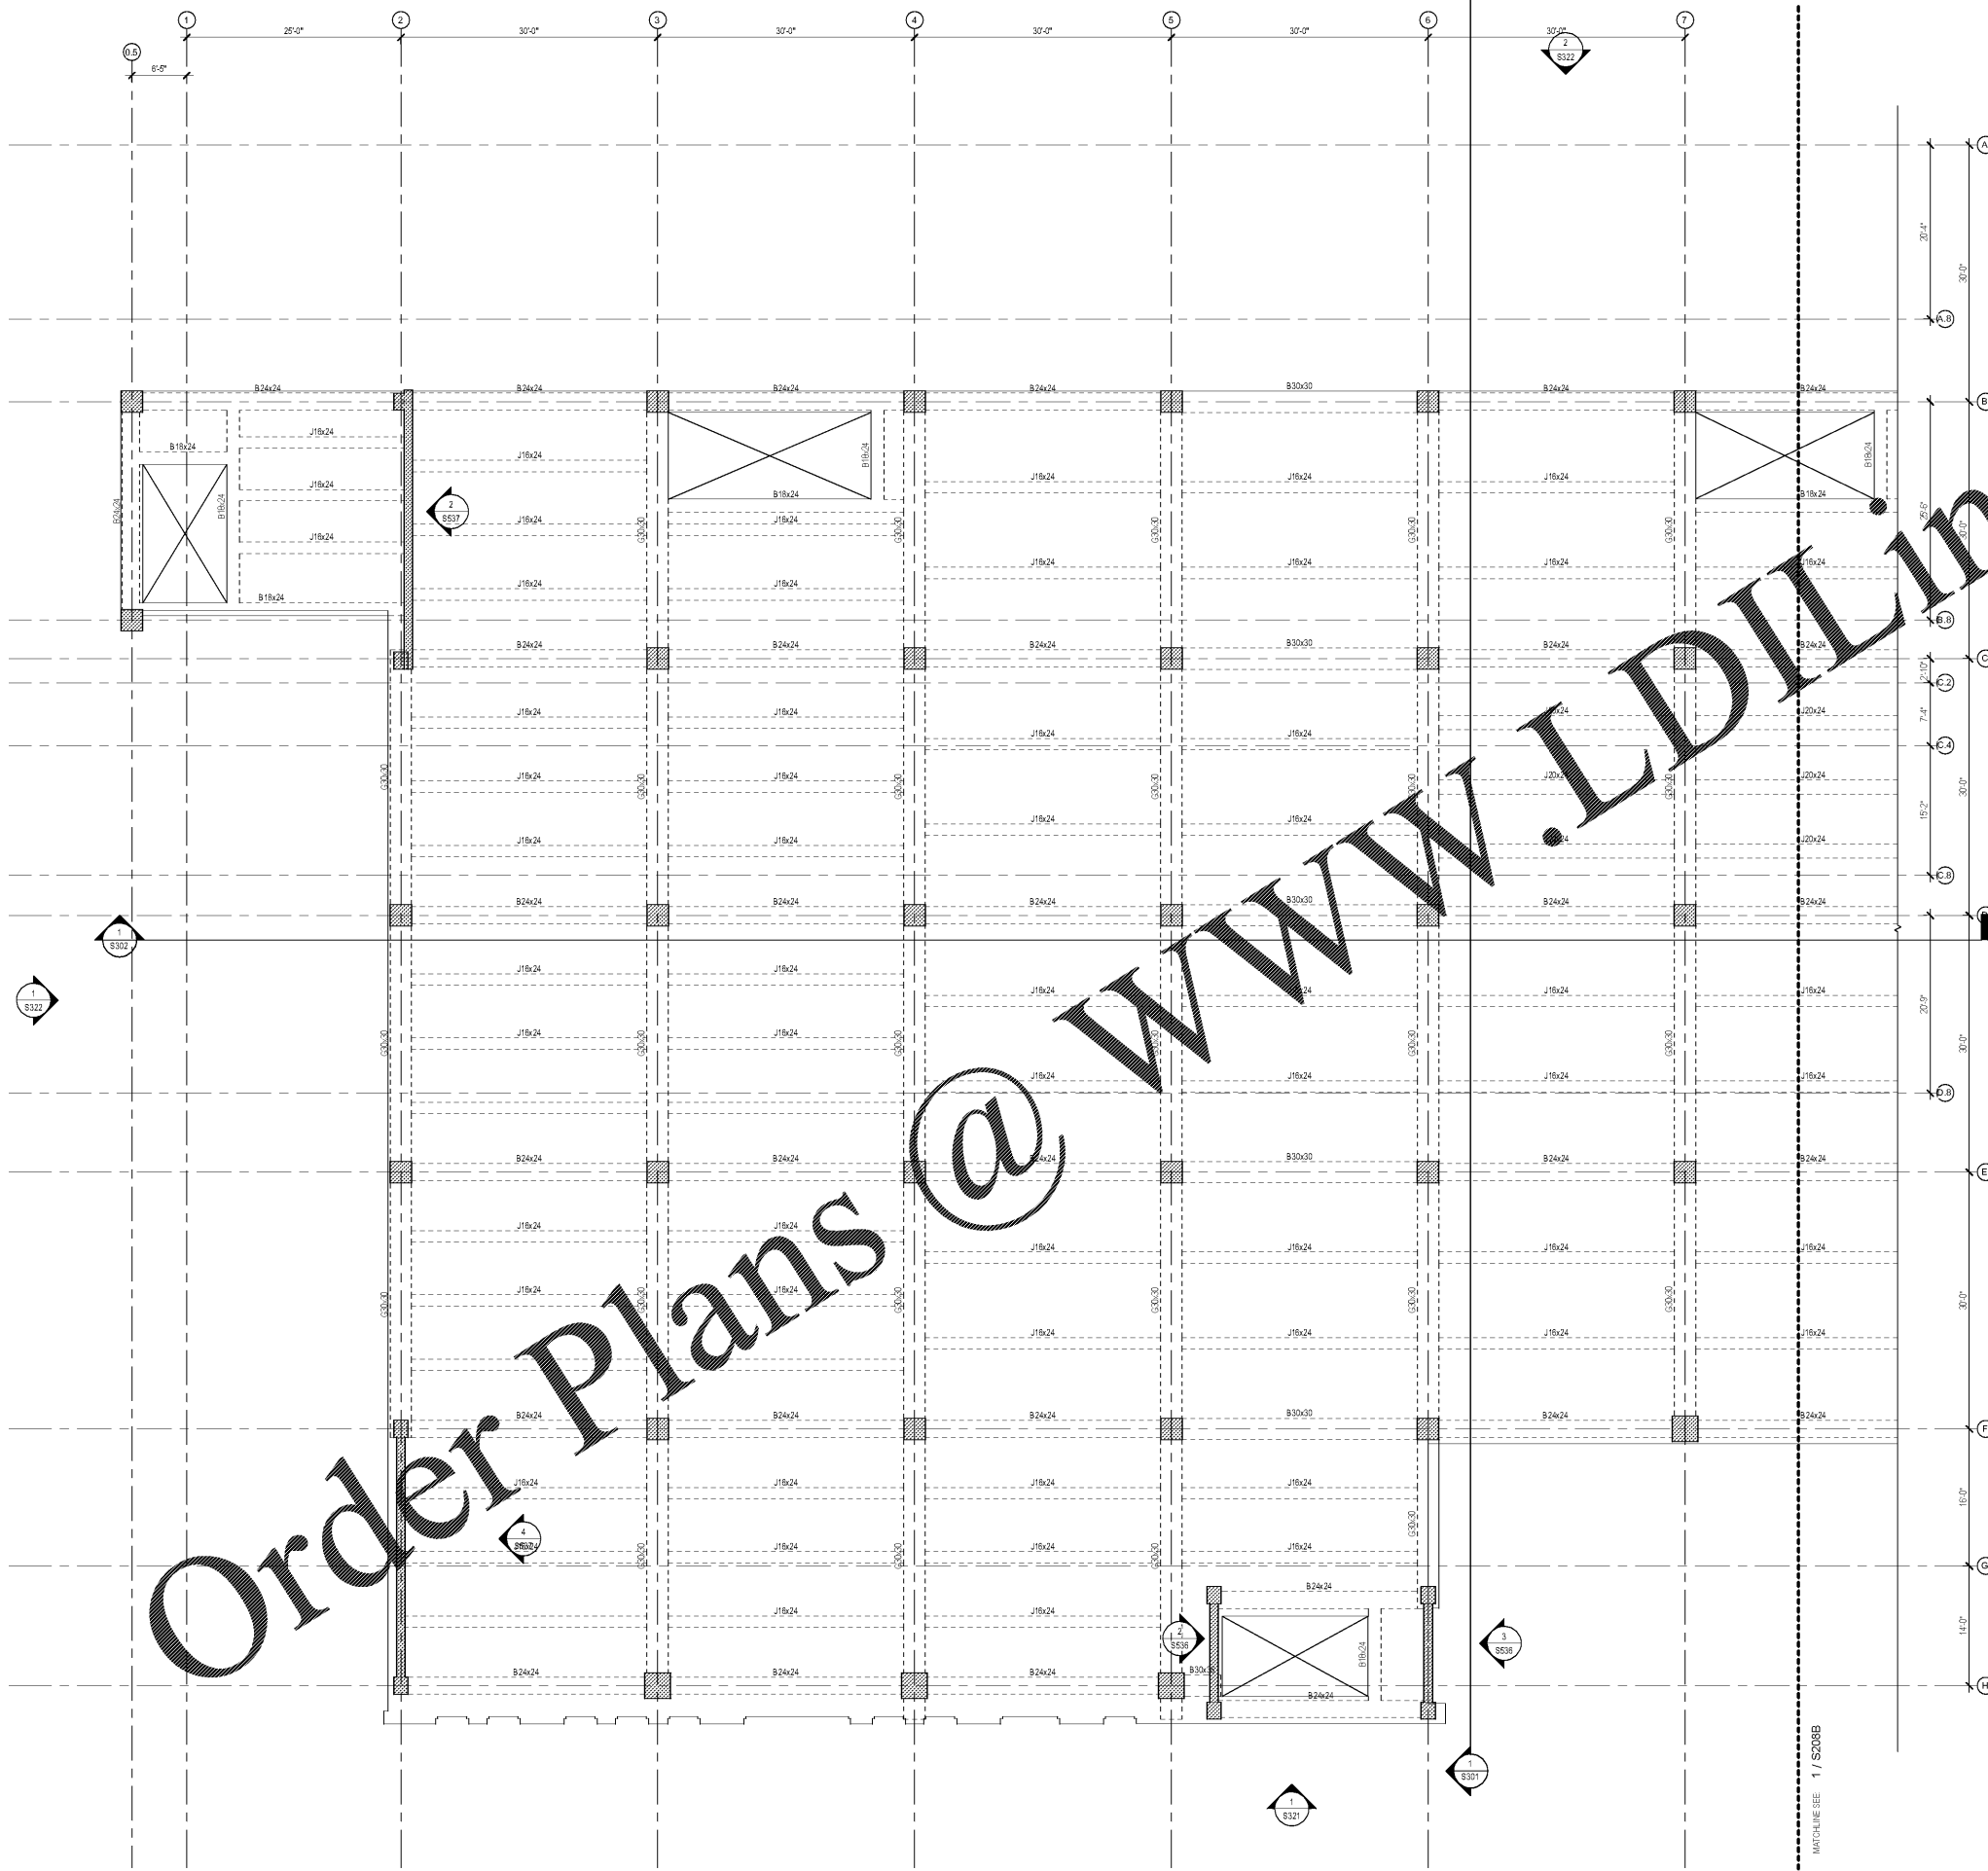

SHEET NOTE

- SEE SHEET S207 FOR ABBREVIATIONS AND LEGENDS.
- SEE S300 SERIES FOR EDGE OF SLAB DRAWINGS, WHICH INCLUDE SLAB THICKNESS, ELEVATIONS, AND SPLT-SLAB EXTENTS.
- SEE SHEETS S301 AND S302 FOR BUILDING SECTIONS.
- SEE S30X SERIES FOR CONCRETE SECTIONS AND DETAILS.
- SEE S30X SERIES FOR STEEL SECTIONS AND DETAILS.
- SEE S333-S334 FOR COLUMN SCHEDULE.
- SEE S336-S337 FOR SHAR WALL ELEVATIONS AND DETAILS.
- SEE S33X SERIES FOR MASONRY SECTIONS AND DETAILS.
- SEE S36X SERIES FOR ELEVATOR SECTIONS AND DETAILS.
- REFER TO S401 FOR REINFORCEMENT QUANTITY ALLOWANCES TO BE USED IN PRICING.

Order Plans @ www.LDILine.com

1 STRUCTURAL FRAMING PLAN - LEVEL 8 - AREA A
 1/8" = 1'-0"