



Key Plan



Professional Seal

**NOT FOR
 CONSTRUCTION**


No.	Description	Date
1	ED - GMP	2019.07.01

Project No: 18.16013.00
 Sheet Title

**STRUCTURAL
 FRAMING PLAN -
 PENTHOUSE AND
 ROOF LEVEL - WEST**

Original is 30 x 42. Do not scale contents of this drawing.
 Sheet Number

S209A

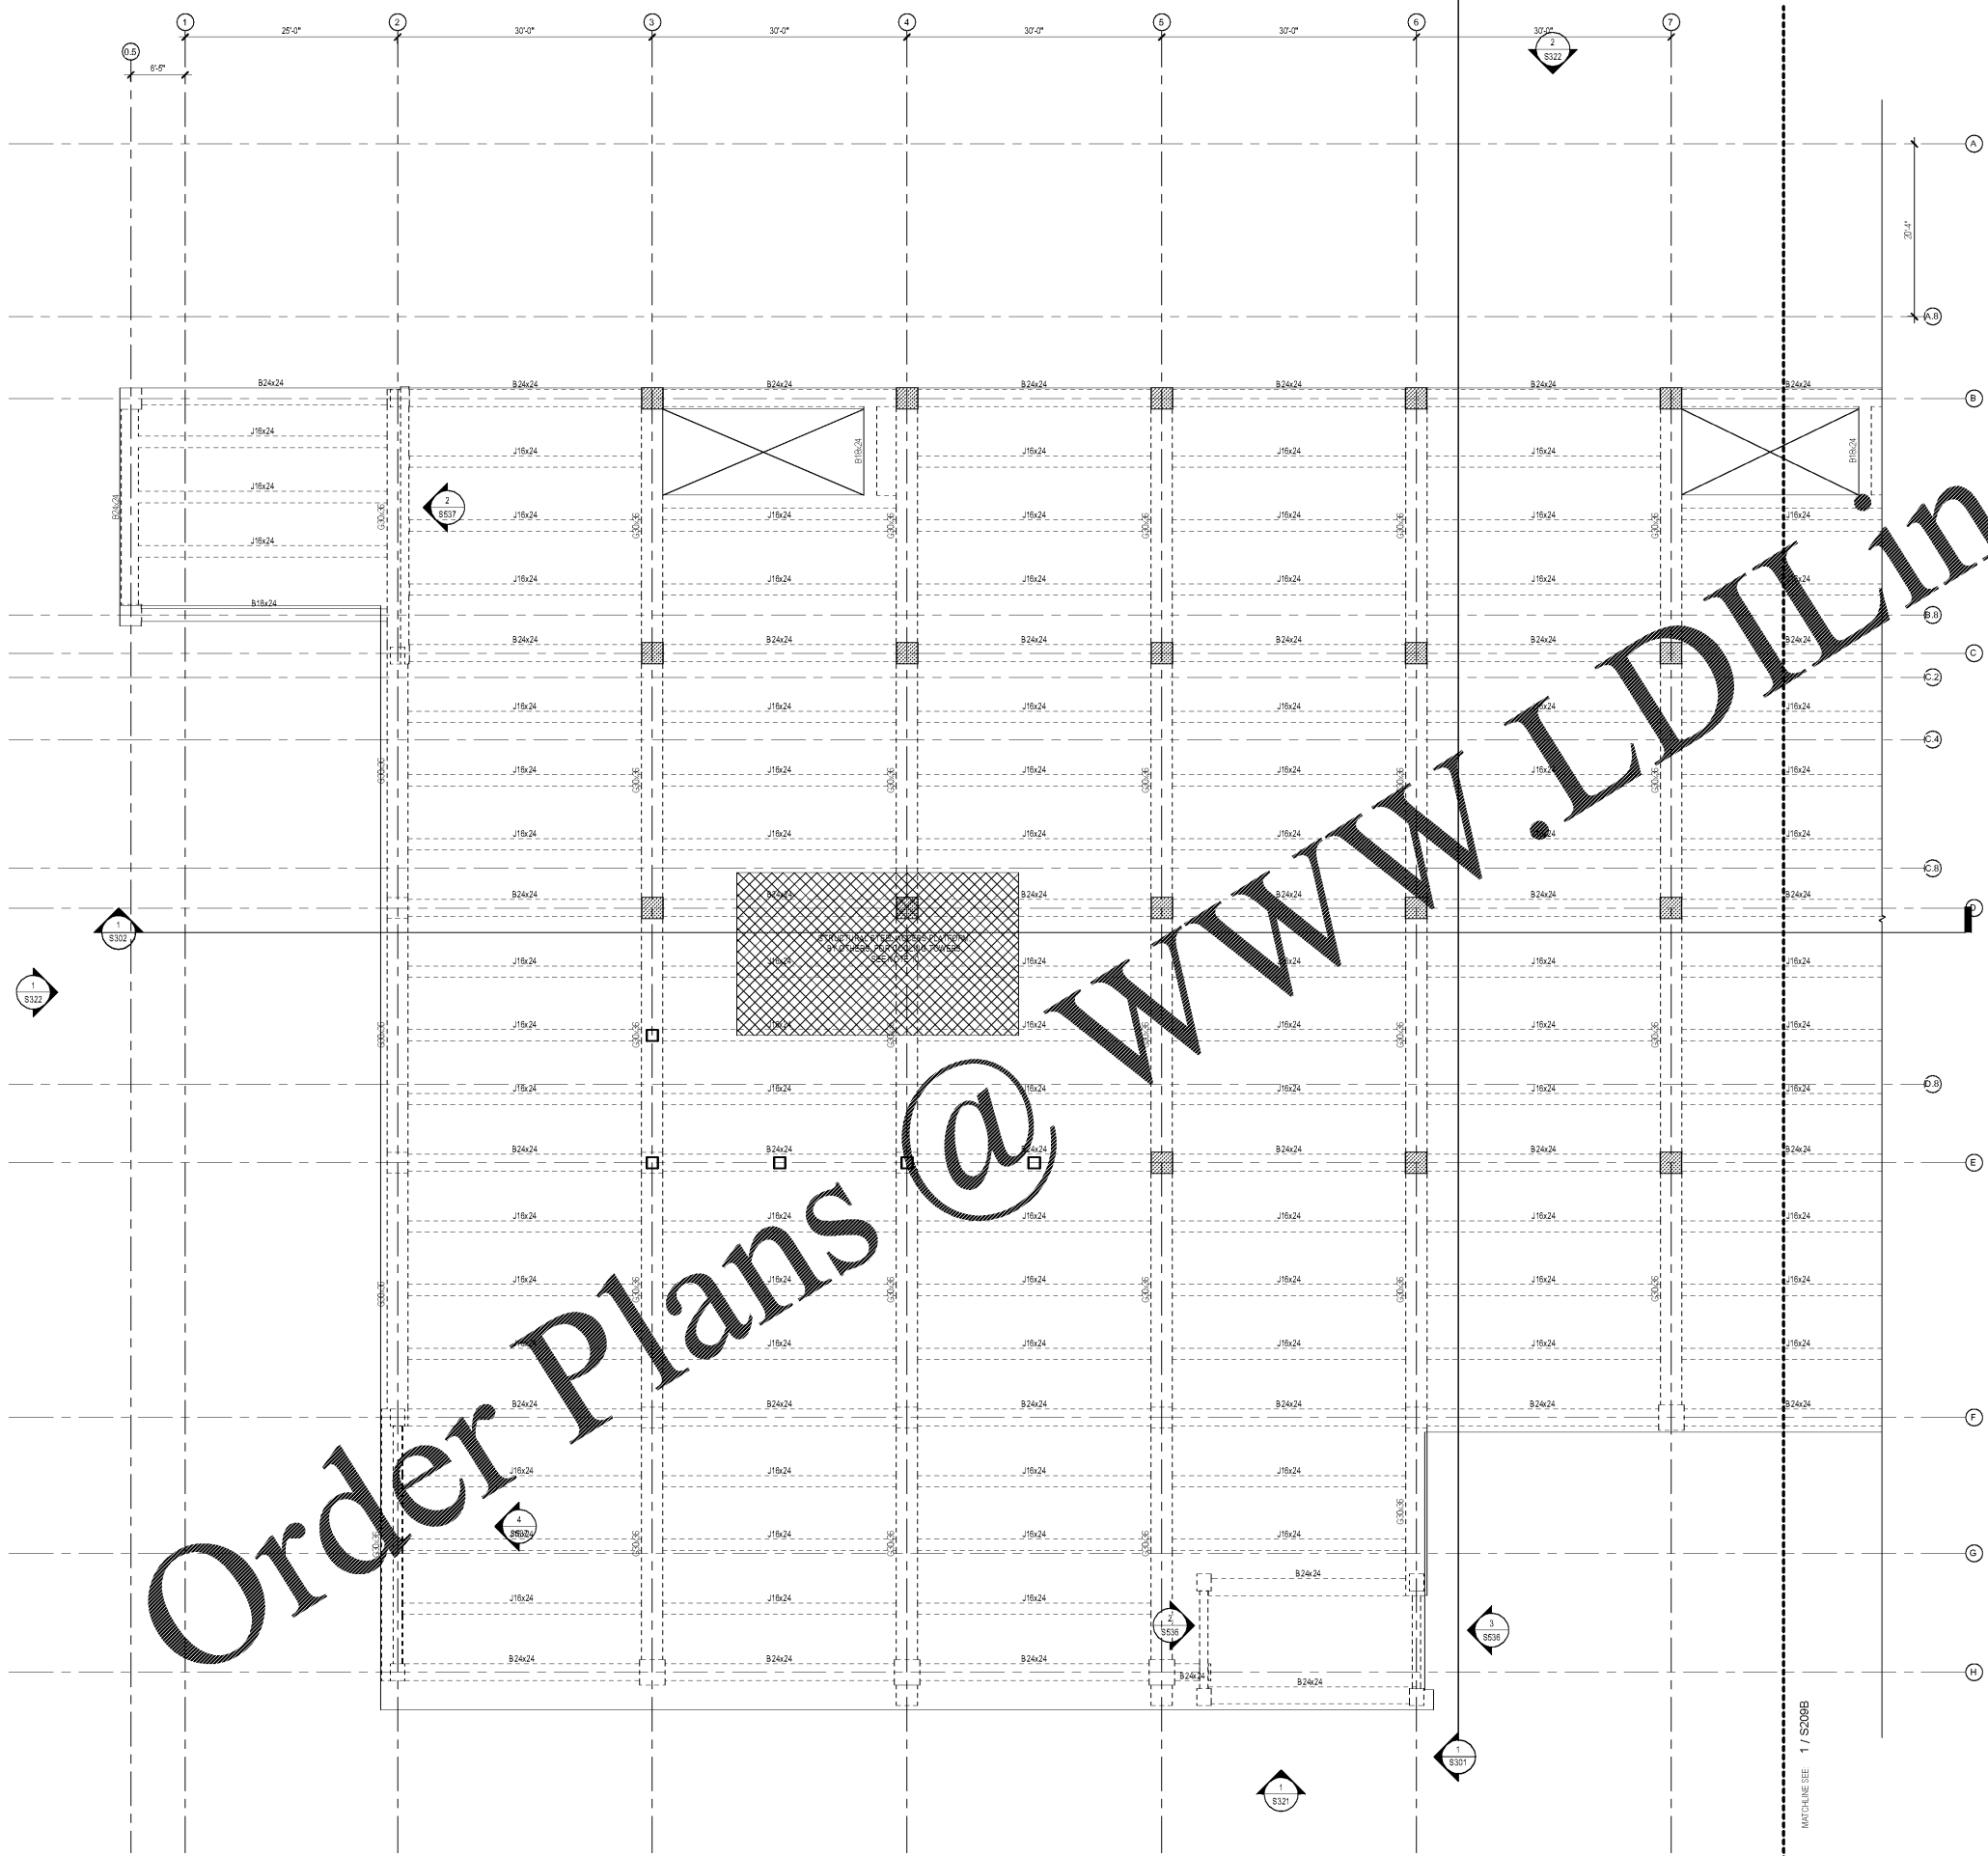

- SHEET NOTES**
- SEE SHEET S207 FOR ABBREVIATIONS AND LEG ENDS.
 - SEE 600 SERIES FOR EDGE OF SLAB DRAWINGS, WHICH INCLUDE SLAB THICKNESS, ELEVATIONS, AND SPLIT-SLAB EXTENTS.
 - SEE SHEETS S301 AND S302 FOR BUILDING SECTIONS.
 - SEE 6000 SERIES FOR CONCRETE SECTIONS AND DETAILS.
 - SEE S533-S534 FOR COLUMN SCHEDULE.
 - SEE S535-S537 FOR SHEAR WALL ELEVATIONS AND DETAILS.
 - SEE 6000 SERIES FOR STEEL SECTIONS AND DETAILS.
 - SEE 8700 SERIES FOR MASONRY SECTIONS AND DETAILS.
 - SEE 6000 SERIES FOR ELEVATOR SECTIONS AND DETAILS.
 - REFER TO S401 FOR REINFORCEMENT QUANTITY ALLOWANCES TO BE USED IN PRICING.

Order Plans @ www.LDILine.com

1 STRUCTURAL FRAMING PLAN - PENTHOUSE AND ROOF LEVEL - AREA A
 1/8" = 1'-0"