


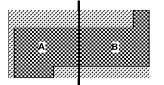

Key Plan



Professional Seal

**NOT FOR
 CONSTRUCTION**


No.	Description	Date
1	ED - GUP	2019.07.01

Project No: 18.16013.00
 Sheet Title

**BUILDING ELEVATION -
 FACADE SUPPORT**


Original is 30 x 42. Do not scale contents of this drawing.
 Sheet Number

S321

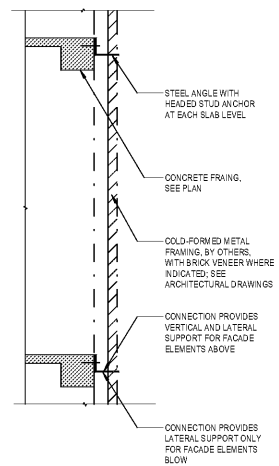


NOTE: SEE ARCHITECTURAL A850 SERIES DRAWINGS FOR ATYPICAL STEEL FACADE SUPPORT CONDITIONS.

3 TYPICAL FACADE CONNECTION
 1/4" = 1'-0"

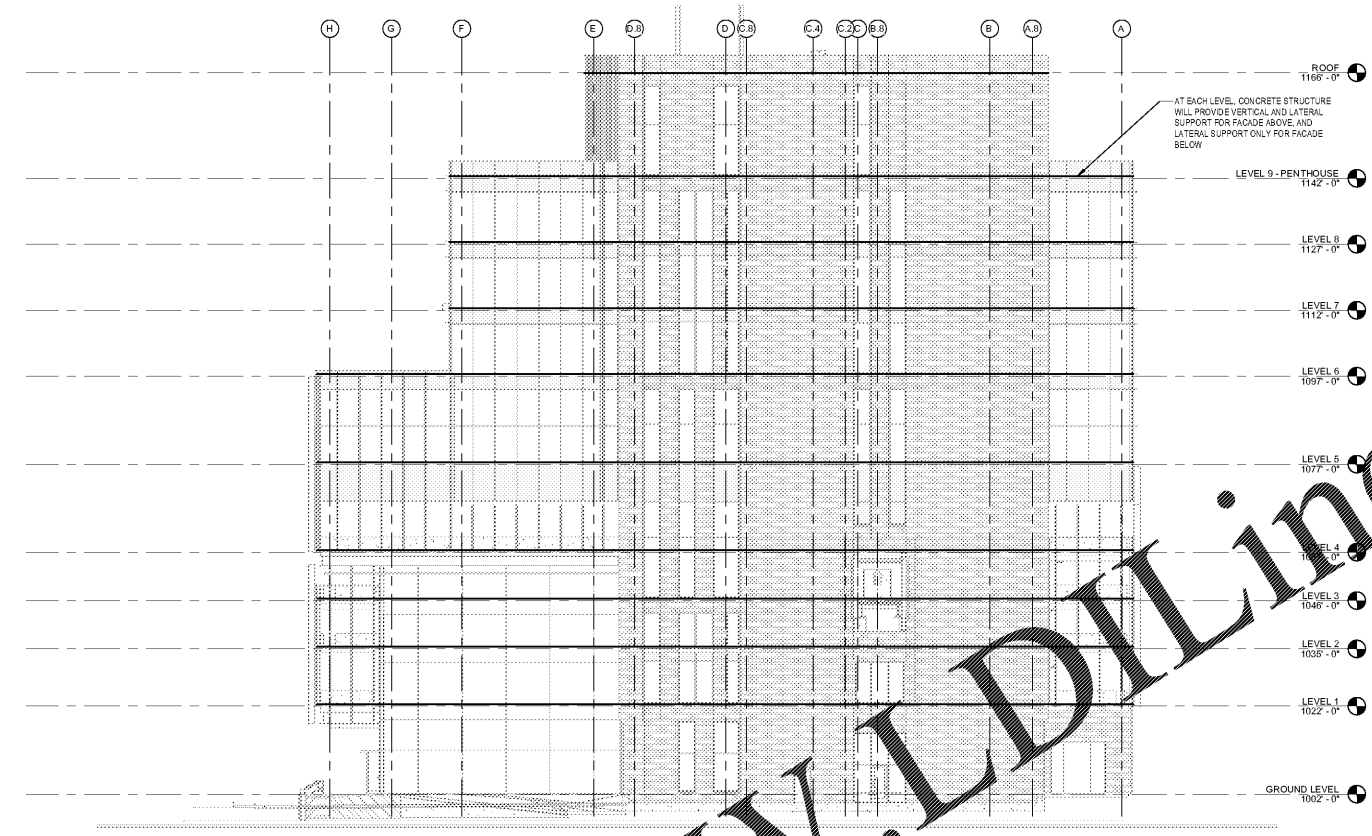

2 EAST ELEVATION
 1/16" = 1'-0"

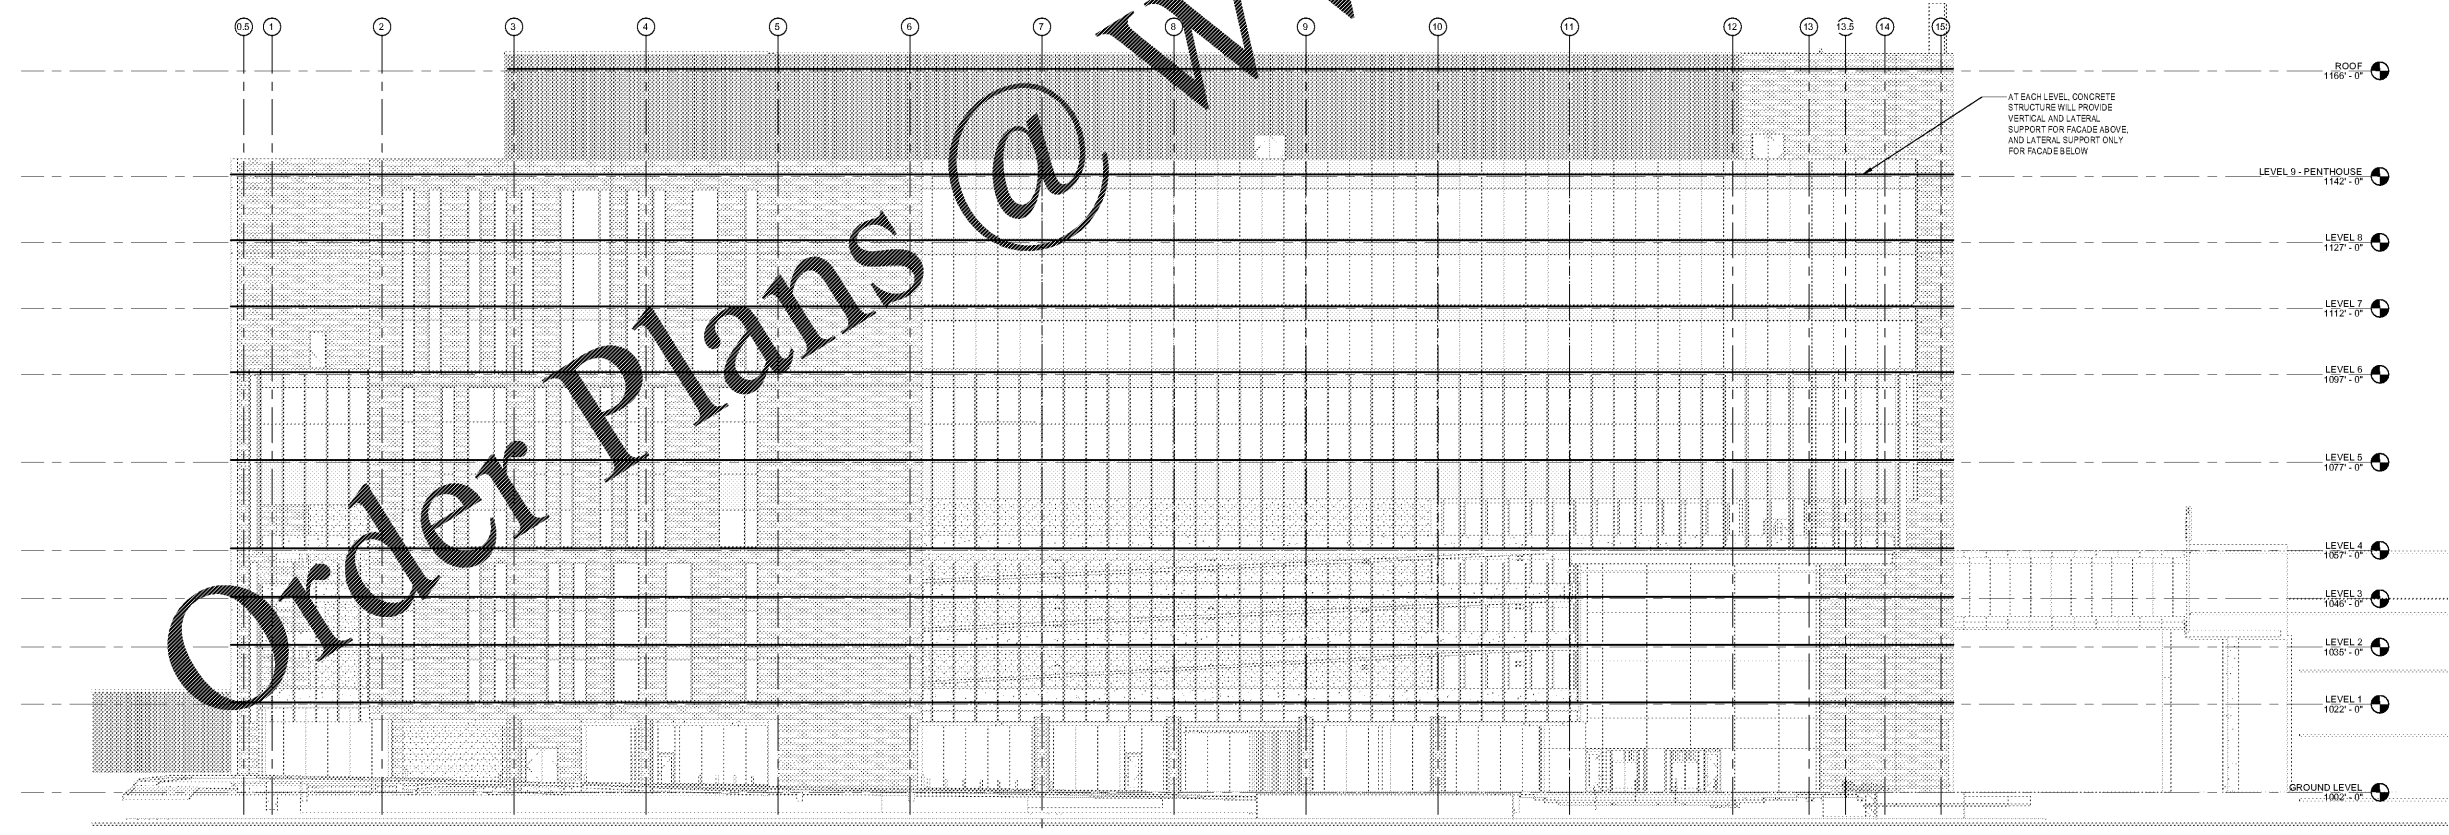

1 SOUTH ELEVATION
 1/16" = 1'-0"