





Key Plan

 

Professional Seal

 


ISSUED FOR CONSTRUCTION

No.	Description	Date
1	ED - GMP	2019-07-03

Project No: 18.16013.00
 Sheet Title

**COMPOSITE PLAN -
 GROUND**

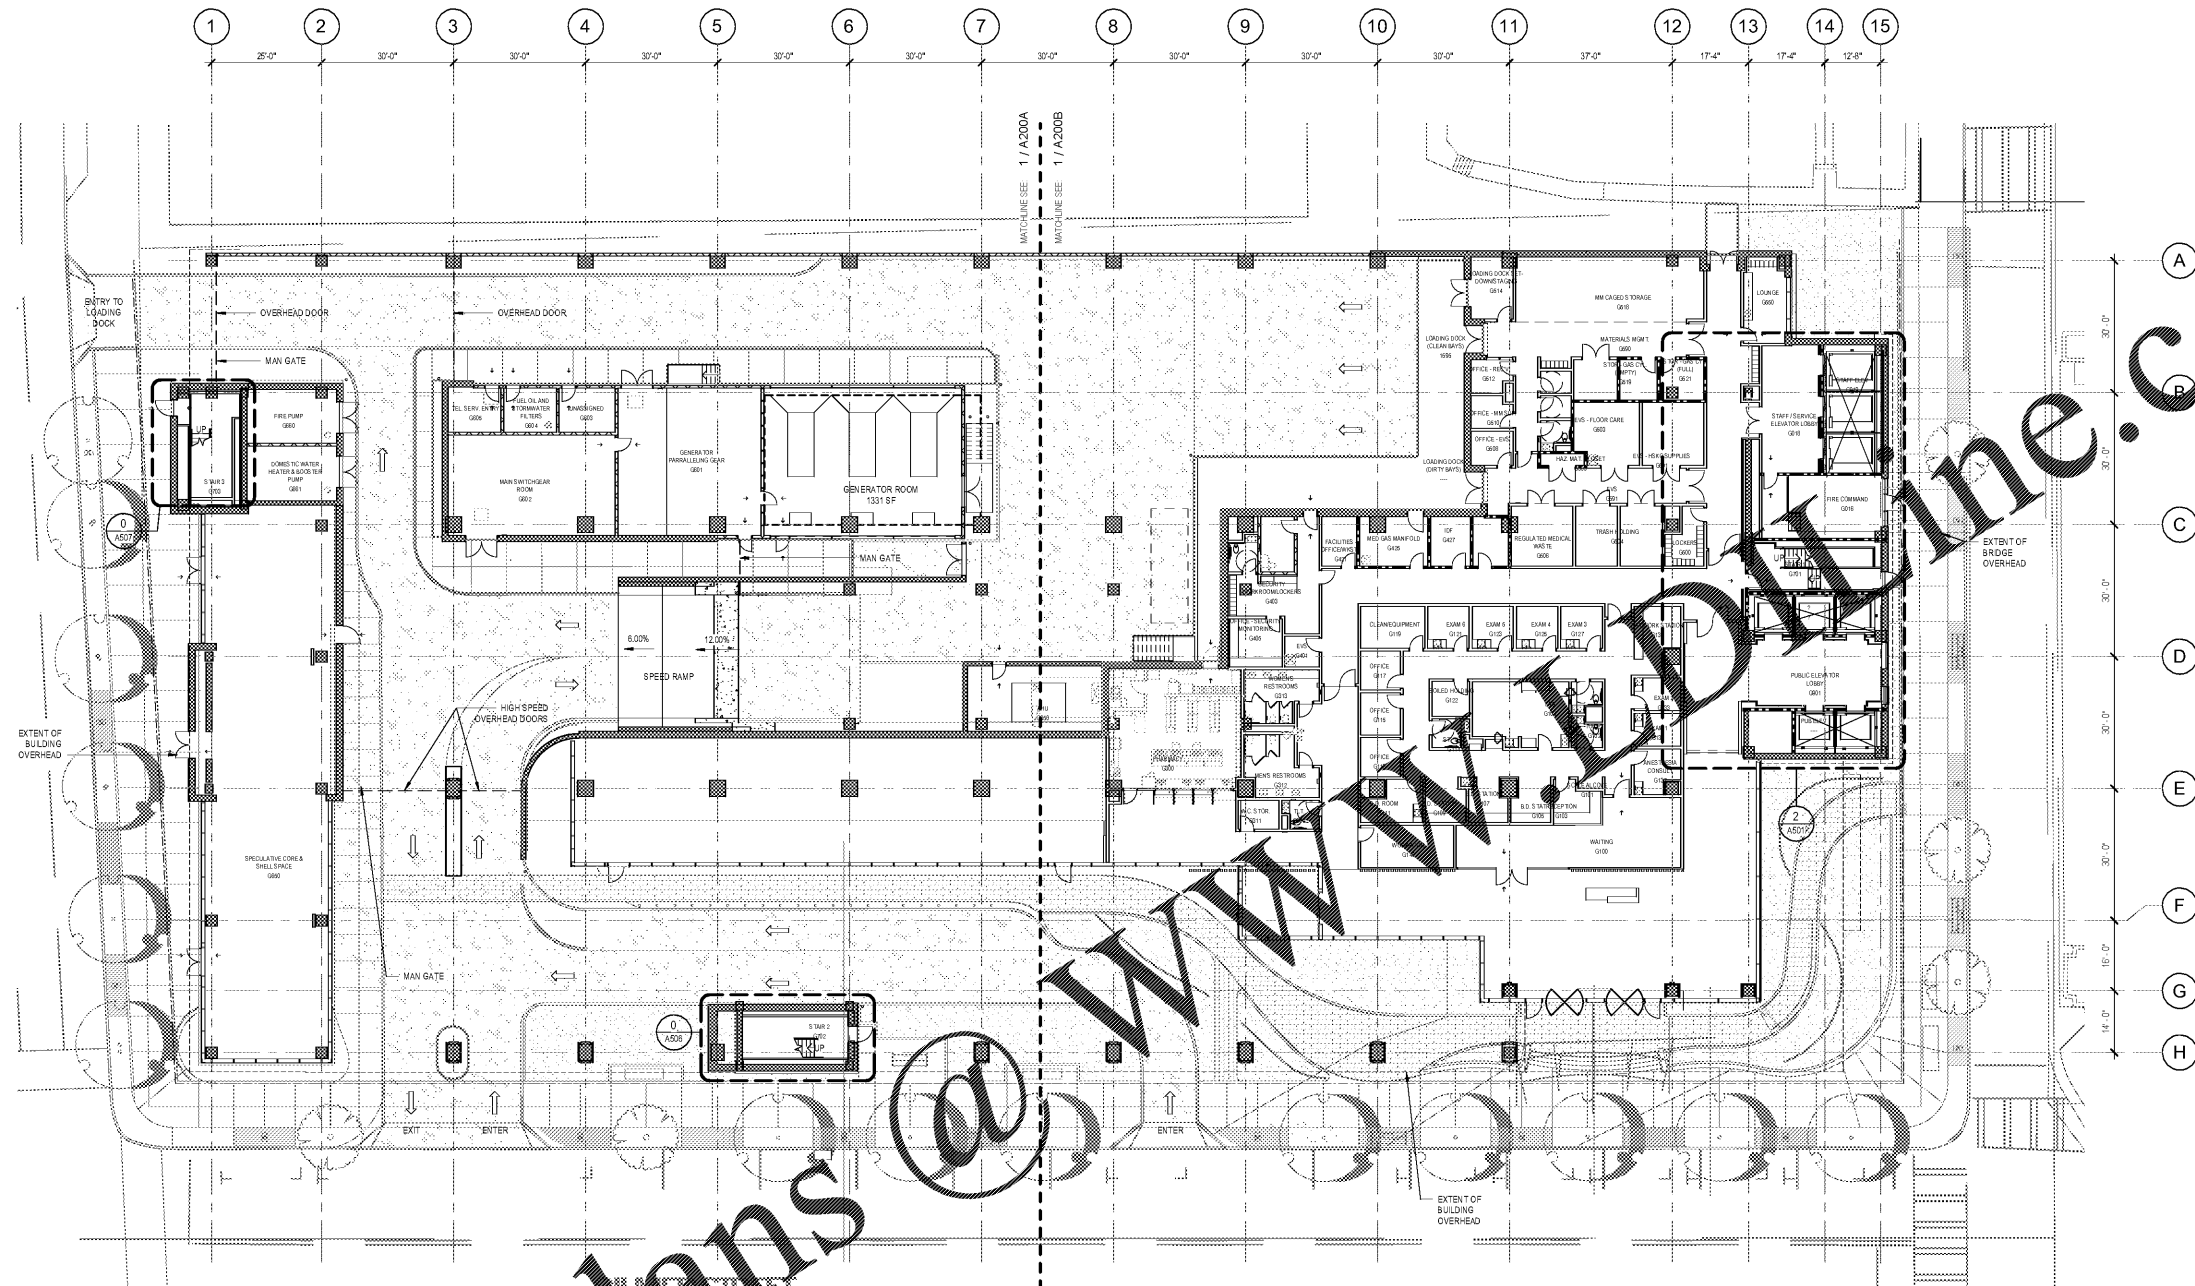

1 COMPOSITE FLOOR PLAN - GROUND
 1/16" = 1'-0"

Order Plans @