





Key Plan

 

Professional Seal

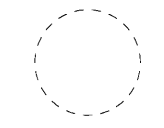


ISSUED FOR CONSTRUCTION

No.	Description	Date
1	ED - GMP	2019.07.03


Project No: 18.16013.00
 Sheet Title

**COMPOSITE PLAN -
 LEVEL 5**

Original is 30" x 42". Do not scale contents of this drawing.
 Sheet Number

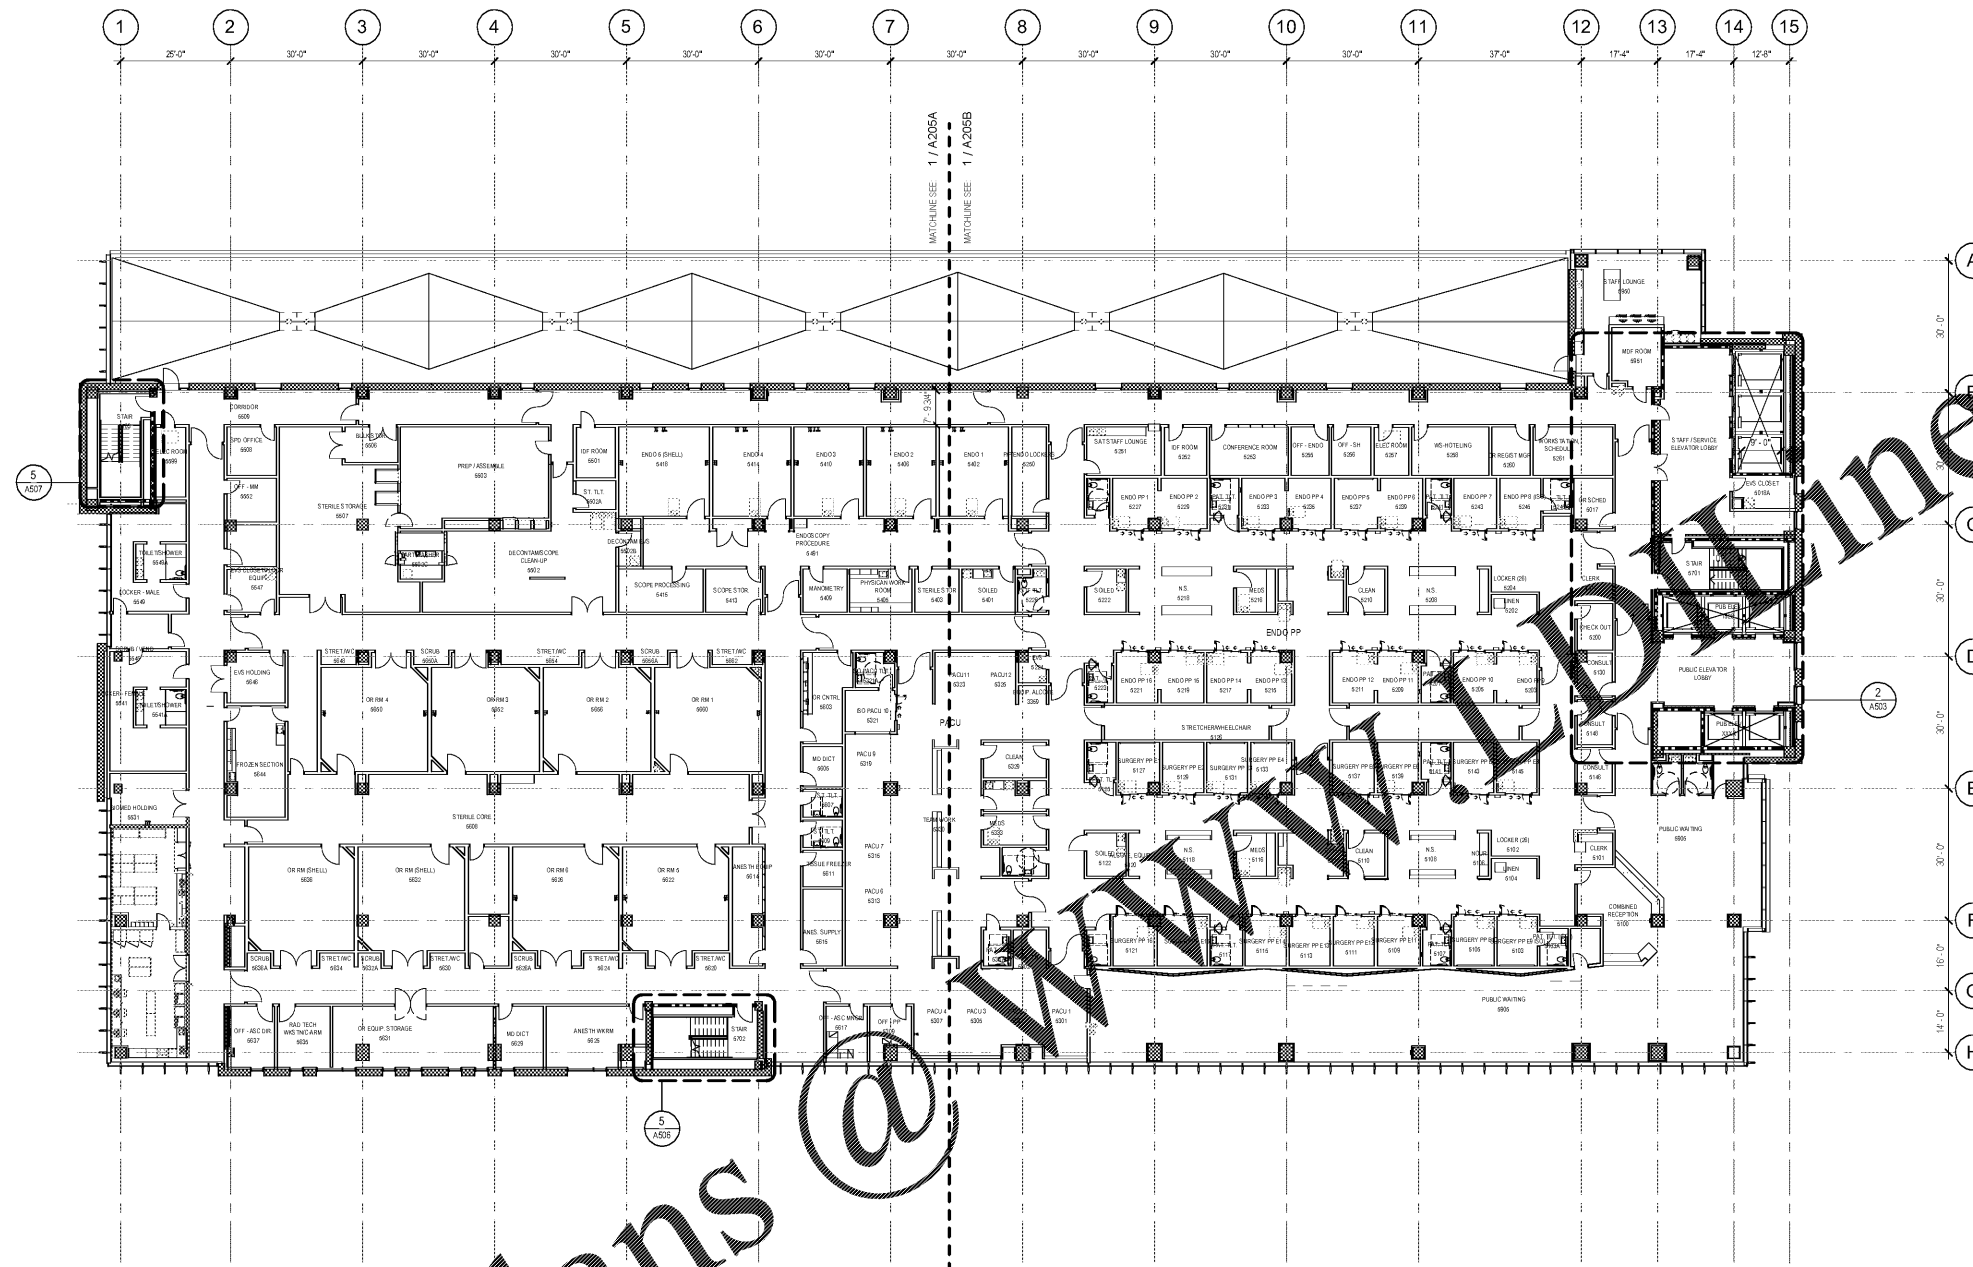

1 COMPOSITE FLOOR PLAN - LEVEL 5
 1/16" = 1'-0"

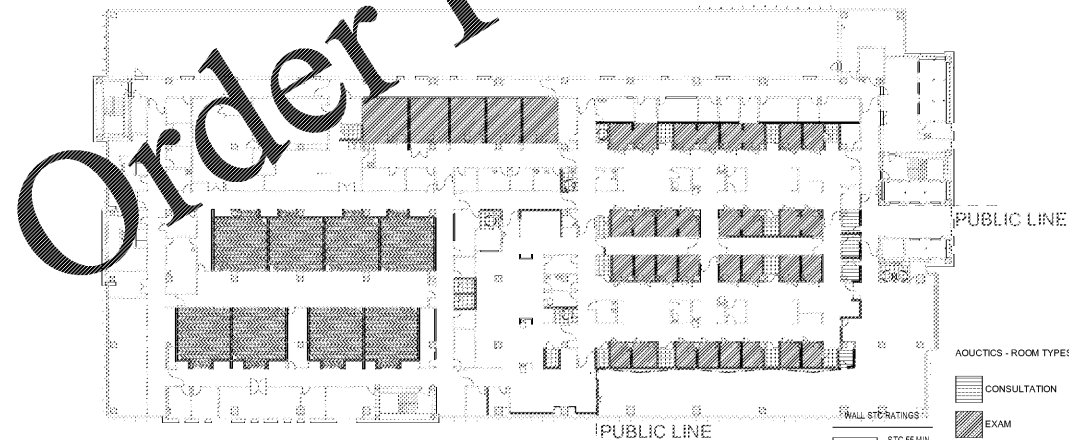

ACOUSTICAL DIAGRAM - LEVEL 5
 1/32" = 1'-0"

Order Plans @ www.dawline.com