

Project
**THE CENTER FOR
 ADVANCED SURGICAL
 SERVICES (CASS)**
 80 GILMER STREET SE
 ATLANTA, GA 30303


Prepared For
GRADY HEALTH SYSTEM
 80 JESSE HILL DR. SE
 ATLANTA, GA 30303




Helms & Kastbaum, Inc.
 133 Peachtree Street, NE, Suite 4800
 Atlanta, GA 30303 USA
 T+1 404 439 9000 F+1 404 439 9001

All reproduction & intellectual property rights reserved © 2019
 in Association with

Key Plan

 

Professional Seal

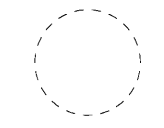

ISSUED FOR CONSTRUCTION


No.	Description	Date
1	DC - GMP	2019.07.03

Project No: 18.16013.00

Sheet Title

**COMPOSITE PLAN -
 LEVEL 6**

Original is 30" x 42". Do not scale contents of this drawing.
 Sheet Number

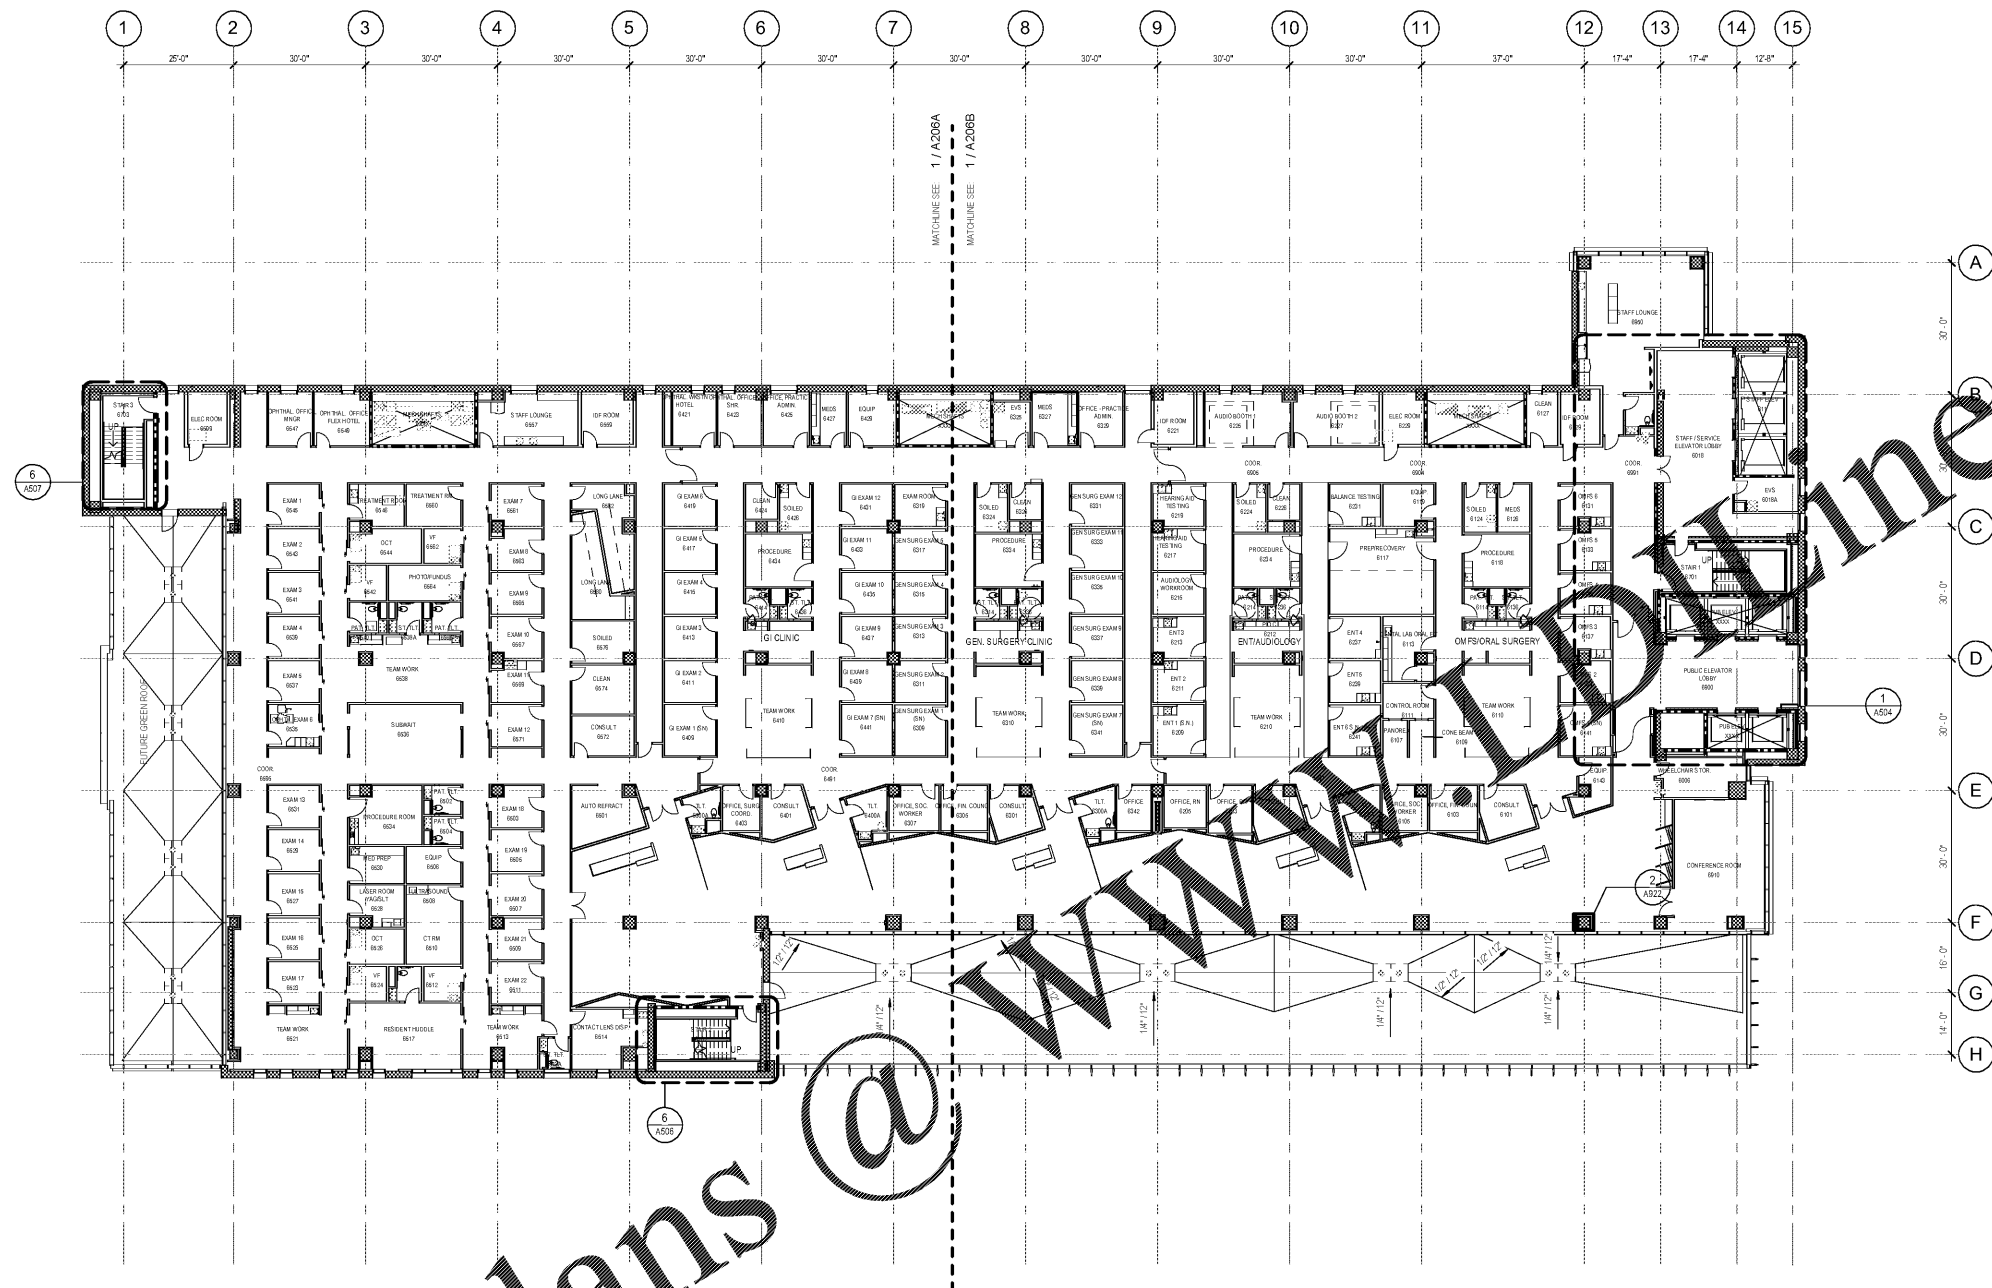

1 COMPOSITE FLOOR PLAN - LEVEL 6
 1/16" = 1'-0"

