




Key Plan



Professional Seal

 


ISSUED FOR CONSTRUCTION

No.	Description	Date
1	ED - GMP	2019.07.03

Project No: 18.16013.00

Sheet Title

**COMPOSITE PLAN -
 LEVEL 8**

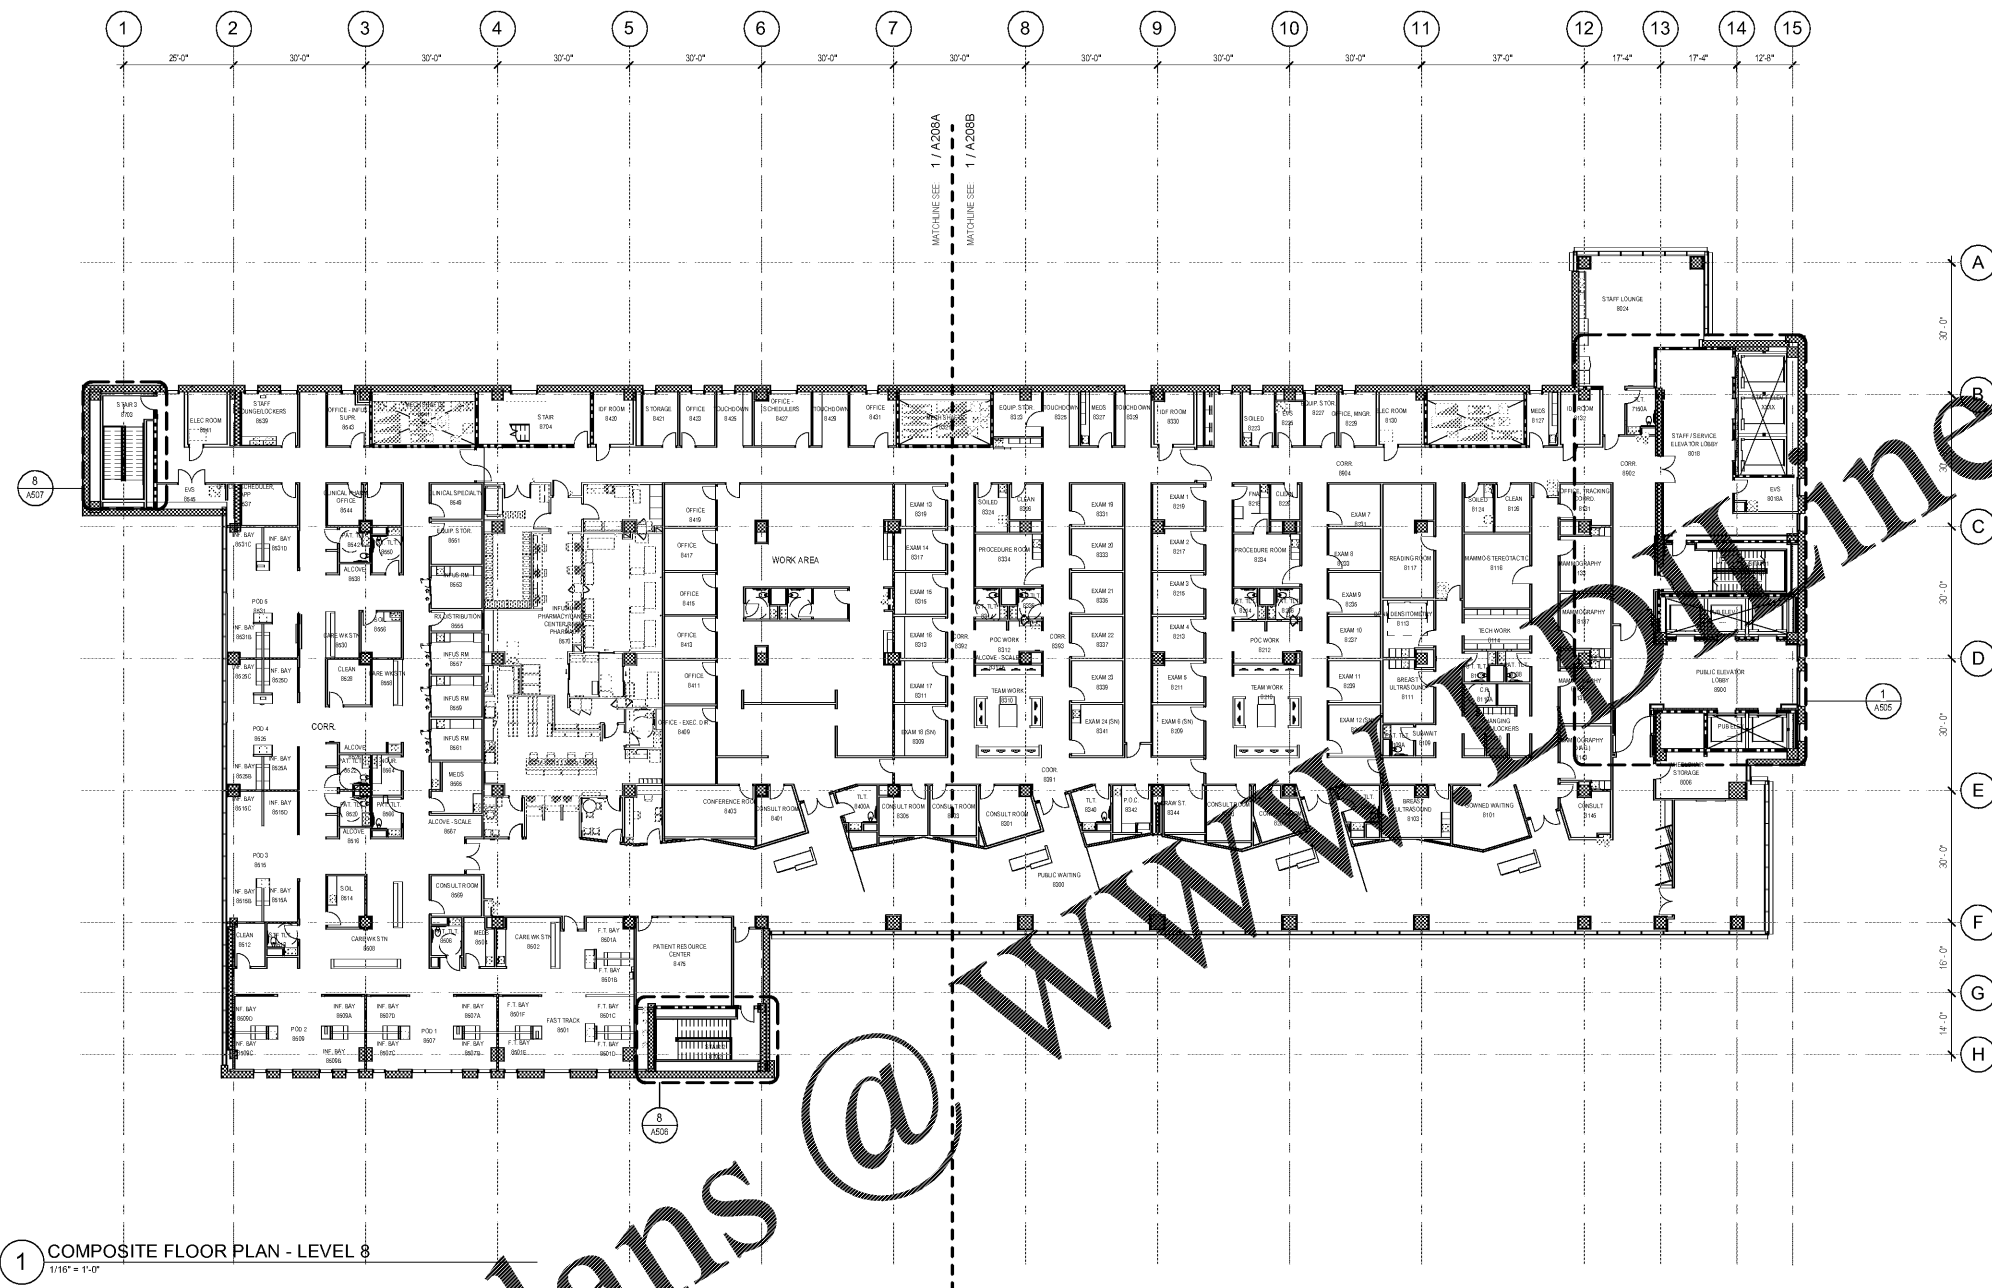

1 COMPOSITE FLOOR PLAN - LEVEL 8
 1/16" = 1'-0"

