


2 FLOOR PLAN - ROOF(1)
 1/16" = 1'-0"

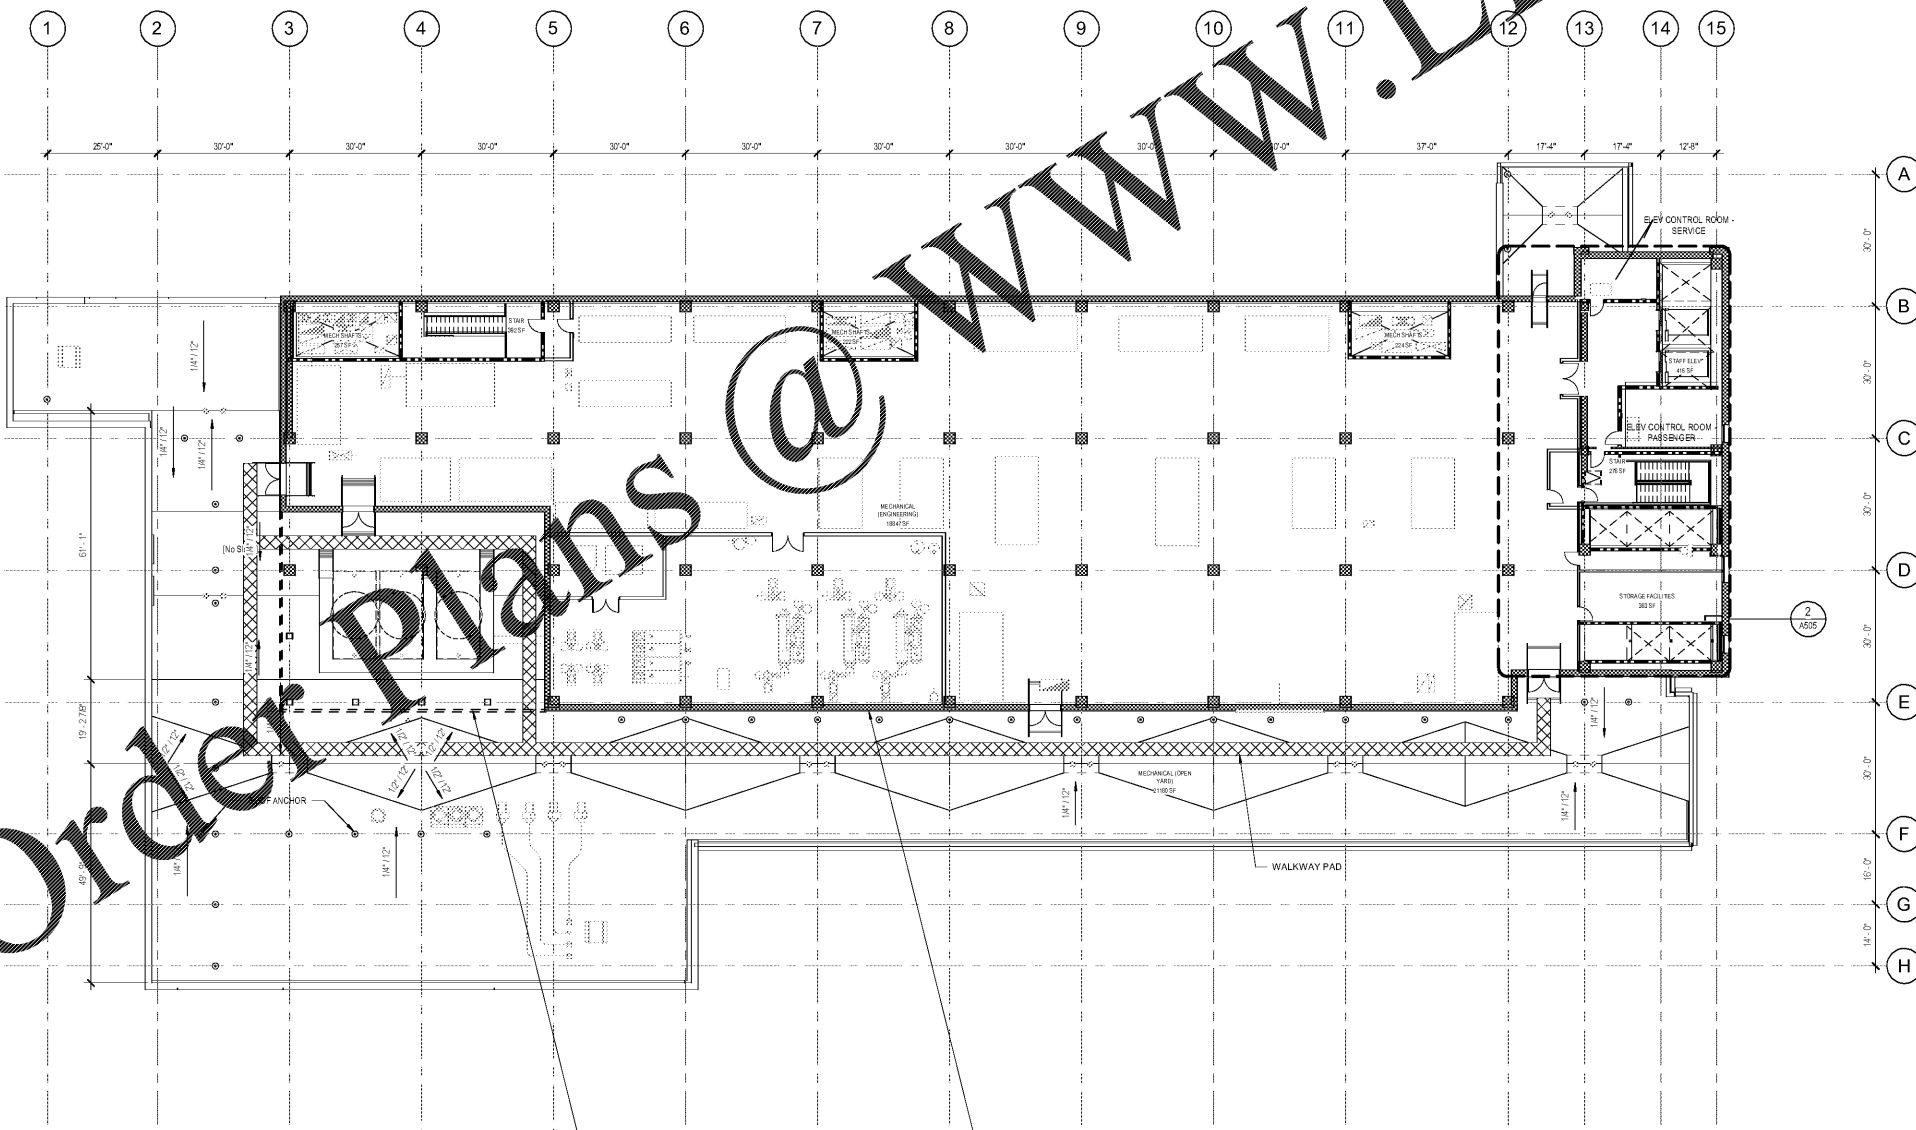


1 FLOOR PLAN - PENTHOUSE - OVERALL
 1/16" = 1'-0"


WWW.LDILINE.COM

Order Plans @

Key Plan

 

Professional Seal

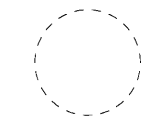

ISSUED FOR CONSTRUCTION

No.	Description	Date
1	ISS. GMP	2019.07.03

Project No: 18.16013.00
 Sheet Title

**COMPOSITE PLAN -
 PENTHOUSE & ROOF**

Original is 20 x 43. Do not scale contents of this drawing.
 Sheet Number