




Key Plan

 

Professional Seal

**NOT FOR
 CONSTRUCTION**


No.	Description	Date
1	ED - GMP	2019-07-03

Project No: 18.16013.00
 Sheet Title

**LEVEL 1 FLOOR PLAN -
 WEST**

Original is 20 x 43. Do not scale contents of this drawing.
 Sheet Number

A201A

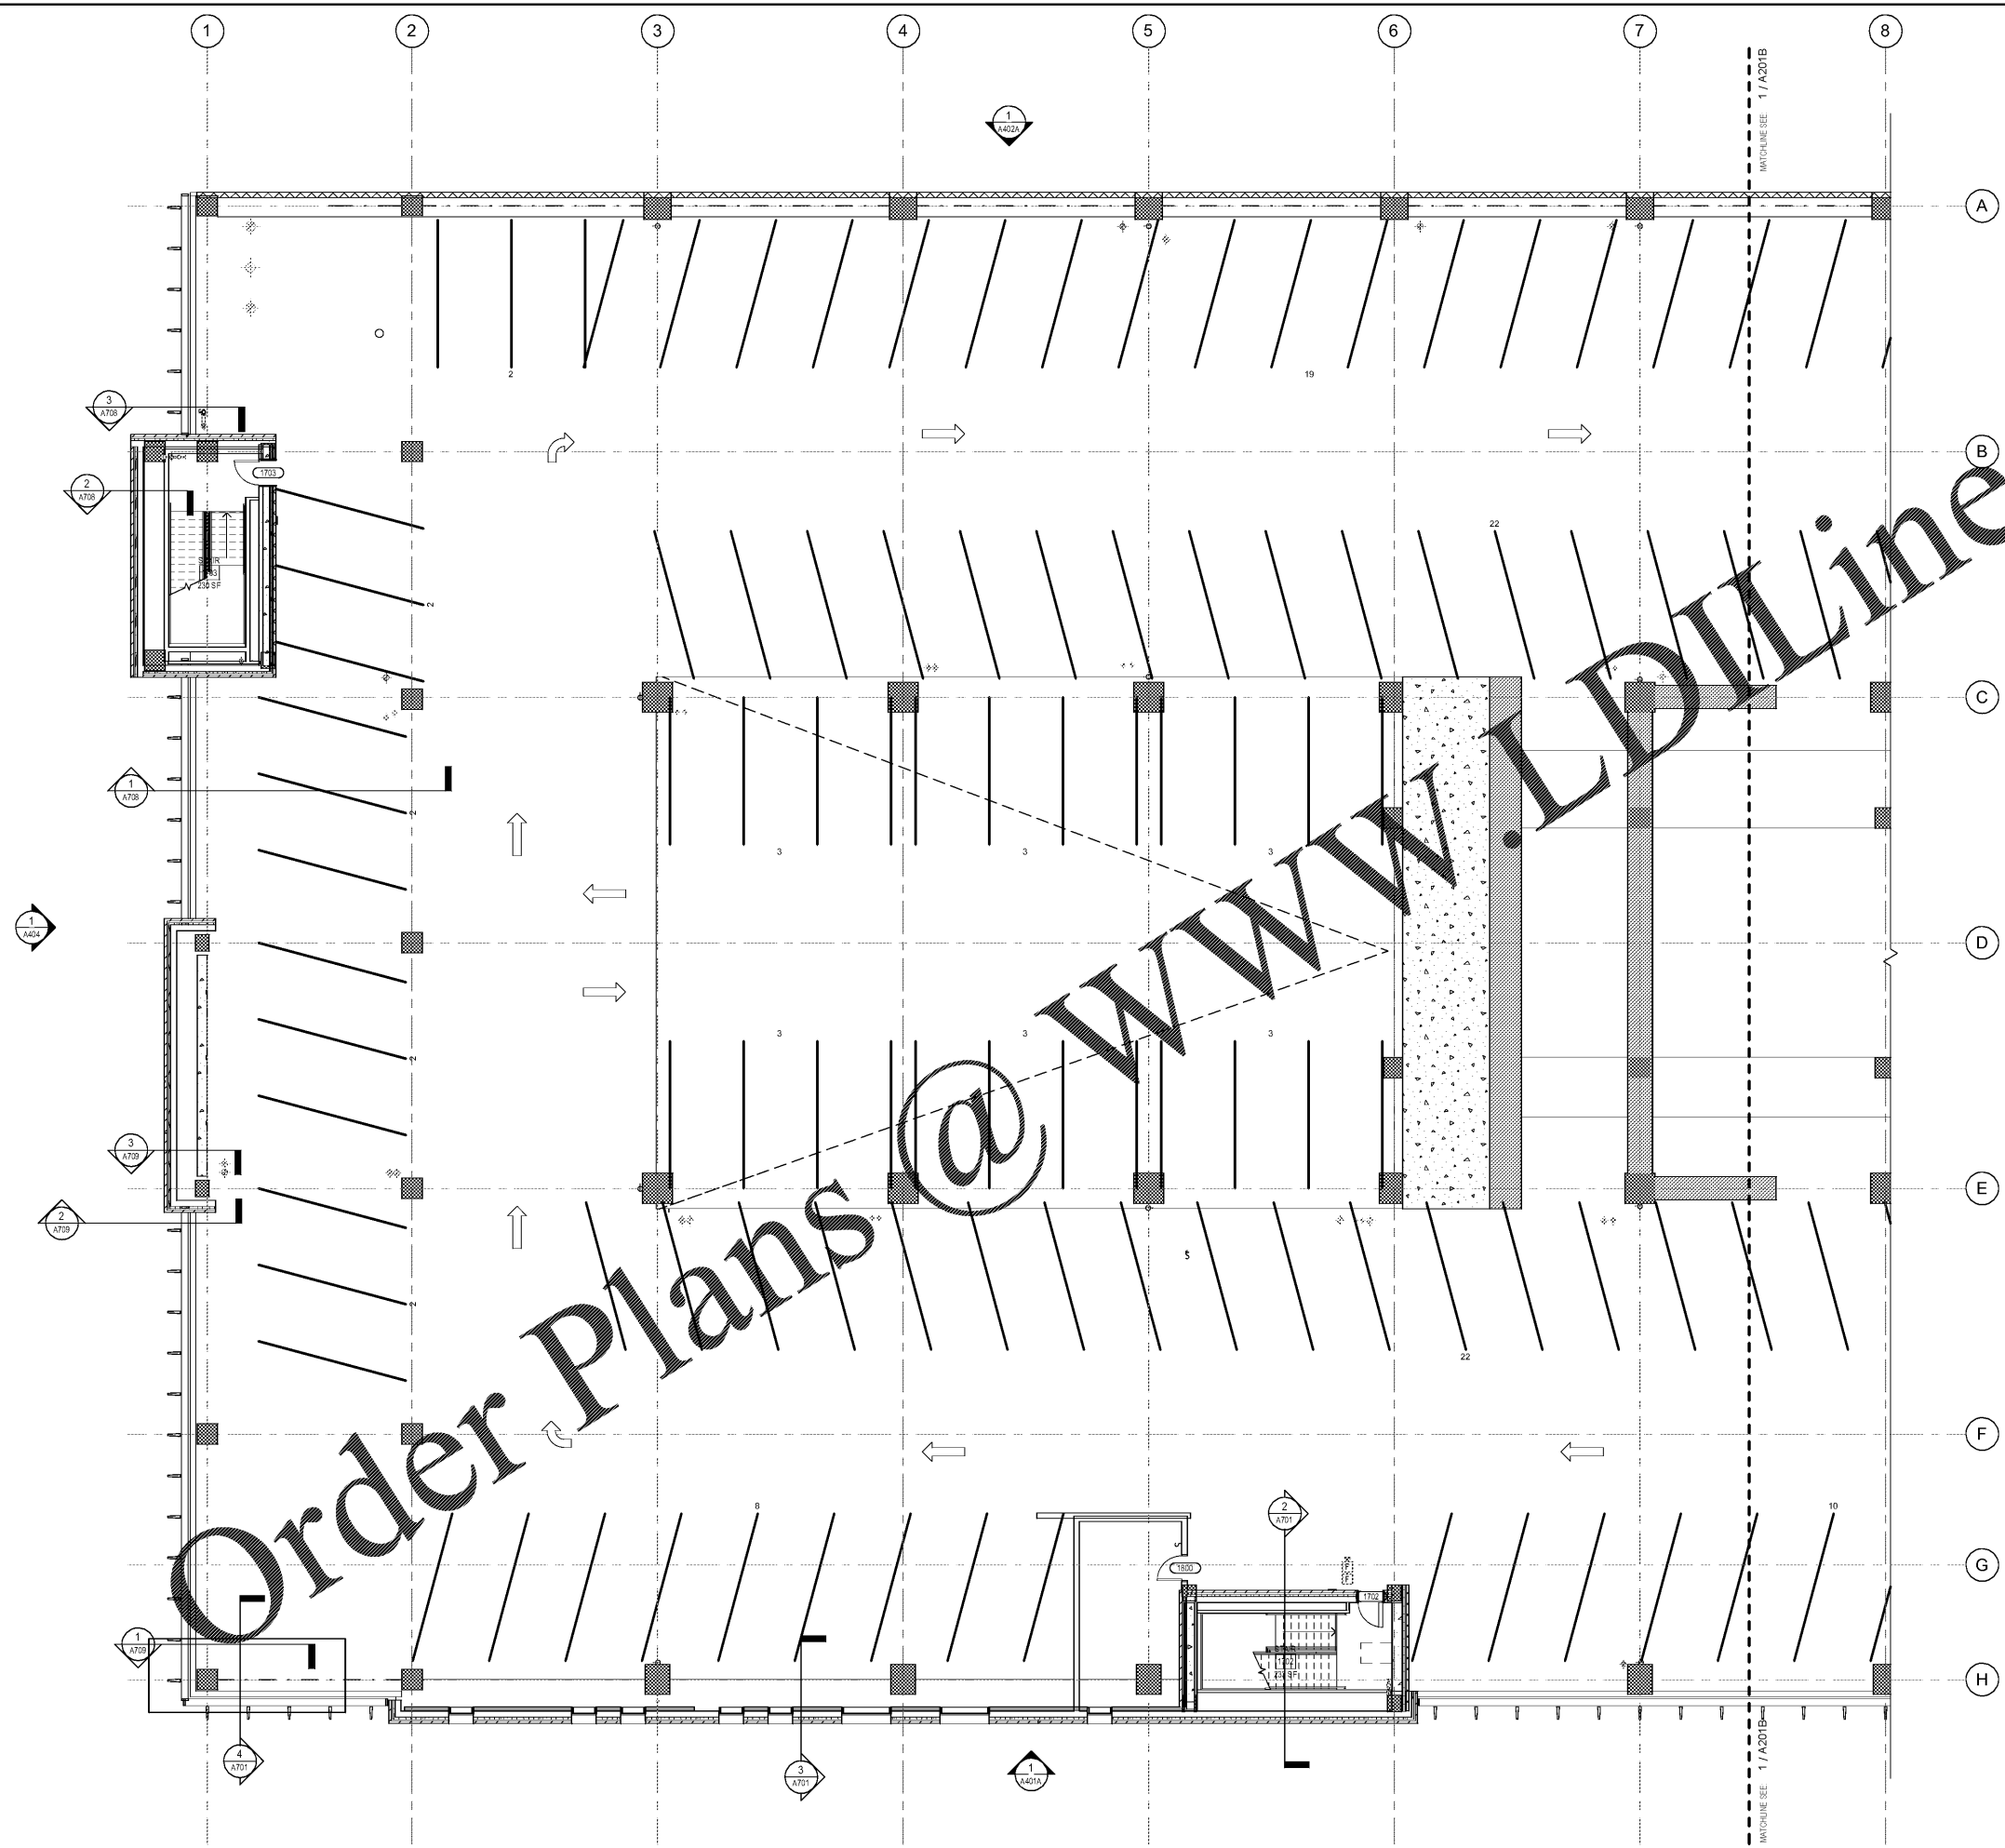

2019-07-04 4:38:38 PM

1 FLOOR PLAN - LEVEL 1 - WEST
 1/8" = 1'-0"