



Project
**THE CENTER FOR
 ADVANCED SURGICAL
 SERVICES (CASS)**
 80 GILMER STREET SE
 ATLANTA, GA 30303


Prepared For
GRADY HEALTH SYSTEM
 80 JESSE HILL DR. SE
 ATLANTA, GA 30303



Hok, Inc. / Jacobs & Kastbaum, Inc.
 133 Peachtree Street, NE, Suite 4800
 Atlanta, GA 30303 USA
 T+1 404 439 9000 F+1 404 439 9001

All reproduction & intellectual property rights reserved ©
 2019
 In Association with

Key Plan

 

Professional Seal

**NOT FOR
 CONSTRUCTION**

No.	Description	Date
1	ED - GMP	2019.07.03

Project No: 18.16013.00
 Sheet Title


**LEVEL 3 FLOOR PLAN -
 BRIDGE
 (BRIDGE & MAIN
 HOSPITAL)**

Original is 30 x 42. Do not scale contents of this drawing.
 Sheet Number

A203C

Order Plans @ www.LDILine.com

www.LDILine.com

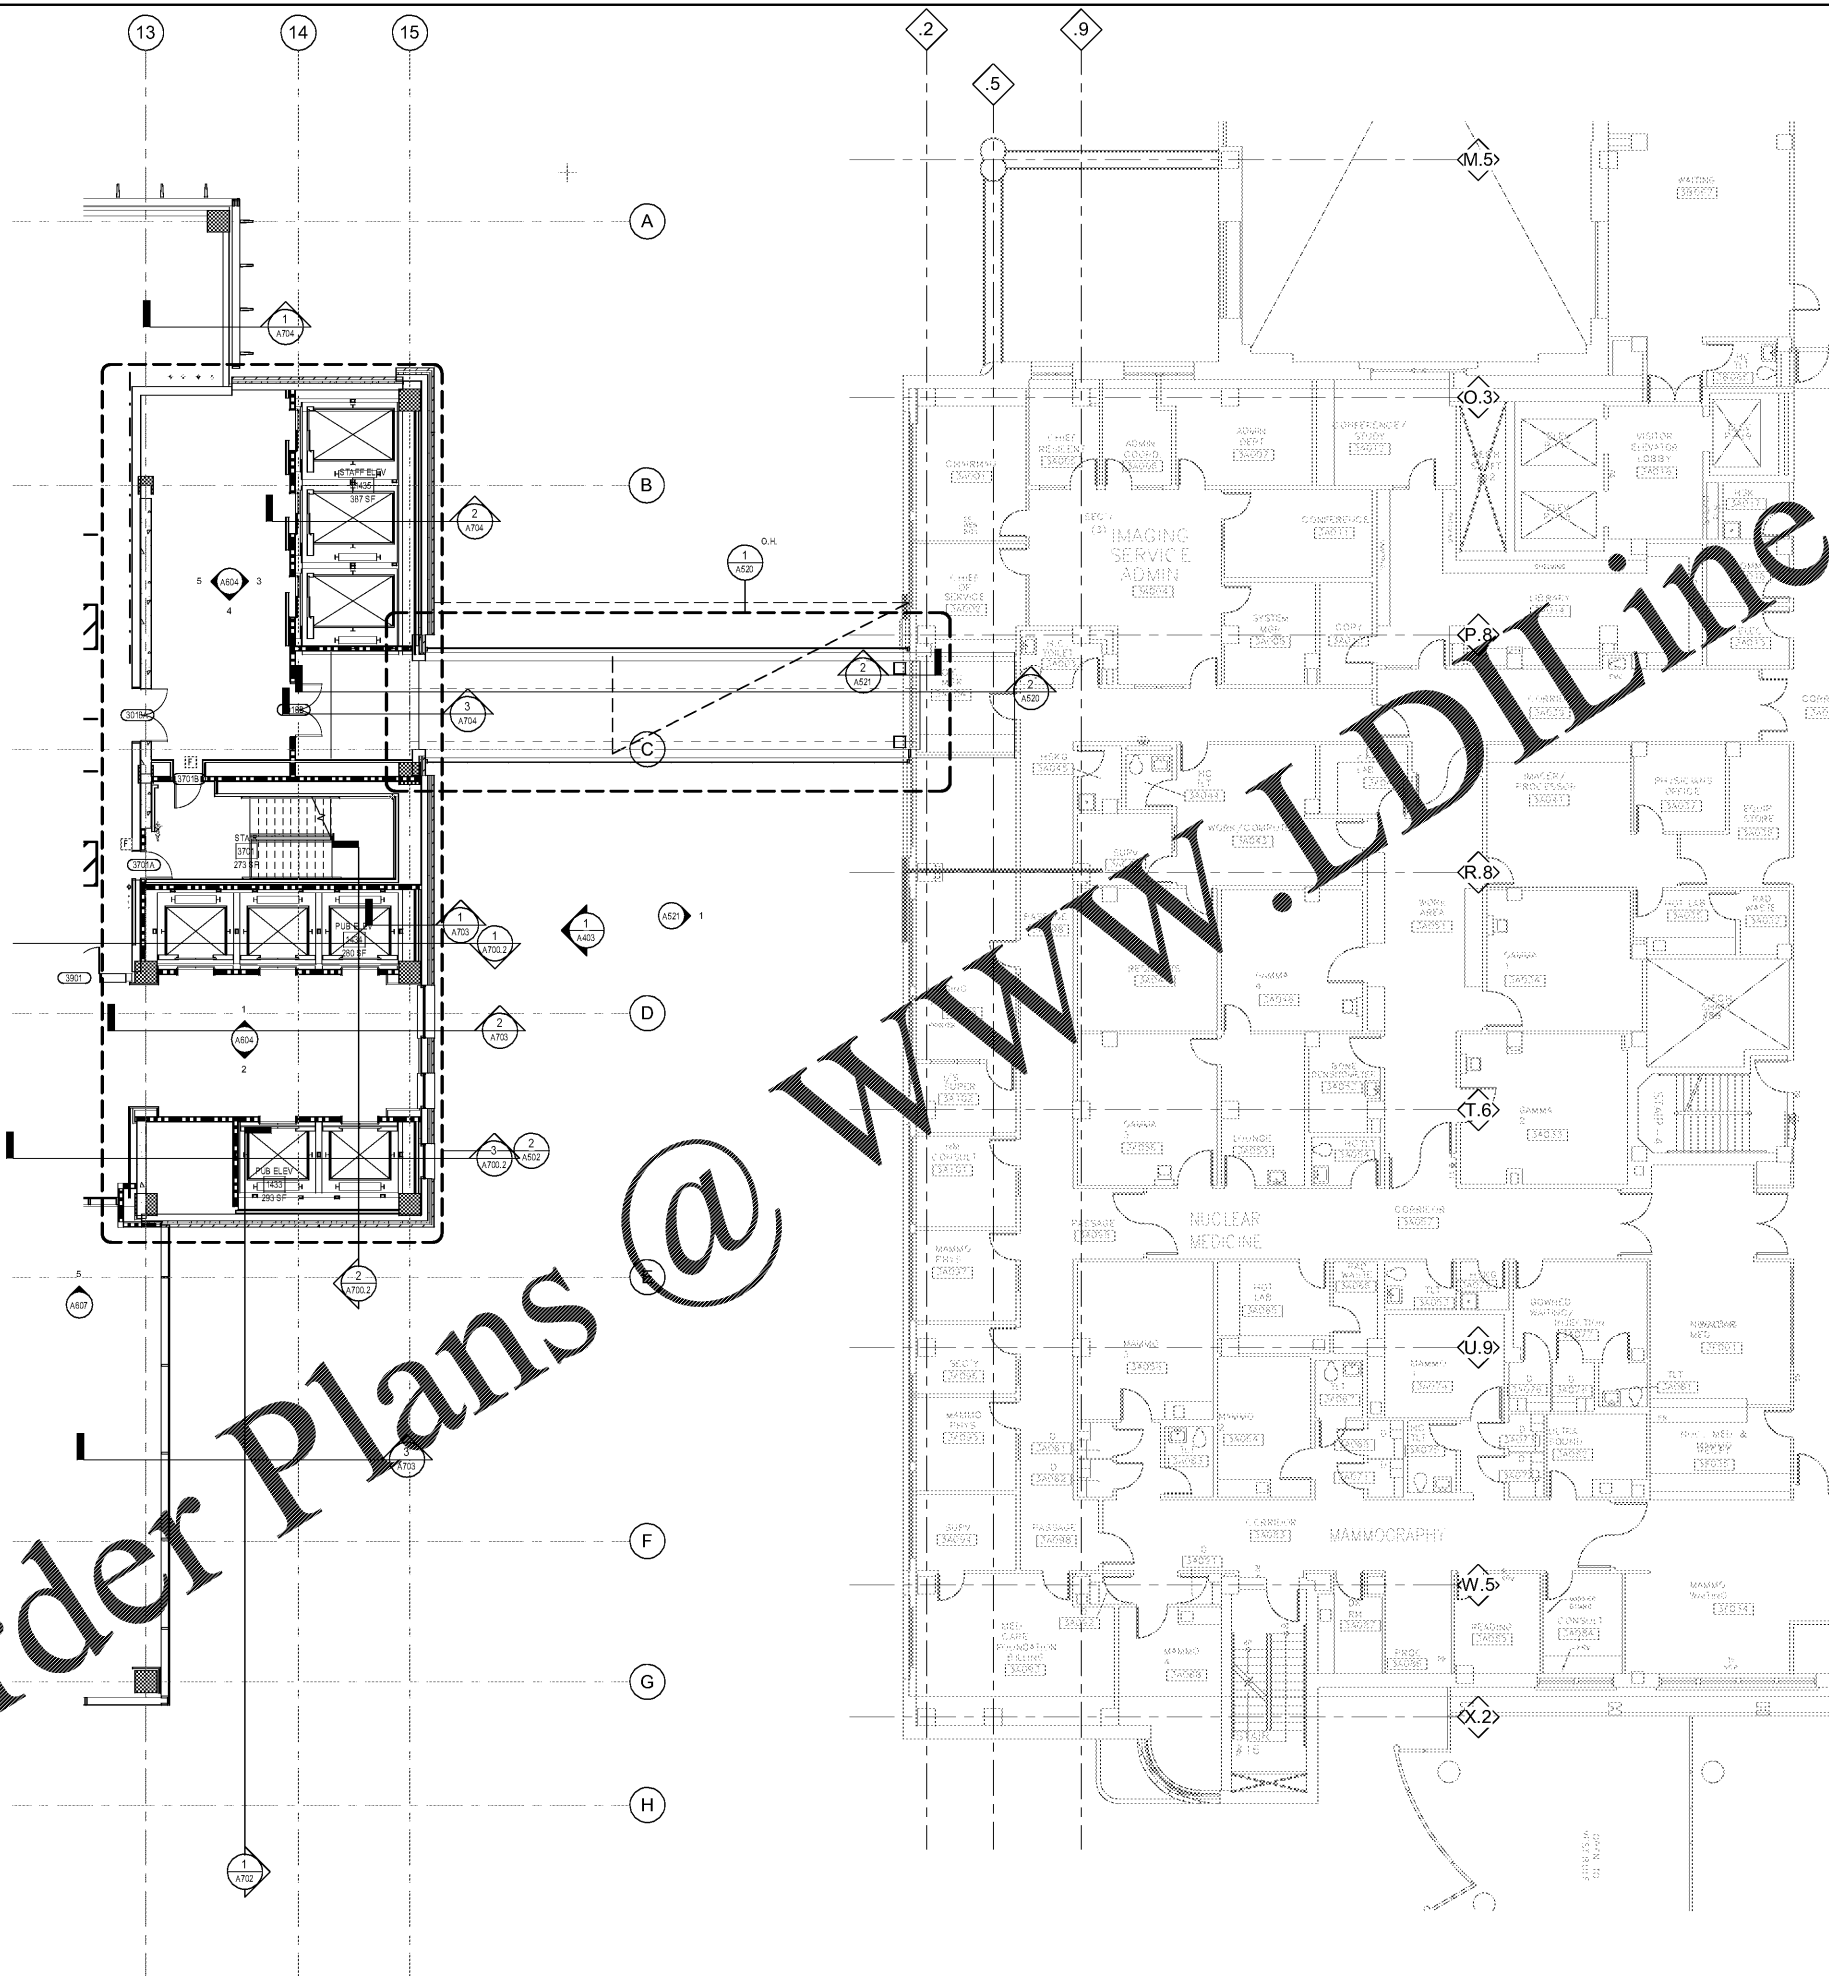

2019-07-04 4:36:53 PM

1 FLOOR PLAN - LEVEL 3 - BRIDGE
 1/8" = 1'-0"